



5/28/23

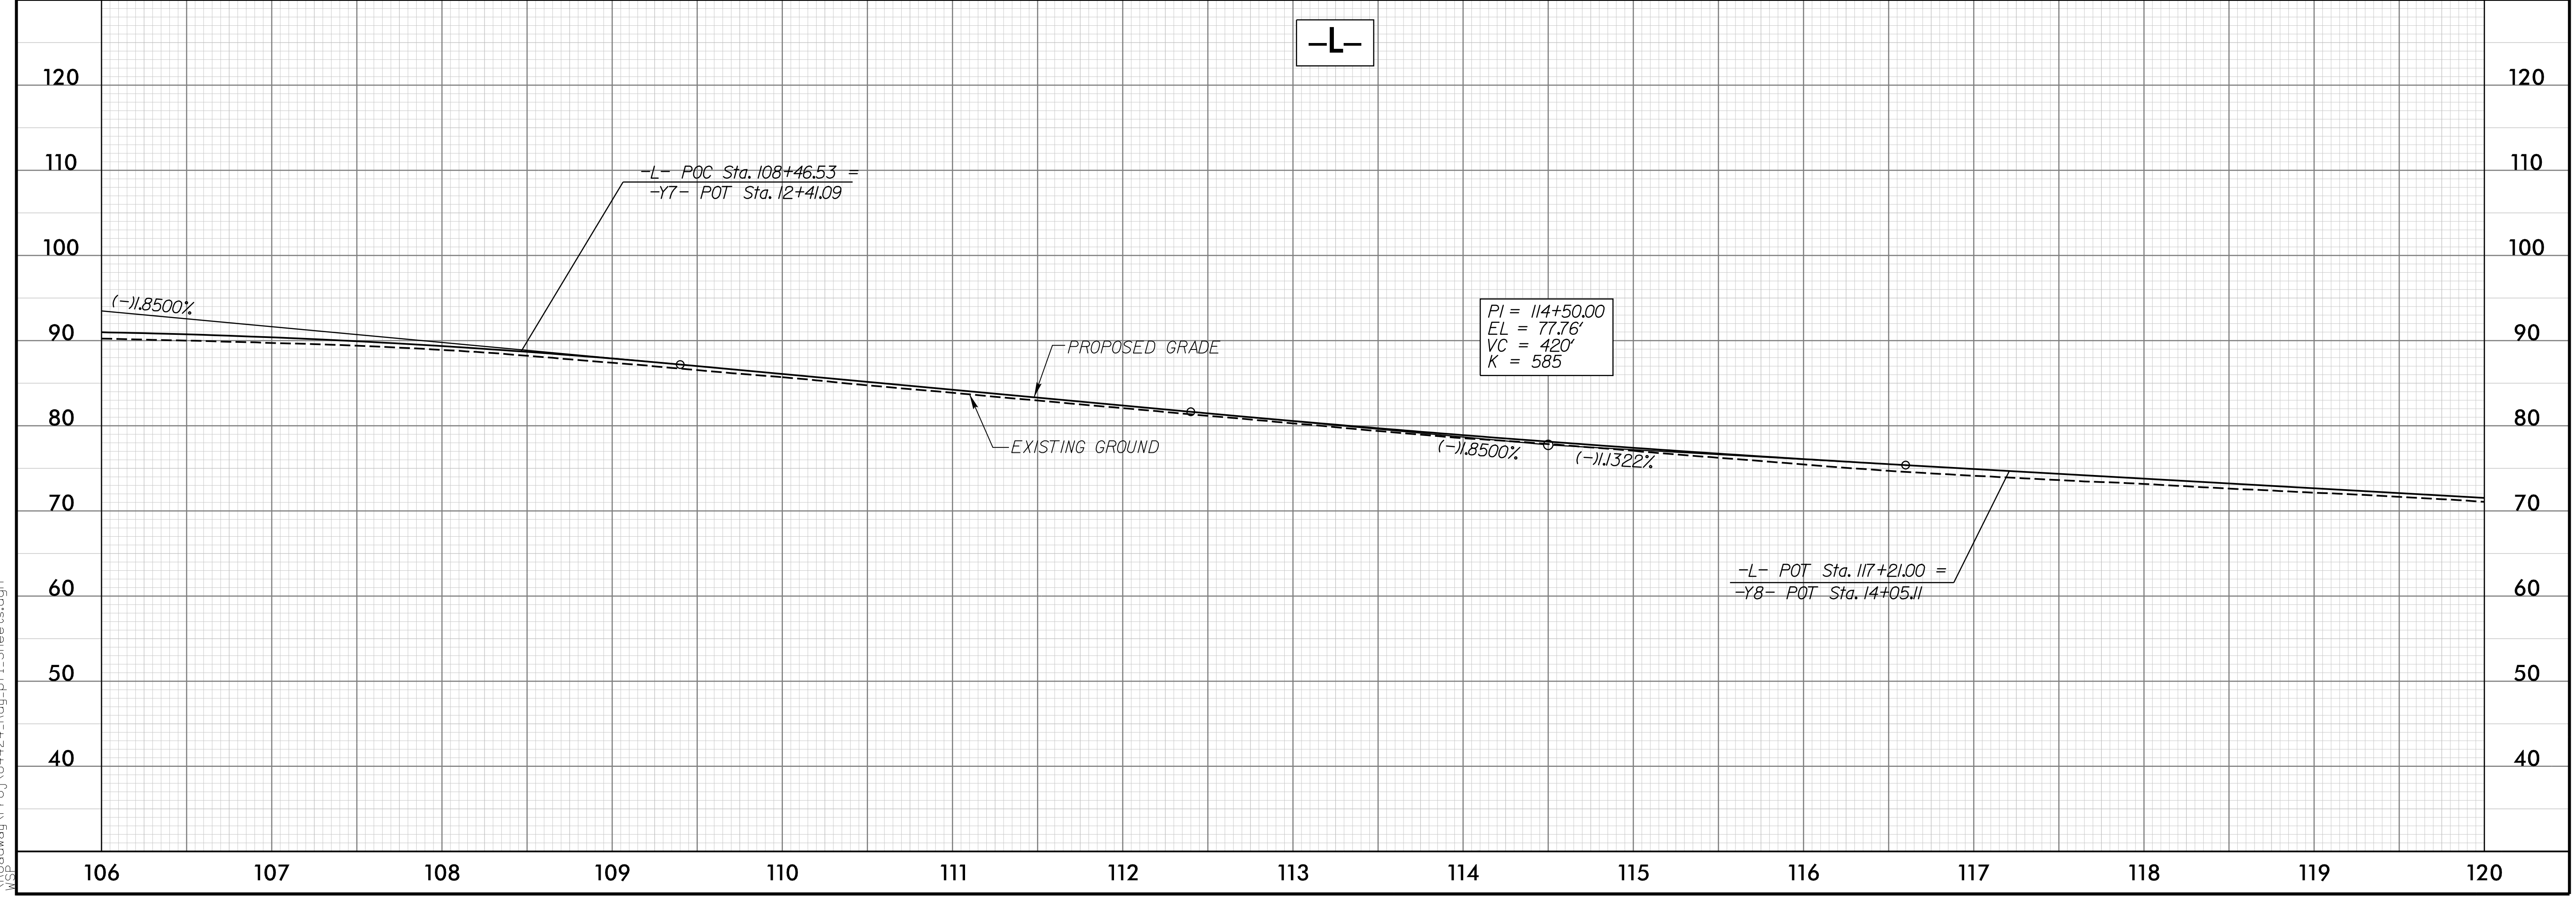

PROJECT REFERENCE NO. U-4424	SHEET NO. 17
ROADWAY DESIGN ENGINEER	HYDRAULICS ENGINEER

DOCUMENT NOT CONSIDERED FINAL UNLESS ALL SIGNATURES COMPLETED

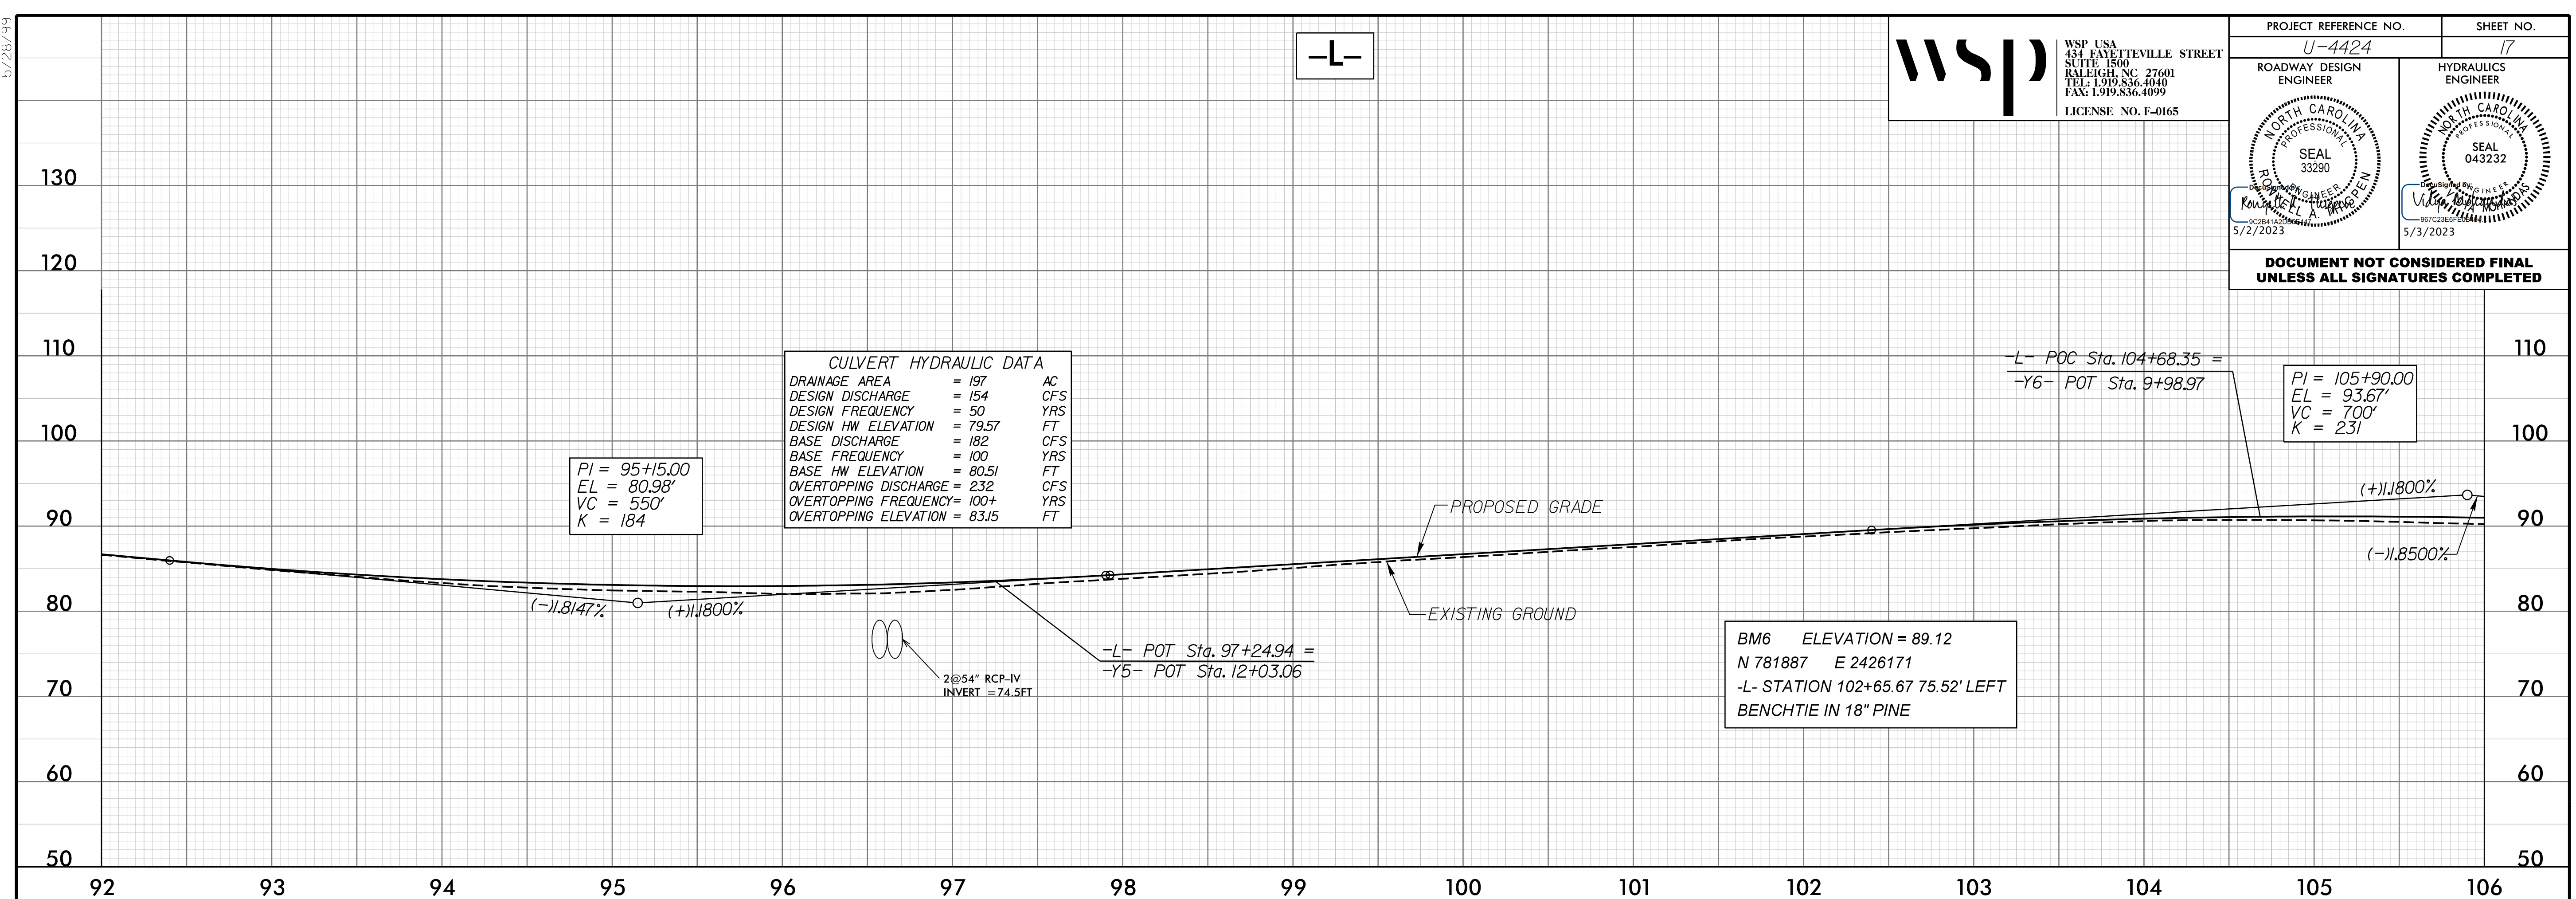

09-MAR-2023 17:30
N:\Roadway\Projects\U4424_Rdy.pfl_Sheets.dgn
WSE