

5/28/23


-Y-

-Y1-

wsp WSP USA
 434 EYETTEVILLE STREET
 SUITE 1500
 RALEIGH, NC 27601
 TEL: 1.919.836.4040
 FAX: 1.919.836.4099
 LICENSE NO. F-0165

PROJECT REFERENCE NO. U-4424	SHEET NO. 19
ROADWAY DESIGN ENGINEER	HYDRAULICS ENGINEER
5/2/2023	5/3/2023


DOCUMENT NOT CONSIDERED FINAL
UNLESS ALL SIGNATURES COMPLETED

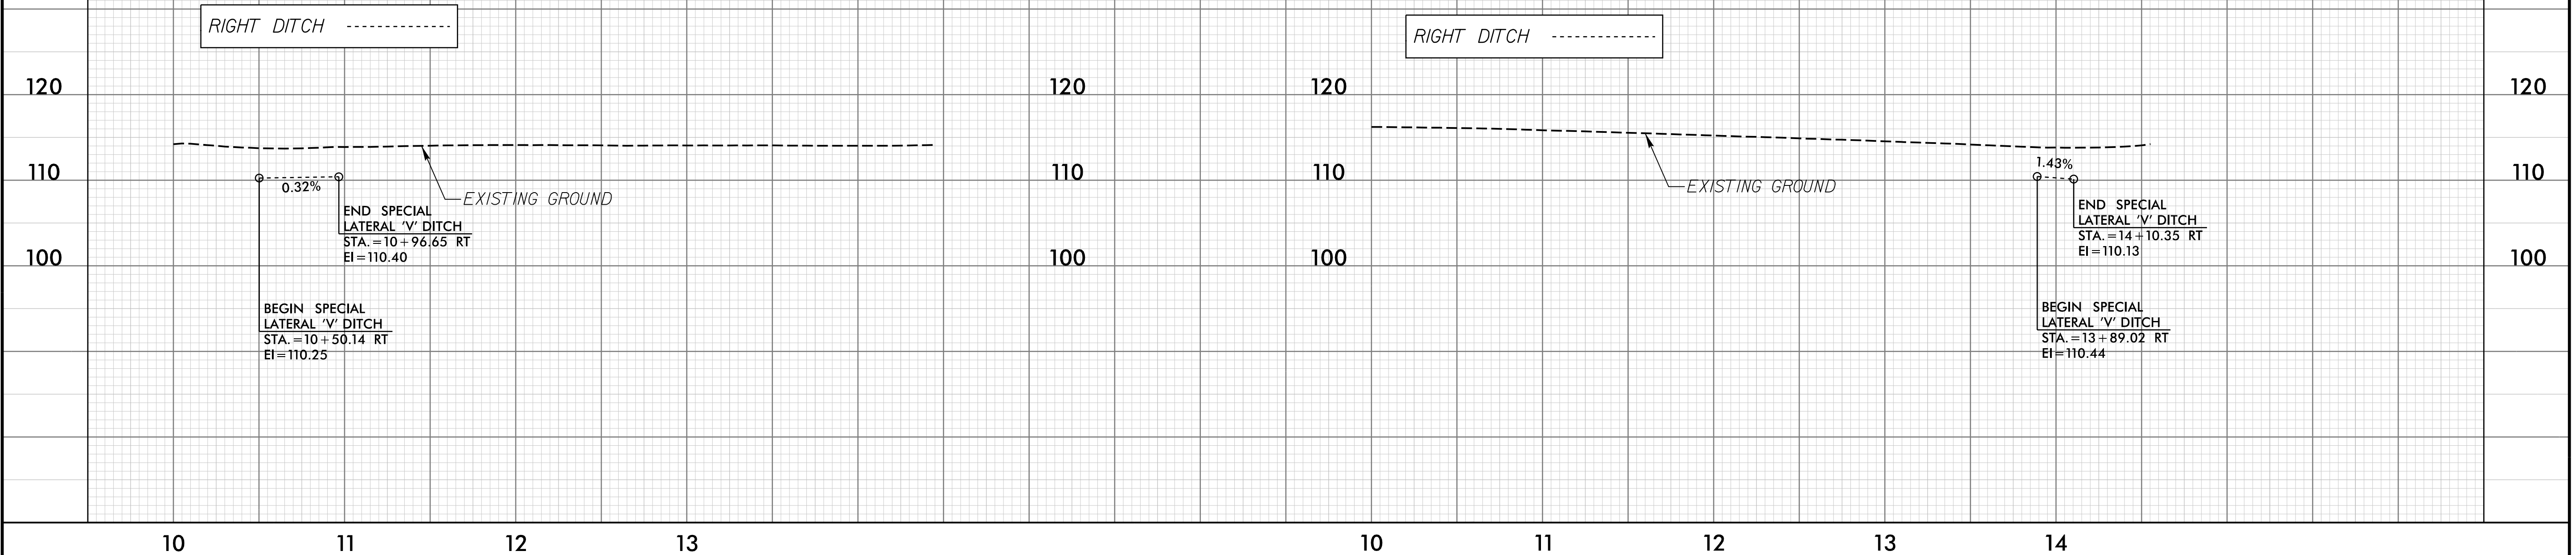

-Y2-

-Y3-

-Y4-

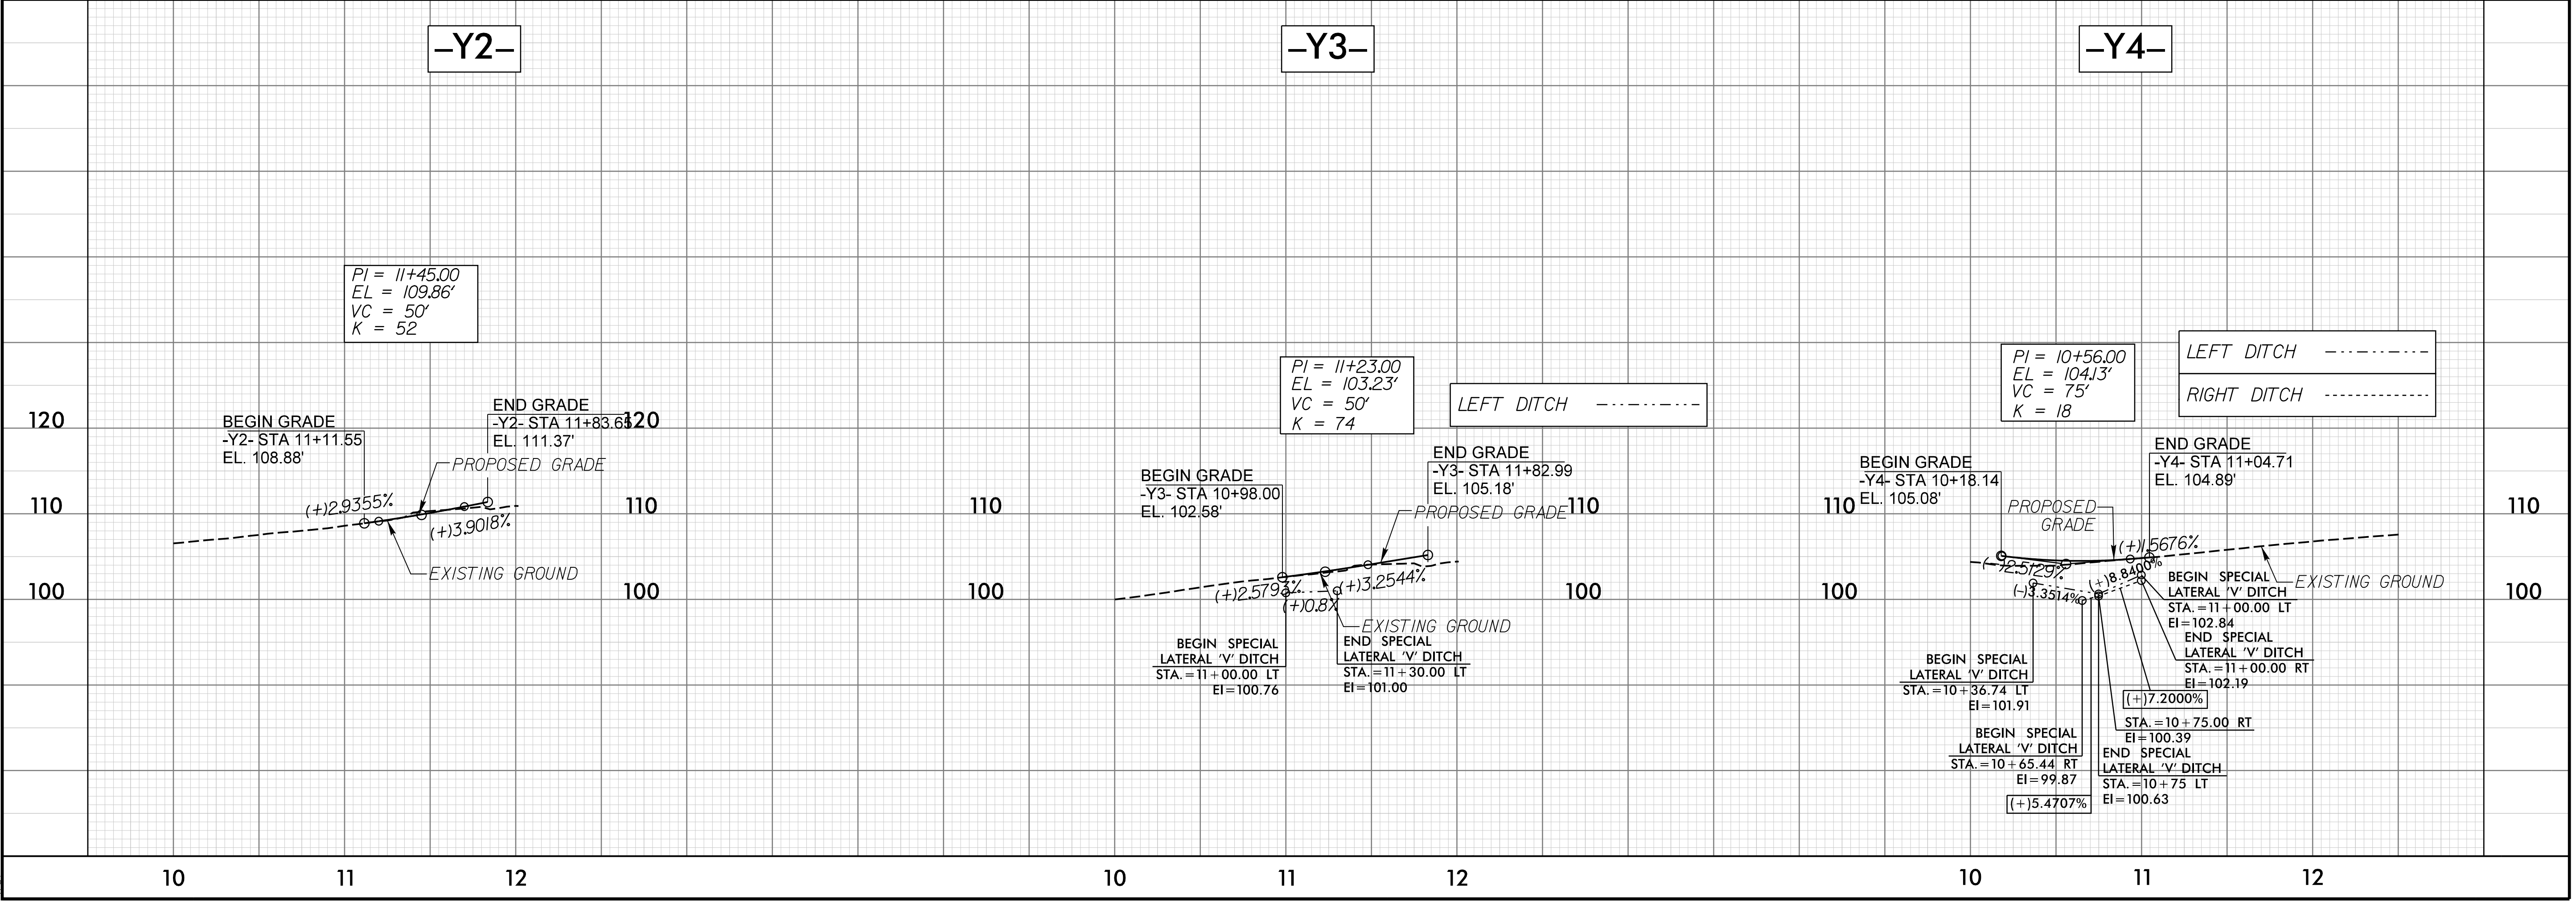

09-MAR-2023 17:30
Roadway (Proj) U4424_Rdy.pfl_Sheets.dgn