

5/28/23

-Y5-

-Y7-




WSP USA  
434 EYETTEVILLE STREET  
SUITE 1500  
RALEIGH, NC 27601  
TEL: 1.919.836.4040  
FAX: 1.919.836.4099  
LICENSE NO. F-0165


PROJECT REFERENCE NO. U-4424	SHEET NO. 20
ROADWAY DESIGN ENGINEER	HYDRAULICS ENGINEER
5/2/2023	5/3/2023

-Y6-

DOCUMENT NOT CONSIDERED FINAL  
UNLESS ALL SIGNATURES COMPLETED

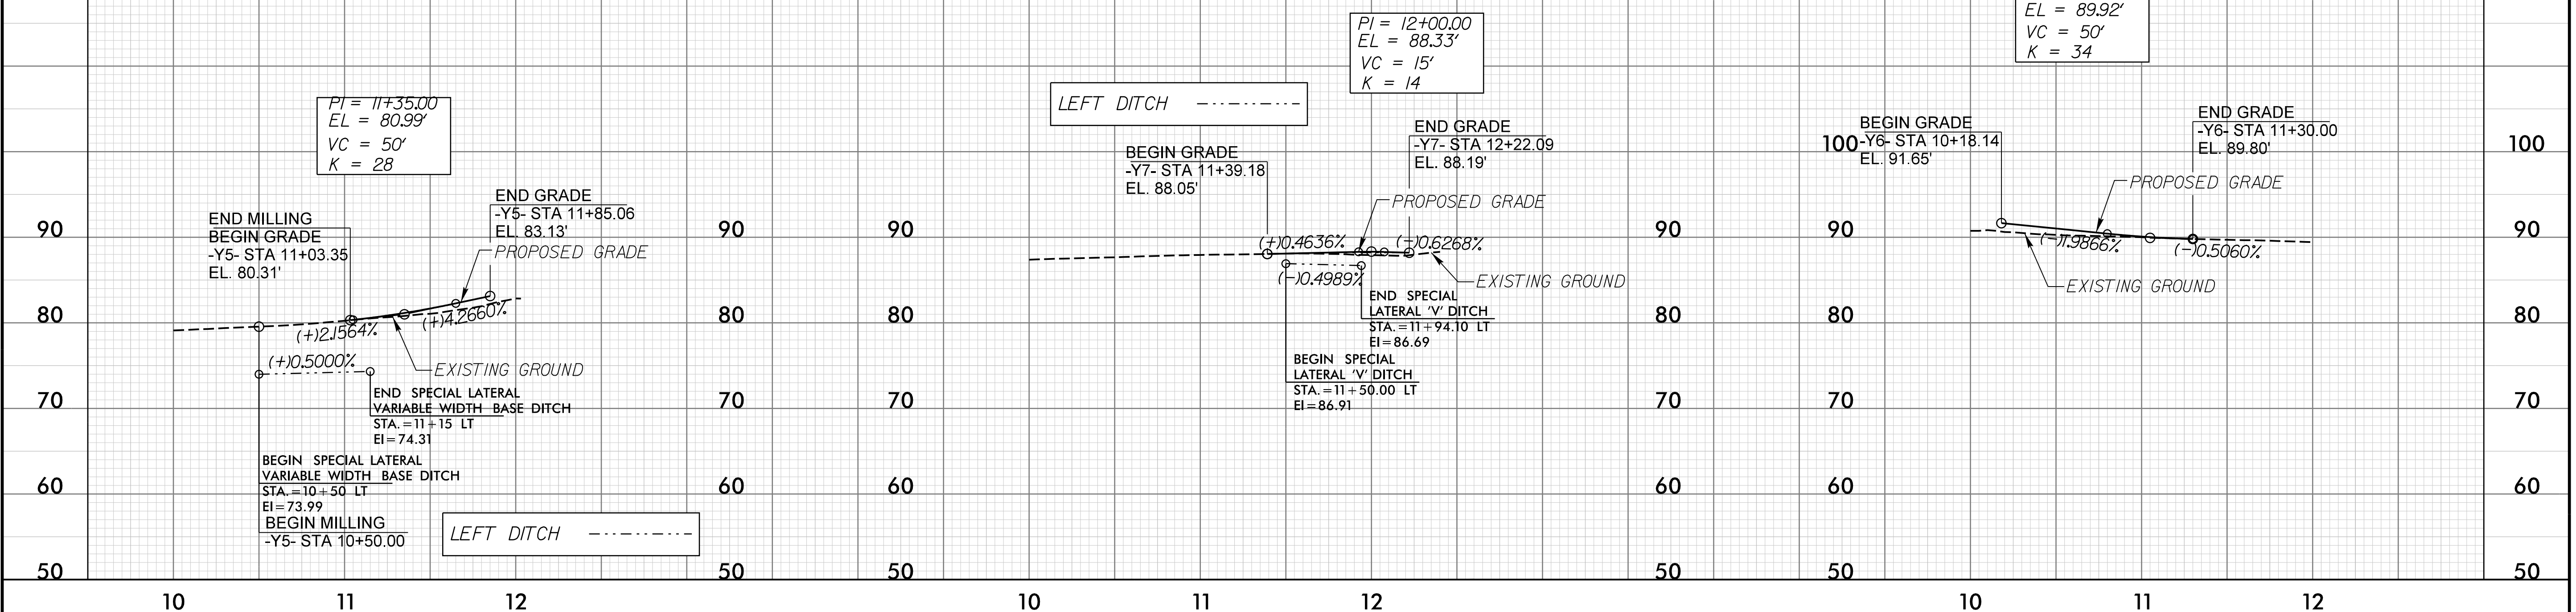

-Y8-

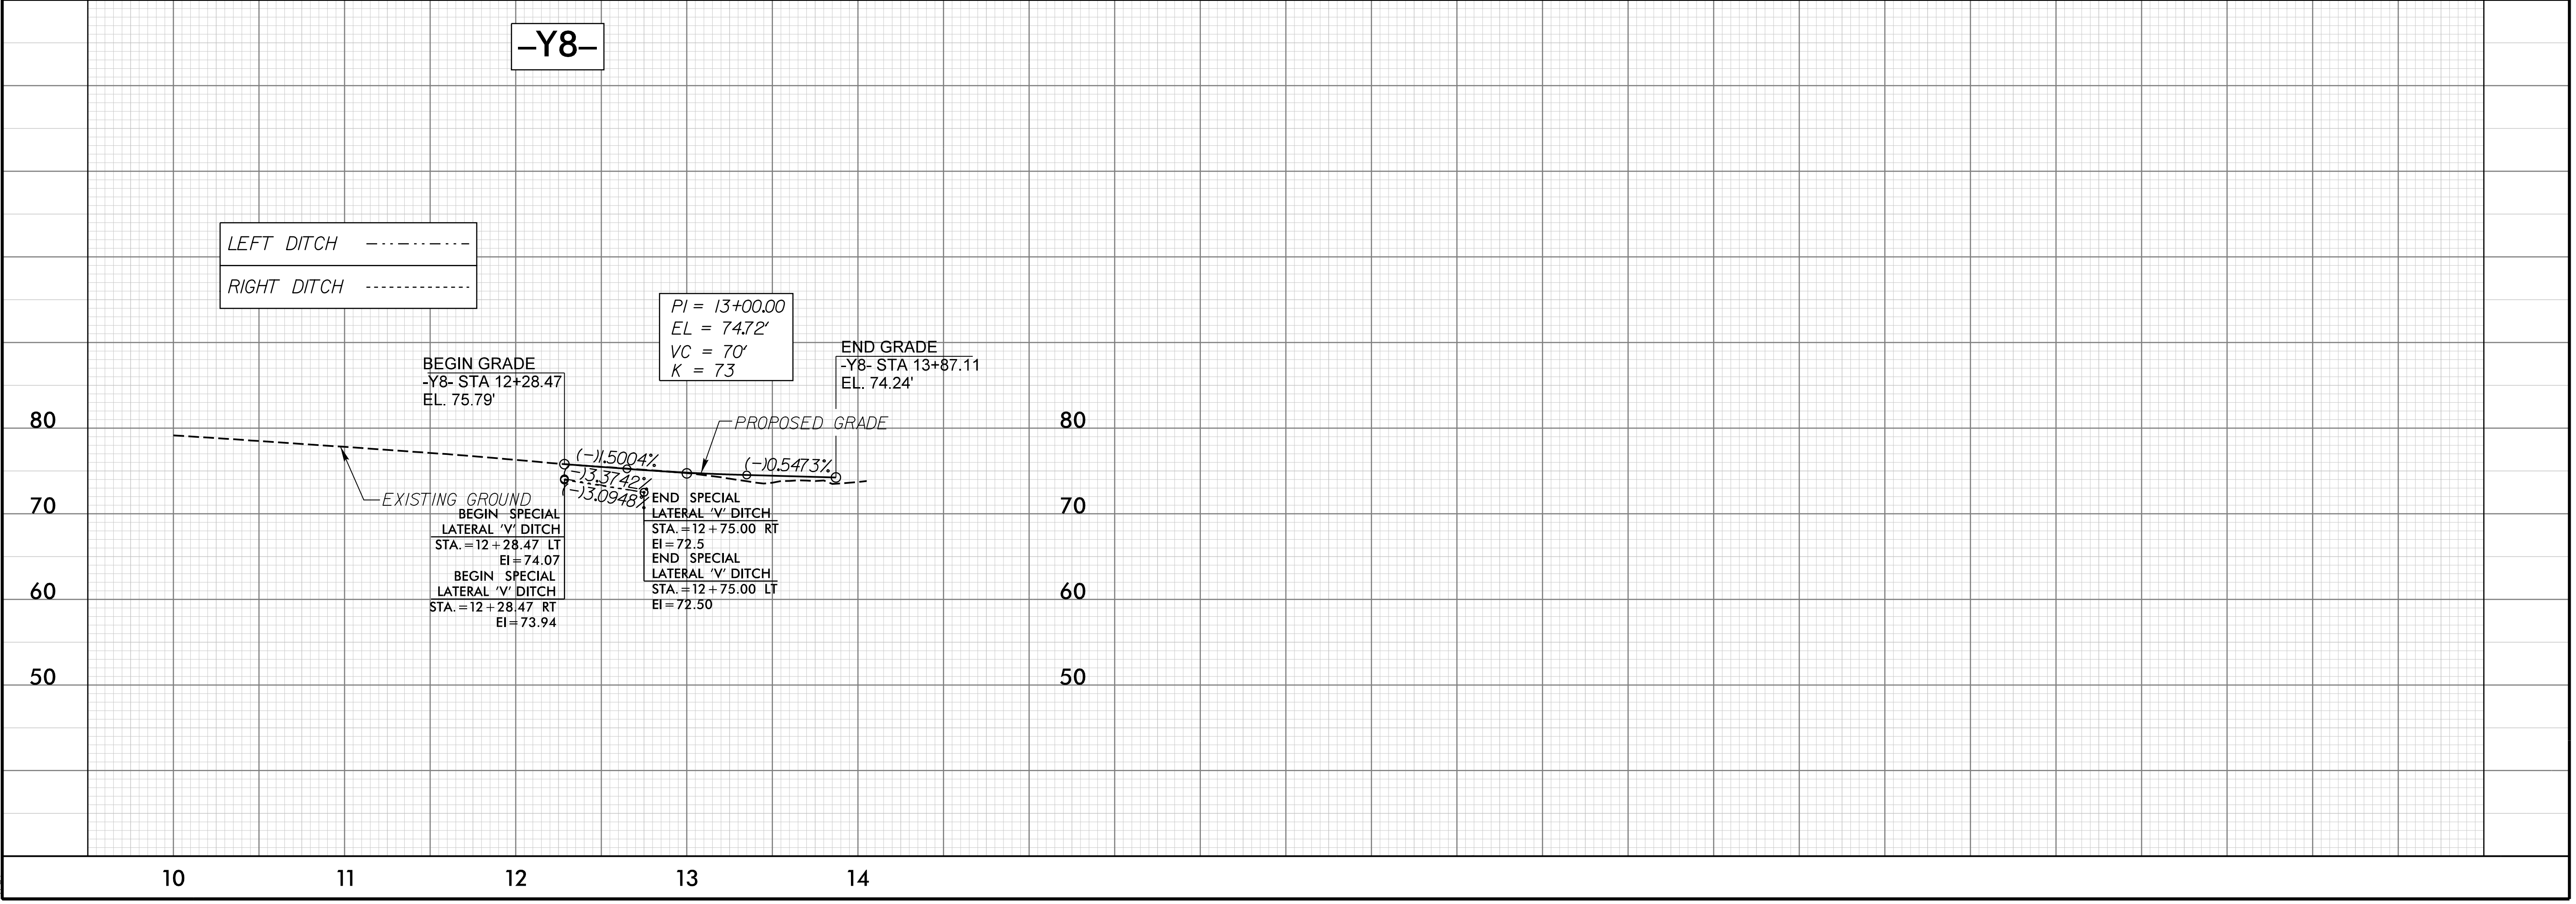

13-MAR-2023 09:09  
N:\Roadway\Projects\U4424\_Rdy.pfl\_Sheets.dgn