


5/28/23

-Y9-

wsp
 WSP USA
 434 EYETTEVILLE STREET
 SUITE 1500
 RALEIGH, NC 27601
 TEL: 1.919.836.4040
 FAX: 1.919.836.4099
 LICENSE NO. F-0165

PROJECT REFERENCE NO. <i>U-4424</i>	SHEET NO. <i>21</i>
ROADWAY DESIGN ENGINEER <i>[Signature]</i>	HYDRAULICS ENGINEER <i>[Signature]</i>
 NORTH CAROLINA PROFESSIONAL ENGINEER SEAL 33290 5/2/2023	 NORTH CAROLINA PROFESSIONAL ENGINEER SEAL 043232 5/3/2023

BM8 ELEVATION = 63.11
 N 783412 E 2428753
 BY STATION 18+63.00 121 LEFT
 BENCHTIE IN 13" OAK

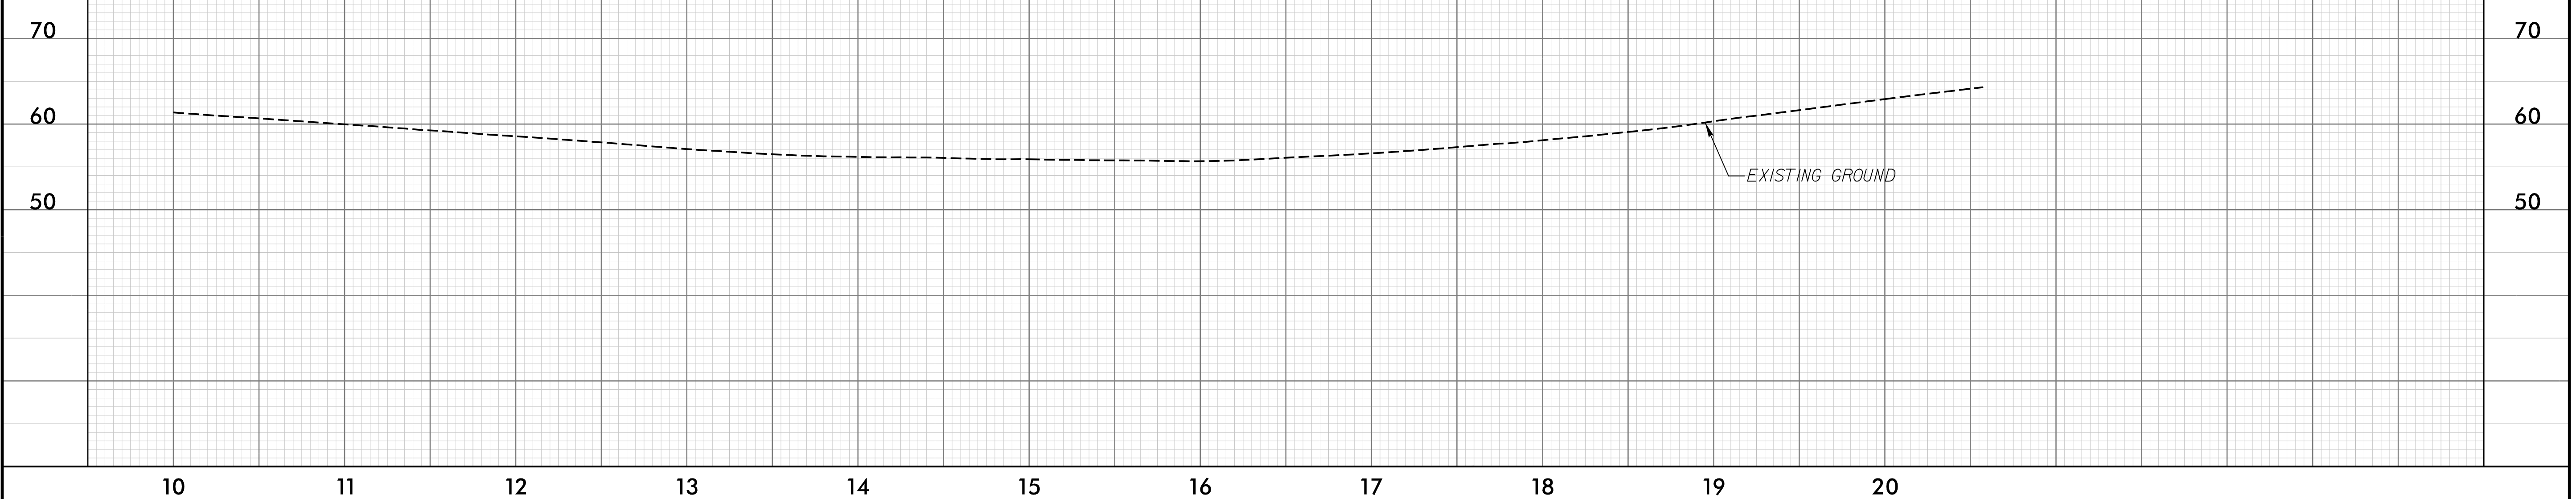

-DR1-


PI = 11+61.26
 EL = 66.18'
 VC = 30'
 K = 53

BEGIN GRADE
 -DR1- STA 11+45.00
 EL. 65.76'

END GRADE
 -DR1- STA 11+80.96
 EL. 66.79'

PROPOSED GRADE
 (+)2.5500% (+)3.1137%

EXISTING GROUND

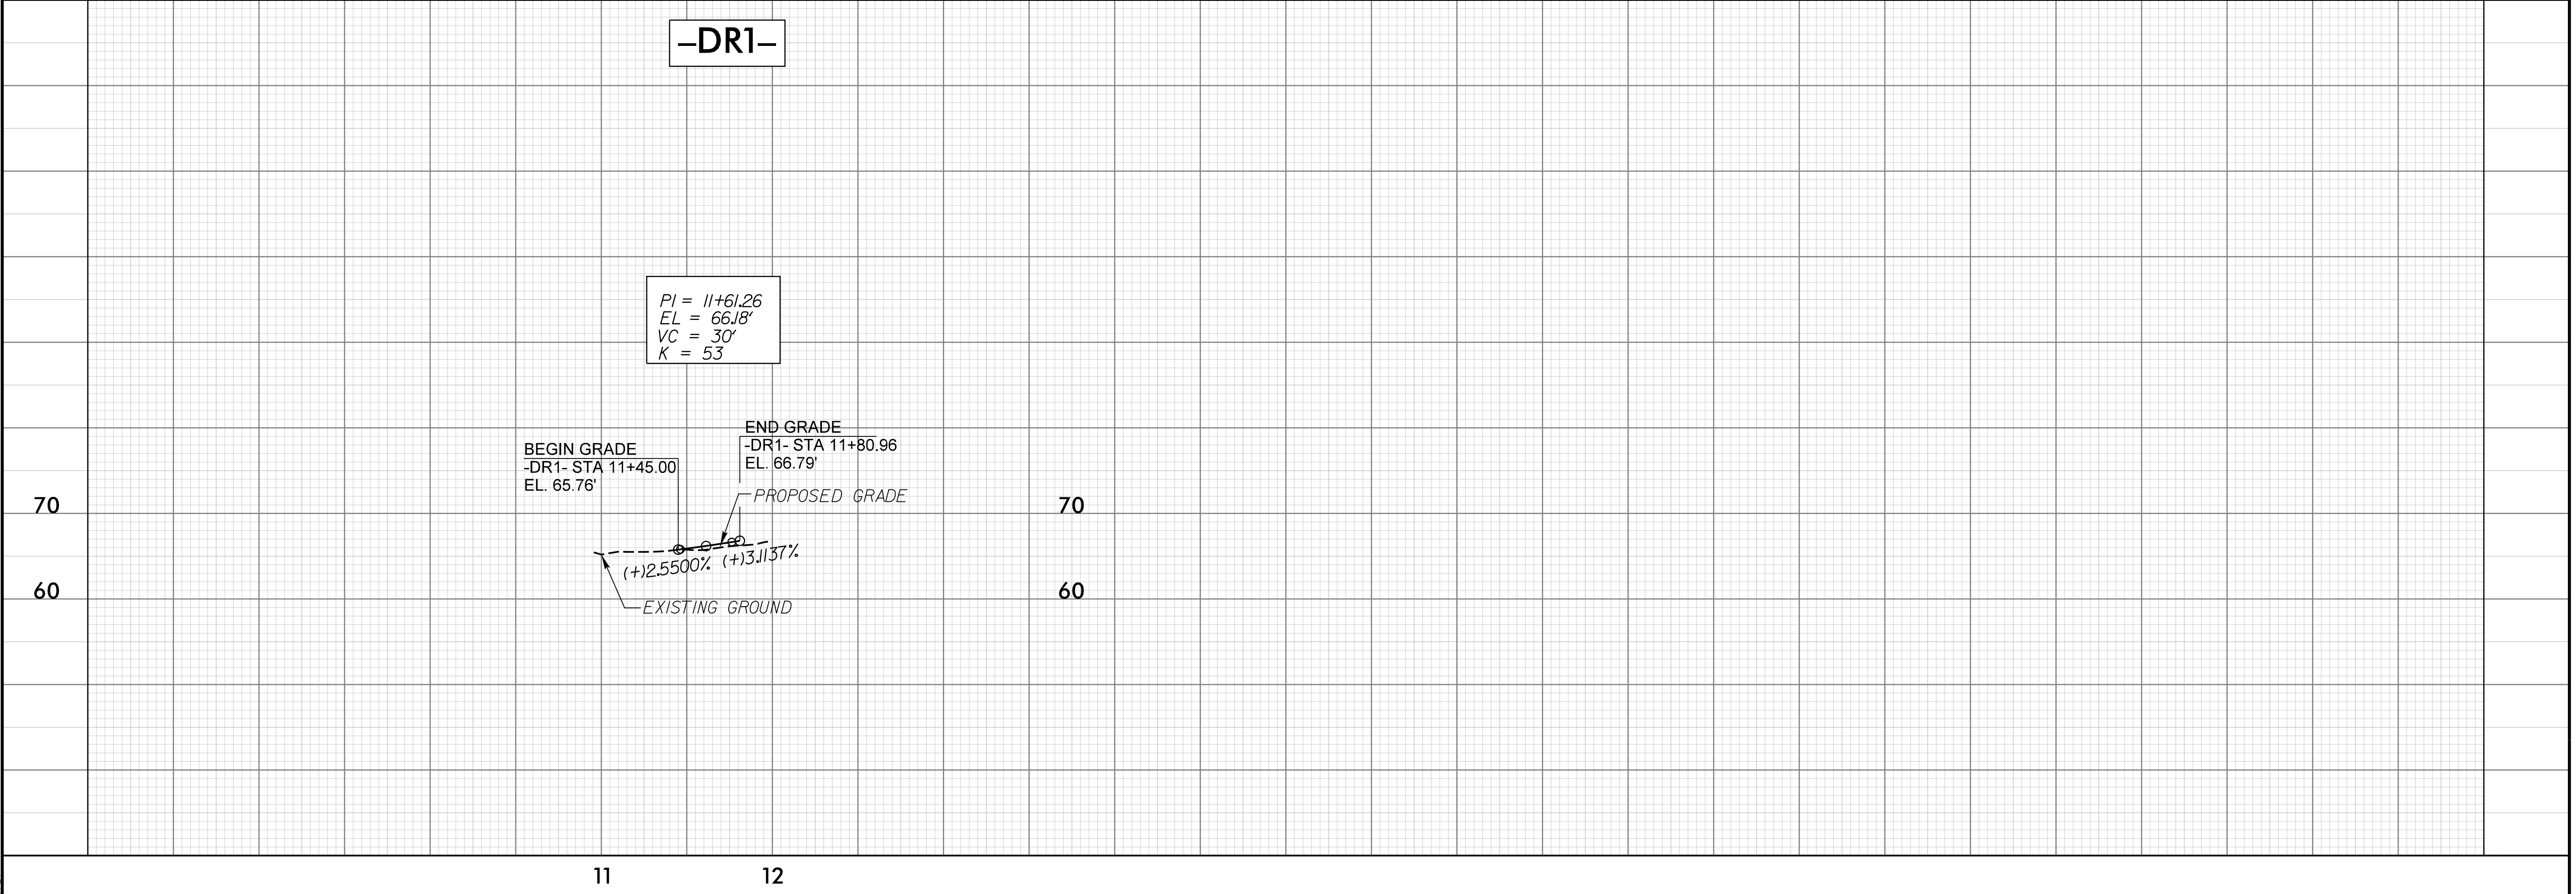

09-MAR-2023 17:30
 N:\Roadway\Proj\U4424_Rdy.pfl_Sheets.dgn
 WSP

**DOCUMENT NOT CONSIDERED FINAL
 UNLESS ALL SIGNATURES COMPLETED**