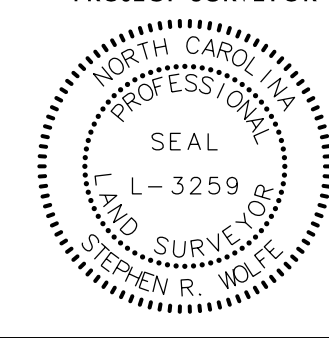


RIGHT OF WAY CONTROL SHEET


PROJECT REFERENCE NO.	SHEET NO.
U-4424	RW03E-1
Location and Surveys	
JoynerKeeny, PLLC 1051 N. Winstead Avenue Rocky Mount, NC 27804 252-977-3124 North Carolina Firm Number P-0551	
PROJECT SURVEYOR	
	
DOCUMENT NOT CONSIDERED FINAL UNLESS ALL SIGNATURES COMPLETED	

I, Stephen R. Wolfe, a Professional Land Surveyor in the state of North Carolina hereby certify to the best of my knowledge and belief that the following work (items) (Base map Completion, R/W Staking) performed under my responsible charge meet NCDOT Survey Standards as directed in the NCDOT Location & Surveys guidelines and procedures.

I further certify that the data compiled came from available surveys/mapping performed by others and provided to me by NCDOT and do not certify to the accuracy or quality of the individual data sources.

I further certify that the right of way and permanent easement points shown herein and outlined in the tables shown hereon (localized coordinates, station/offset) have been checked and are accurate representations of the right of way and permanent easement points depicted on the corresponding highway plans. I also certify that the right of way and permanent easement points shown herein have been field monumented under my supervision from existing survey control provided by others; that the depicted property data shown herein were surveyed by others; and these monuments denote the right of way and easement boundaries at the time of staking which may be subject to change due to right of way revisions (See deeds for final determination).

Witness my original signature, registration number and seal this 8th day of October, 2019.

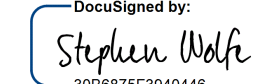DocuSigned by:

 3058875F384046
 Professional Land Surveyor L-3259 PLS * Seal
 10/8/2019

ROW MARKER CONCRETE OR GRANITE -E				
ALIGN	STATION	OFFSET	NORTH	EAST
L	22-40.70	35.79	776909.4016	2419917.1655
L	25-14.00	34.50	777045.4096	2420154.2181
L	26-13.00	34.50	777094.2702	2420240.3206
L	33-79.45	34.50	777472.5445	2420906.9183
L	35-66.11	34.50	777564.2130	2421069.3389
L	36-86.00	34.50	777622.8947	2421173.8817
L	45-51.35	34.50	778046.4651	2421928.4828
L	47-51.34	34.50	778146.8090	2422102.7620
L	49-71.81	-28.00	778320.0066	2422253.0782
L	51-56.51	-28.00	778430.2113	2422399.1487
L	52-47.25	34.50	778439.9790	2422508.9687
L	54-47.25	34.50	778573.7851	2422659.1159
L	58-47.88	34.50	778843.5791	2422955.2830
L	75-05.03	34.50	779959.5477	2424180.3410
L	93-09.28	-28.00	781220.7794	2425472.0529
L	96-62.00	34.50	781412.1071	2425774.8925
L	97-75.72	34.50	781488.6863	2425858.9576
L	99-75.72	34.50	781620.9334	2426007.4306
L	99-75.72	-28.00	781668.5279	2425966.9211
L	100-52.26	-28.00	781717.8437	2426026.3877
L	104-15.00	-29.74	781931.5021	2426323.6015
L	105-21.00	-29.40	781986.2254	2426415.6056
L	107-85.00	34.50	782050.7213	2426679.1336
L	108-96.46	34.50	782095.0830	2426779.9689
L	110-30.48	-28.00	782202.0725	2426881.8368
L	111-39.09	-28.00	782237.8464	2426985.4590
L	112-75.38	34.50	782217.9136	2427134.1184
L	113-39.09	-28.00	782295.6470	2427177.8971
L	116-20.00	-28.00	782373.4279	2427447.8235
L	118-93.75	-41.01	782461.8431	2427706.8480
L	122-05.62	-46.00	782563.1369	2427999.2518
L	123-05.62	-34.00	782586.3094	2428096.5377
L	133-17.92	-34.00	783026.3713	2428999.8368

ROW MARKER CONCRETE OR GRANITE -E				
ALIGN	STATION	OFFSET	NORTH	EAST
Y2	11-37.00	-30.00	777027.7259	2420184.2145
Y2	11-40.00	30.00	777060.0093	2420234.8782

ROW MARKER CONCRETE OR GRANITE -E				
ALIGN	STATION	OFFSET	NORTH	EAST
Y3	10-88.00	-30.00	777514.0585	2421139.1645
Y3	11-38.00	30.00	777586.9532	2421165.7766

ROW MARKER CONCRETE OR GRANITE -E				
ALIGN	STATION	OFFSET	NORTH	EAST
Y5	11-50.00	30.00	781462.4546	2425856.5653
Y5	11-50.00	-30.00	781420.9329	2425813.2530

ROW MARKER CONCRETE OR GRANITE -E				
ALIGN	STATION	OFFSET	NORTH	EAST
Y6	10-54.16	30.00	781996.6894	2426390.0914
Y6	10-60.00	-30.00	781977.8693	2426332.8211

ROW MARKER CONCRETE OR GRANITE -E				
ALIGN	STATION	OFFSET	NORTH	EAST
Y7	11-78.00	-30.00	782037.5172	2426717.2497
Y7	11-78.00	30.00	782060.5267	2426772.6624

ROW MARKER CONCRETE OR GRANITE -E				
ALIGN	STATION	OFFSET	NORTH	EAST
Y8	12-68.00	30.00	782466.8836	2427472.0355
Y8	13-00.00	-33.07	782493.3828	2427538.4498

ROW MARKER CONCRETE OR GRANITE -E				
ALIGN	STATION	OFFSET	NORTH	EAST
Y9	13-88.33	68.42	783066.3360	2428981.8401

NOTES:

- IF FURTHER INFORMATION REGARDING PROJECT CONTROL IS NEEDED, PLEASE CONTACT THE LOCATION AND SURVEYS UNIT.
- PROJECT CONTROL WAS ESTABLISHED USING GNSS, THE GLOBAL NAVIGATION SATELLITE SYSTEM.

REVISIONS

23 OCT 2019 11:20 AM 2019 10/8/2019 10:00:00 718 NCDOT_U4424_ROW_Edgecomb\4424_1s_rw03e-1.dgn
 23 OCT 2019 11:20 AM 2019 10/8/2019 10:00:00 718 NCDOT_U4424_ROW_Edgecomb\4424_1s_rw03e-1.dgn
 23 OCT 2019 11:20 AM 2019 10/8/2019 10:00:00 718 NCDOT_U4424_ROW_Edgecomb\4424_1s_rw03e-1.dgn