

# ROADWAY STANDARD DRAWINGS


THE FOLLOWING ROADWAY STANDARDS AS SHOWN IN "ROADWAY STANDARD DRAWINGS" - PROJECT SERVICES UNIT - N.C. DEPARTMENT OF TRANSPORTATION - RALEIGH, N.C., DATED JANUARY 2018 ARE APPLICABLE TO THIS PROJECT AND BY REFERENCE HEREBY ARE CONSIDERED A PART OF THESE PLANS:

<u>STD. NO.</u>	<u>TITLE</u>
1101.01	WORK ZONE ADVANCE WARNING SIGNS
1101.02	TEMPORARY LANE CLOSURES
1101.03	TEMPORARY ROAD CLOSURES
1101.11	TRAFFIC CONTROL DESIGN TABLES
1110.01	STATIONARY WORK ZONE SIGNS
1110.02	PORTABLE WORK ZONE SIGNS
1130.01	DRUM
1135.01	CONES
1145.01	BARRICADES - TYPE III
1150.01	FLAGGING DEVICES
1170.01	PORTABLE CONCRETE BARRIER
1180.01	SKINNY-DRUM
1205.01	PAVEMENT MARKINGS - LINE TYPES AND OFFSETS
1205.02	PAVEMENT MARKINGS - TWO-LANE AND MULTI-LANE ROADWAYS
1205.12	PAVEMENT MARKINGS - BRIDGES
1801.01	STANDARD TEMPORARY SHORING

# LEGEND

## GENERAL

- DIRECTION OF TRAFFIC FLOW
- DIRECTION OF PEDESTRIAN TRAFFIC FLOW
- EXIST. PVMT.
- NORTH ARROW
- \_\_\_\_\_ PROPOSED PVMT.

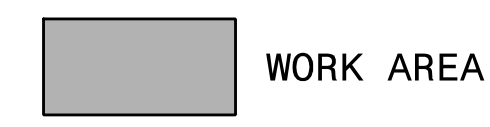

## TEMPORARY PAVEMENT MARKING

### PAINT

- P61 WHITE STOPBAR (24")
- P5 2 FT.-6 FT./SP WHITE MINISKIP (4")
- P1 WHITE EDGELINE (4")
- P4 3 FT.- 9 FT./SP WHITE MINISKIP (4")
- P2 WHITE SOLID LANE LINE (4")
- P13 YELLOW DOUBLE CENTER (4")
- P42 YELLOW DIAGONAL (8")
- P70 LEFT TURN ARROW
- P71 RIGHT TURN ARROW

### COLD APPLIED PLASTIC

- C1 WHITE EDGELINE (4")
- C13 YELLOW DOUBLE CENTER (4")

## TRAFFIC CONTROL DEVICES

- BARRICADE (TYPE III)
- PORTABLE CONCRETE BARRIER
- CONE
- DRUM DRUM (SECTION VIEW)
- TEMPORARY CRASH CUSHION
- FLASHING ARROW BOARD
- FLAGGER
- LAW ENFORCEMENT
- TRUCK MOUNTED ATTENUATOR (TMA)
- CHANGEABLE MESSAGE SIGN

## TEMPORARY SIGNING

- PORTABLE SIGN
- STATIONARY SIGN
- STATIONARY OR PORTABLE SIGN

2/20/2023 11:30:42AM I:\U-4424\TrafficControl\TCP\U-4424\_TMP01A.dgn USR0604542

APPROVED: DATE: 5/3/2023			PREPARED BY 
<b>DOCUMENT NOT CONSIDERED FINAL UNLESS ALL SIGNATURES COMPLETED</b>			<b>TRAFFIC CONTROL PLANS ROADWAY STANDARD DRAWINGS &amp; LEGEND</b>