







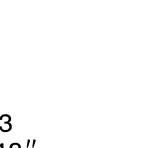


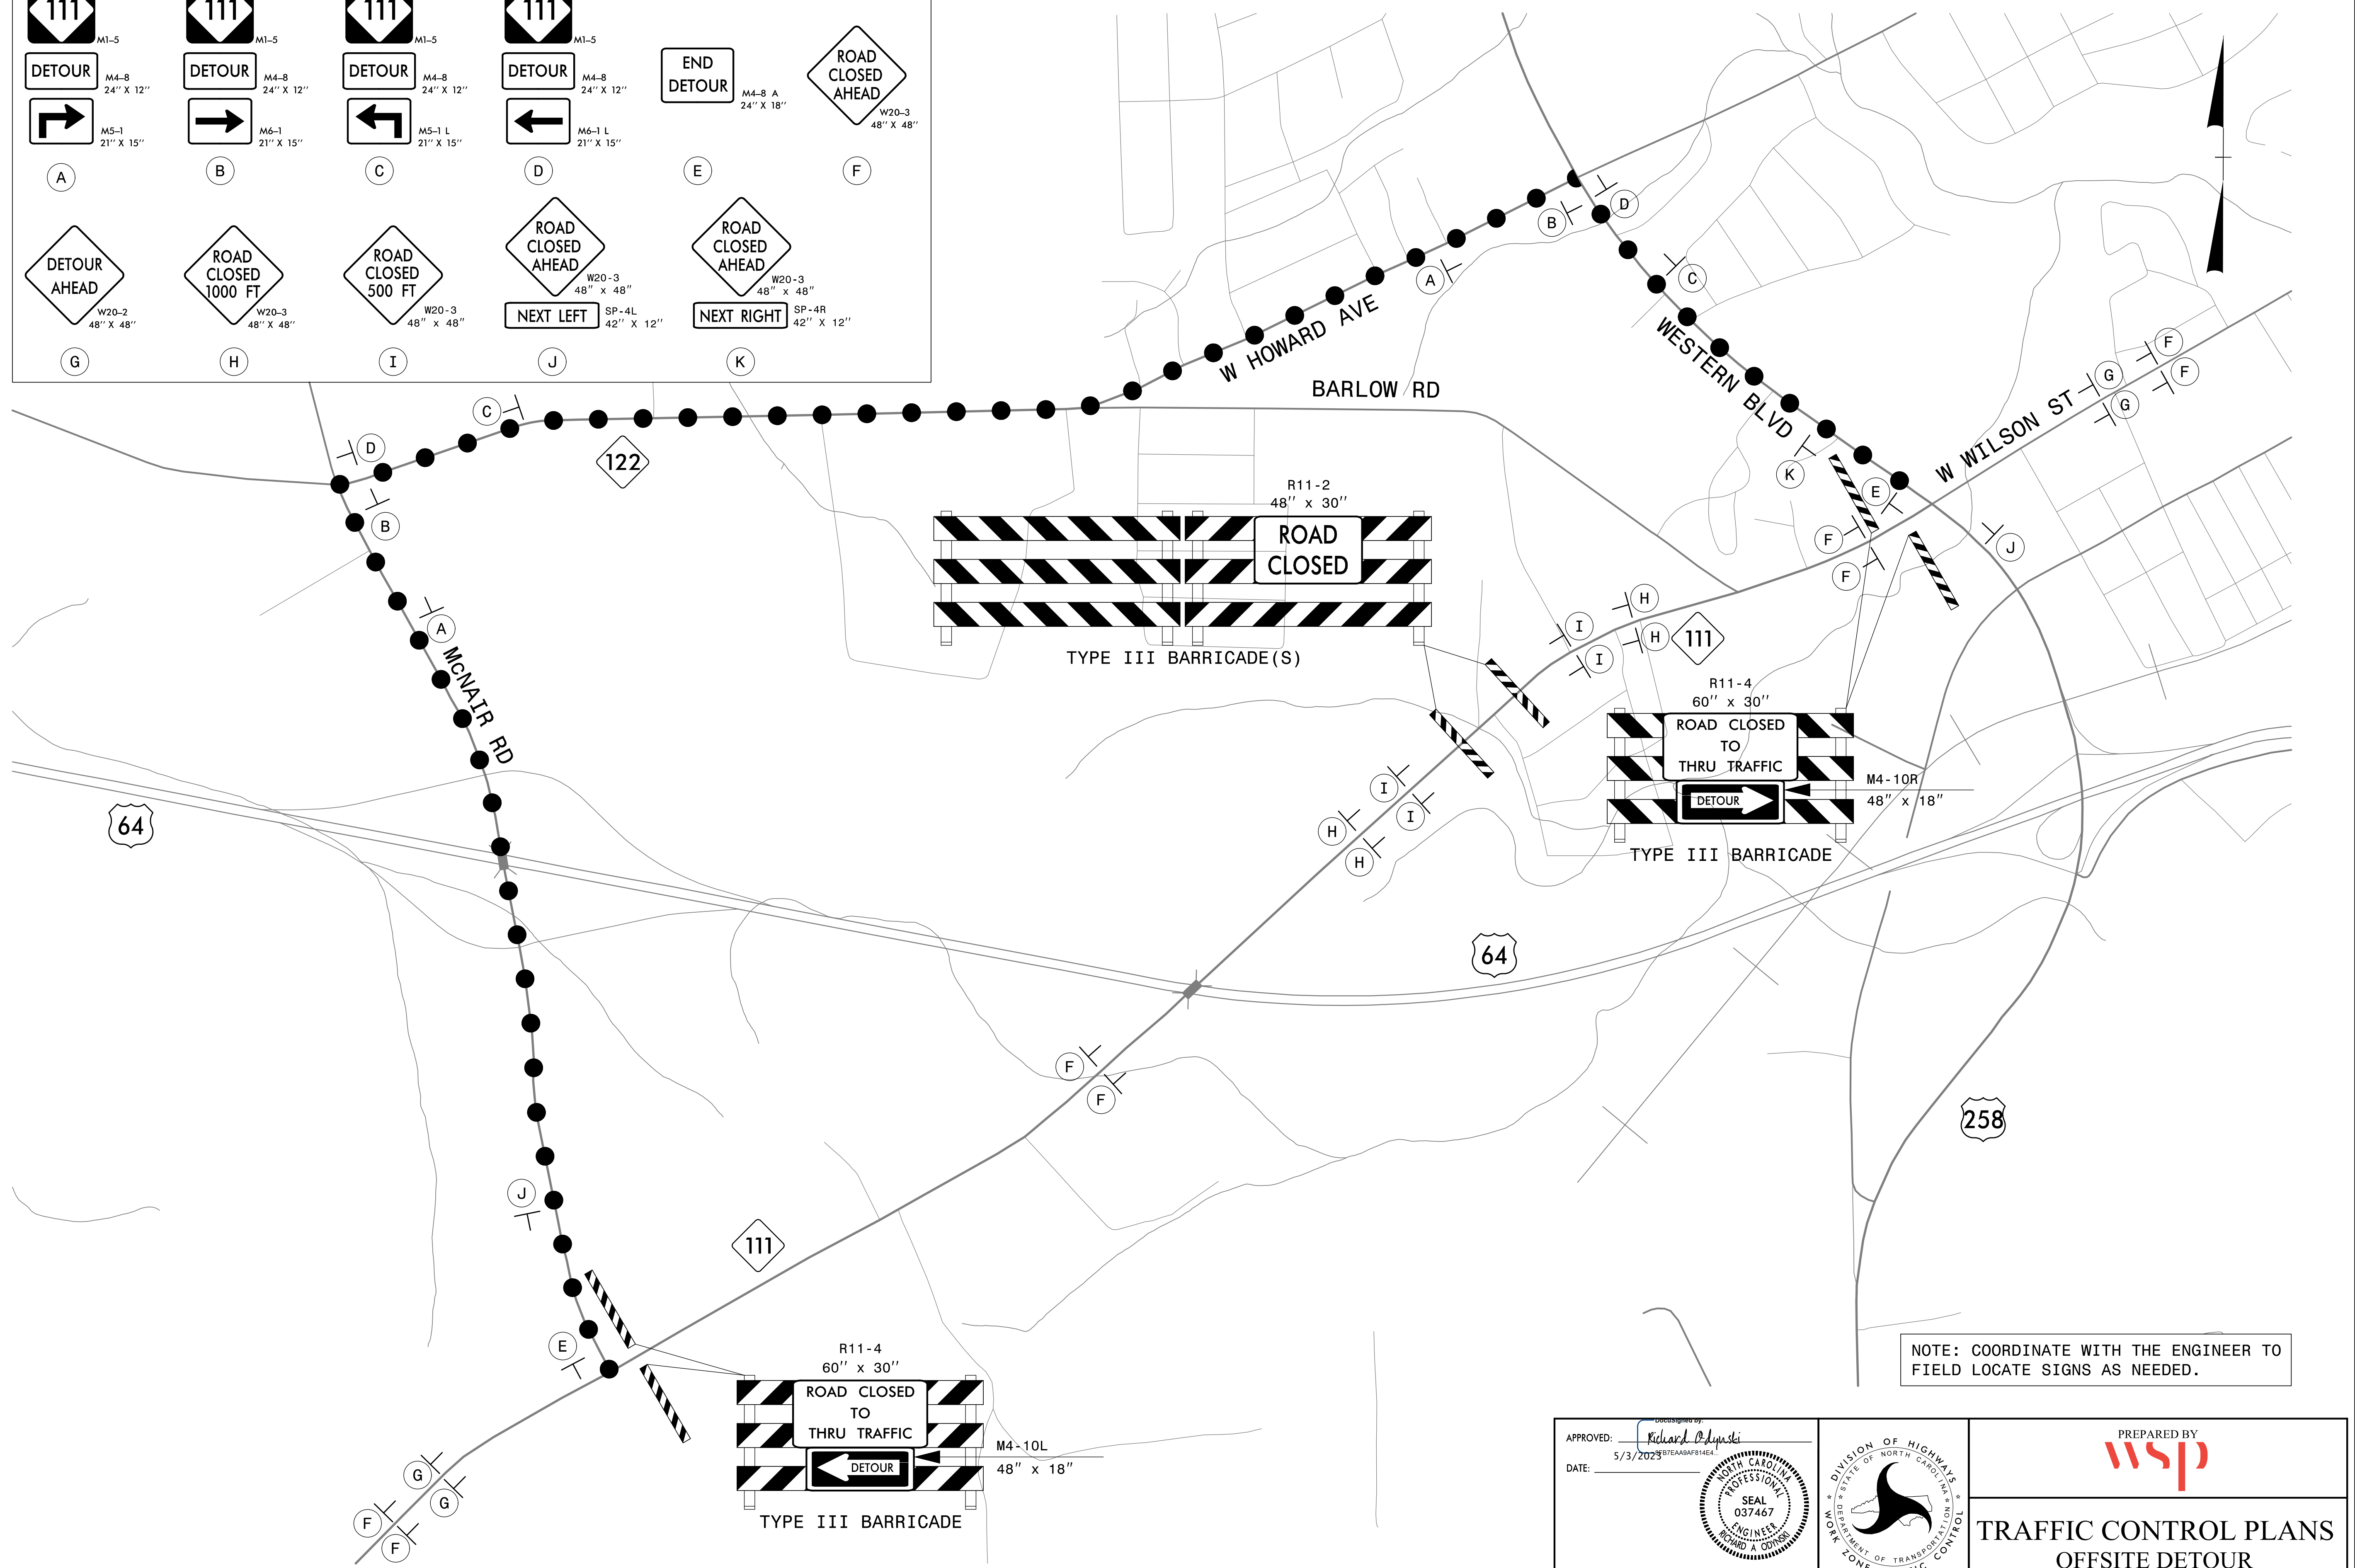
 M1-5 DETOUR M4-8 24" X 12" M5-1 21" X 15"	 M1-5 DETOUR M4-8 24" X 12" M6-1 21" X 15"	 M1-5 DETOUR M4-8 24" X 12" M5-1 L 21" X 15"	 M1-5 DETOUR M4-8 24" X 12" M6-1 L 21" X 15"	END DETOUR M4-8 A 24" X 18"	ROAD CLOSED AHEAD W20-3 48" X 48"
(A)	(B)	(C)	(D)	(E)	(F)
 W20-2 48" X 48"	 W20-3 48" X 48"	 W20-3 48" X 48"	 W20-3 48" X 48"	 W20-3 48" X 48"	 W20-3 48" X 48"
(G)	(H)	(I)	(J)	(K)	
			 SP-4L 42" X 12"	 SP-4R 42" X 12"	
			(NEXT LEFT)	(NEXT RIGHT)	

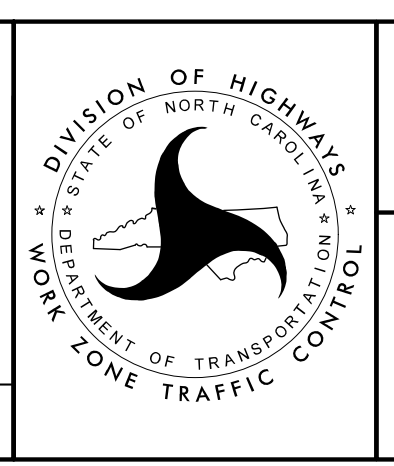


12/2/2022
I:\U-4424\TrafficControl\U-4424_DETOUR.sht - TMP-02.dgn
USR0604542

APPROVED: *Richard A. Gynski*
DATE: 5/3/2022

SEAL
037467
ENGINEER
RICHARD A. GYNSKI

DOCUMENT NOT CONSIDERED FINAL
UNLESS ALL SIGNATURES COMPLETED



PREPARED BY
wsp

**TRAFFIC CONTROL PLANS
OFFSITE DETOUR
ROUTE SIGNING**