


M1-5 M4-8 24" X 12" M5-1 21" X 15"	M1-5 M4-8 24" X 12" M6-1 21" X 15"	M1-5 M4-8 24" X 12" M5-1 L 21" X 15"	M1-5 M4-8 24" X 12" M6-1 L 21" X 15"	M4-8 A 24" X 18"	W20-3 48" X 48"
(A)	(B)	(C)	(D)	(E)	(F)
W20-2 48" X 48"	W20-3 48" X 48"	W20-3 48" X 48"	W20-3 48" X 48"	W20-3 48" X 48"	
(G)	(H)	(I)	(J)	(K)	
			SP-4L 42" X 12"	SP-4R 42" X 12"	

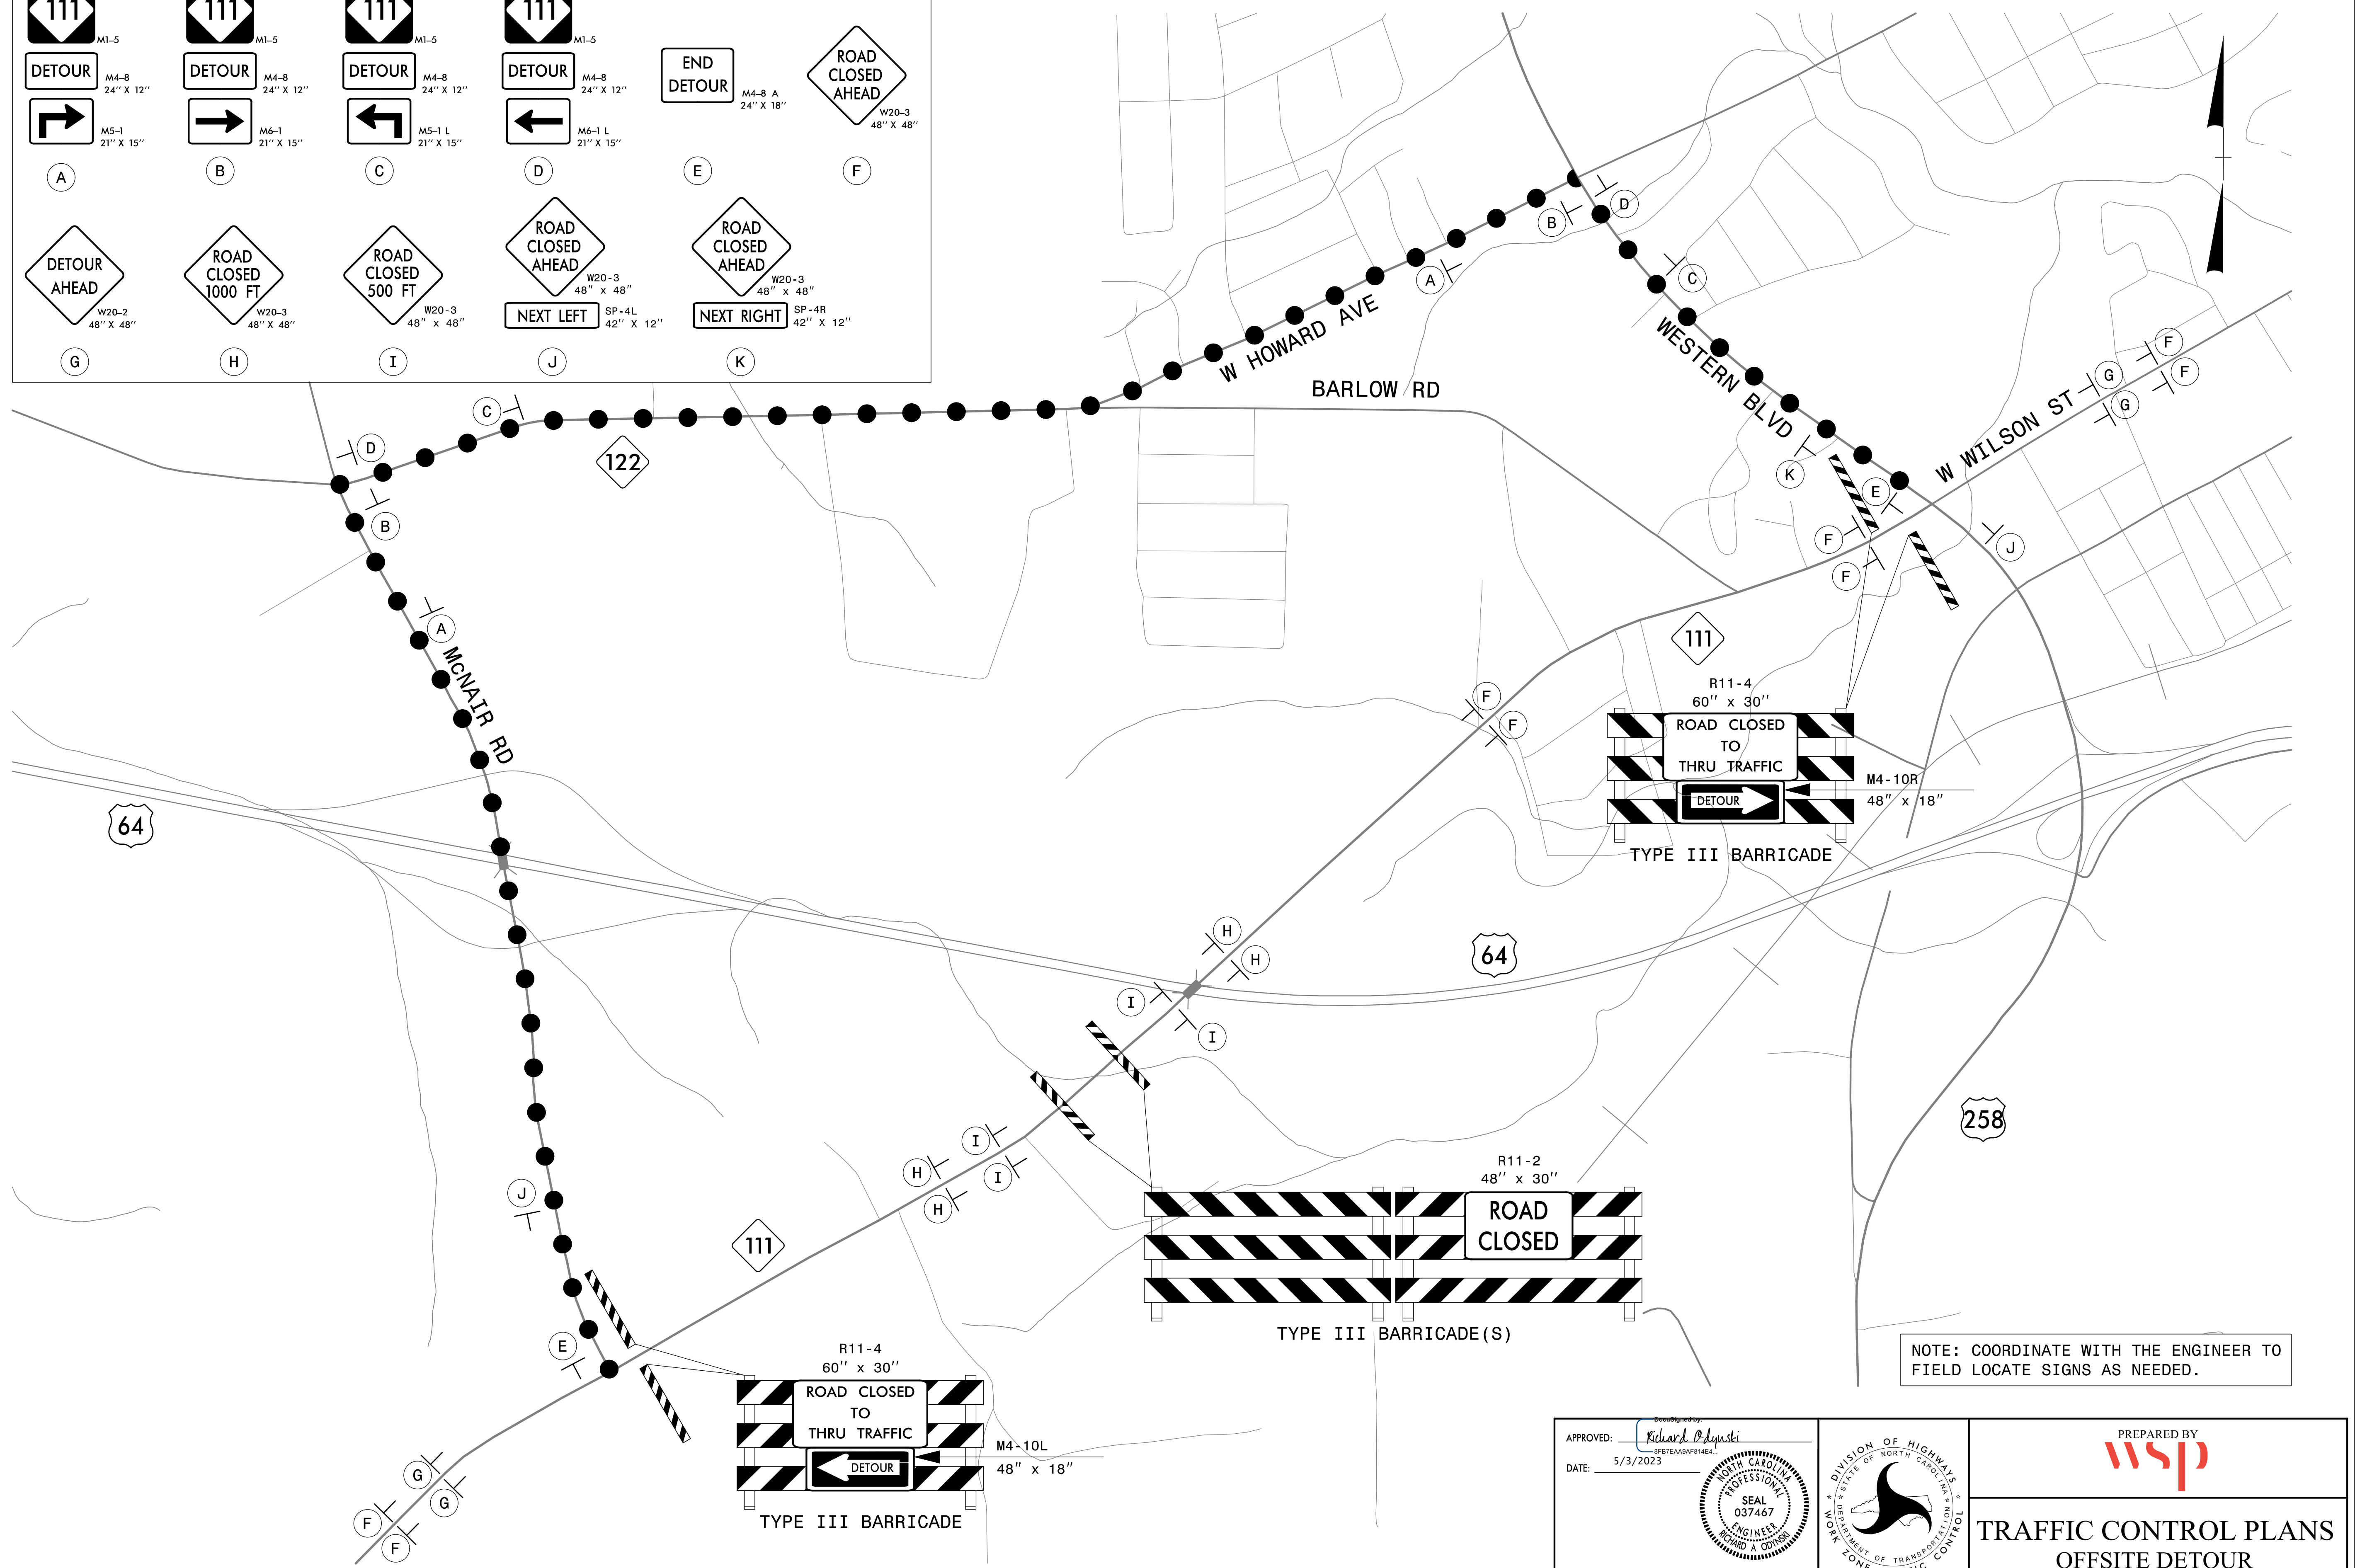


I:\2\2022\U-4424\TrafficControl\CP\U-4424\_DETOUR.sht - TMP-02A.dgn  
USR0604542

APPROVED: *Richard A. Adamski*  
DATE: 5/3/2023

SEAL  
037467  
ENGINEER  
RICHARD A. ADAMSKI

DOCUMENT NOT CONSIDERED FINAL  
UNLESS ALL SIGNATURES COMPLETED

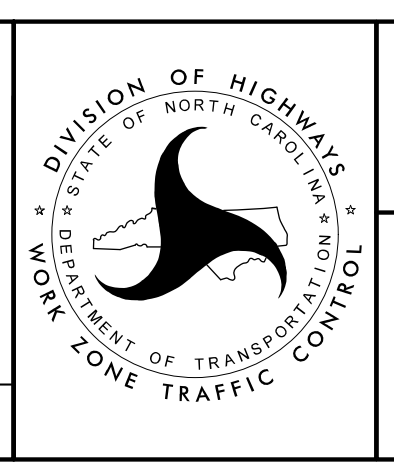

PREPARED BY  
**wsp**

TRAFFIC CONTROL PLANS  
OFFSITE DETOUR  
ROUTE SIGNING