


UNLESS OTHERWISE NOTED: ALL PAVEMENT MARKINGS ARE EXISTING OR FROM PREVIOUS PHASE, ALL LANE WIDTHS ARE 11'. SEE GENERAL NOTE R FOR DRUM SPACING.

APPROVED: *Richard Oduski*  
887EAAGAF14E4

DATE: 5/3/2023

SEAL  
 037467  
 ENGINEER  
 RICHARD A. ODUSKI

DOCUMENT NOT CONSIDERED FINAL  
 UNLESS ALL SIGNATURES COMPLETED

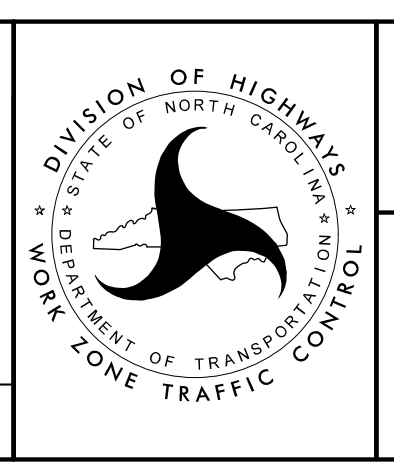

PREPARED BY

TRAFFIC CONTROL PLANS  
 PHASE I  
 OVERVIEW

I:\2\2022  
 U-4424  
 USR0604542  
 TrafficControl\TrafficControl\U-4424\_TMP\_PhaseI\_04.dgn