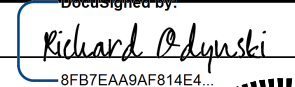
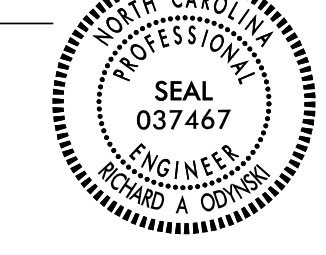
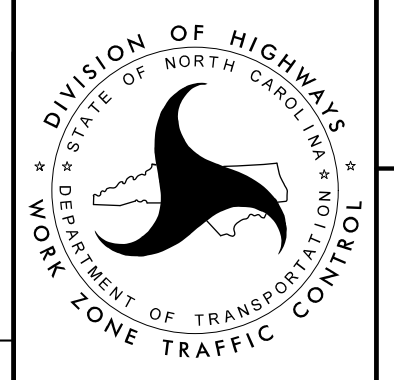



UNLESS OTHERWISE NOTED: ALL PAVEMENT MARKINGS ARE EXISTING OR FROM PREVIOUS PHASE, ALL LANE WIDTHS ARE 11'. SEE GENERAL NOTE R FOR DRUM SPACING.

12/2/2022 11:06:44 AM I:\TrafficControl\U-4424_TMP_Phase1_06.dgn

APPROVED:  DATE: 5/3/2023 		PREPARED BY  TRAFFIC CONTROL PLANS PHASE I OVERVIEW
DOCUMENT NOT CONSIDERED FINAL UNLESS ALL SIGNATURES COMPLETED		