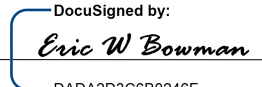



TIP NO. U-4424	SHEET NO. PMP-3
APPROVED:  <small>DocuSigned by: Eric W. Bowman DADA2D3C8B024F...</small>	
DATE: 5/2/2023	
SEAL 	
DOCUMENT NOT CONSIDERED FINAL UNLESS ALL SIGNATURES COMPLETED	

PAVEMENT MARKING SCHEDULE

TIP PROJECT # U-4424

<u>SYMBOL</u>	<u>DESCRIPTION</u>	<u>SYMBOL</u>	<u>DESCRIPTION</u>
	<u>THERMOPLASTIC (4", 90 MIL)</u>		<u>THERMOPLASTIC (24", 90 MIL)</u>
T1	WHITE EDGELINE	T61	WHITE STOP BAR
T2	WHITE SOLID LANE LINE		
T4	3 FT. - 9 FT./SP WHITE MINISKIP		<u>THERMOPLASTIC PAVEMENT MARKING SYMBOLS (90 MIL)</u>
T5	2 FT. - 6FT./SP WHITE MINISKIP		
T10	YELLOW EDGELINE	T70	LEFT TURN ARROW
T12	10 FT. YELLOW SKIP	T71	RIGHT TURN ARROW
T13	YELLOW DOUBLE CENTER	T72	STRAIGHT ARROW
		T74	COMBO. RIGHT /STRAIGHT ARROW
		T103	24" YIELD LINE TRIANGLE
	<u>THERMOPLASTIC (6", 90 MIL)</u>		
T20	WHITE EDGELINE		
T30	YELLOW EDGELINE		<u>POLYUREA (4", 30 MIL)</u>
		W1	WHITE EDGELINE
		W13	YELLOW DOUBLE CENTER
	<u>THERMOPLASTIC (8", 90 MIL)</u>		
T40	WHITE GORELINE		
T46	WHITE CROSSWALK LINE		
	<u>THERMOPLASTIC (12", 90 MIL)</u>		
T52	YELLOW DIAGONAL		

3/13/2023 2:16:07 PM C:\Users\user\Documents\Traffic\ Pavement Markings\U-4424\pmp-psh-1A.dgn
 USEB04421

PAVEMENT MARKING SCHEDULE