
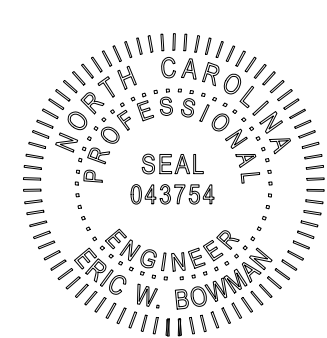


TIP NO. U-4424	SHEET NO. PMP-4
APPROVED: <i>Eric W Bowman</i> <small>DATE: 5/2/2023</small>	
SEAL 	
DOCUMENT NOT CONSIDERED FINAL UNLESS ALL SIGNATURES COMPLETED	

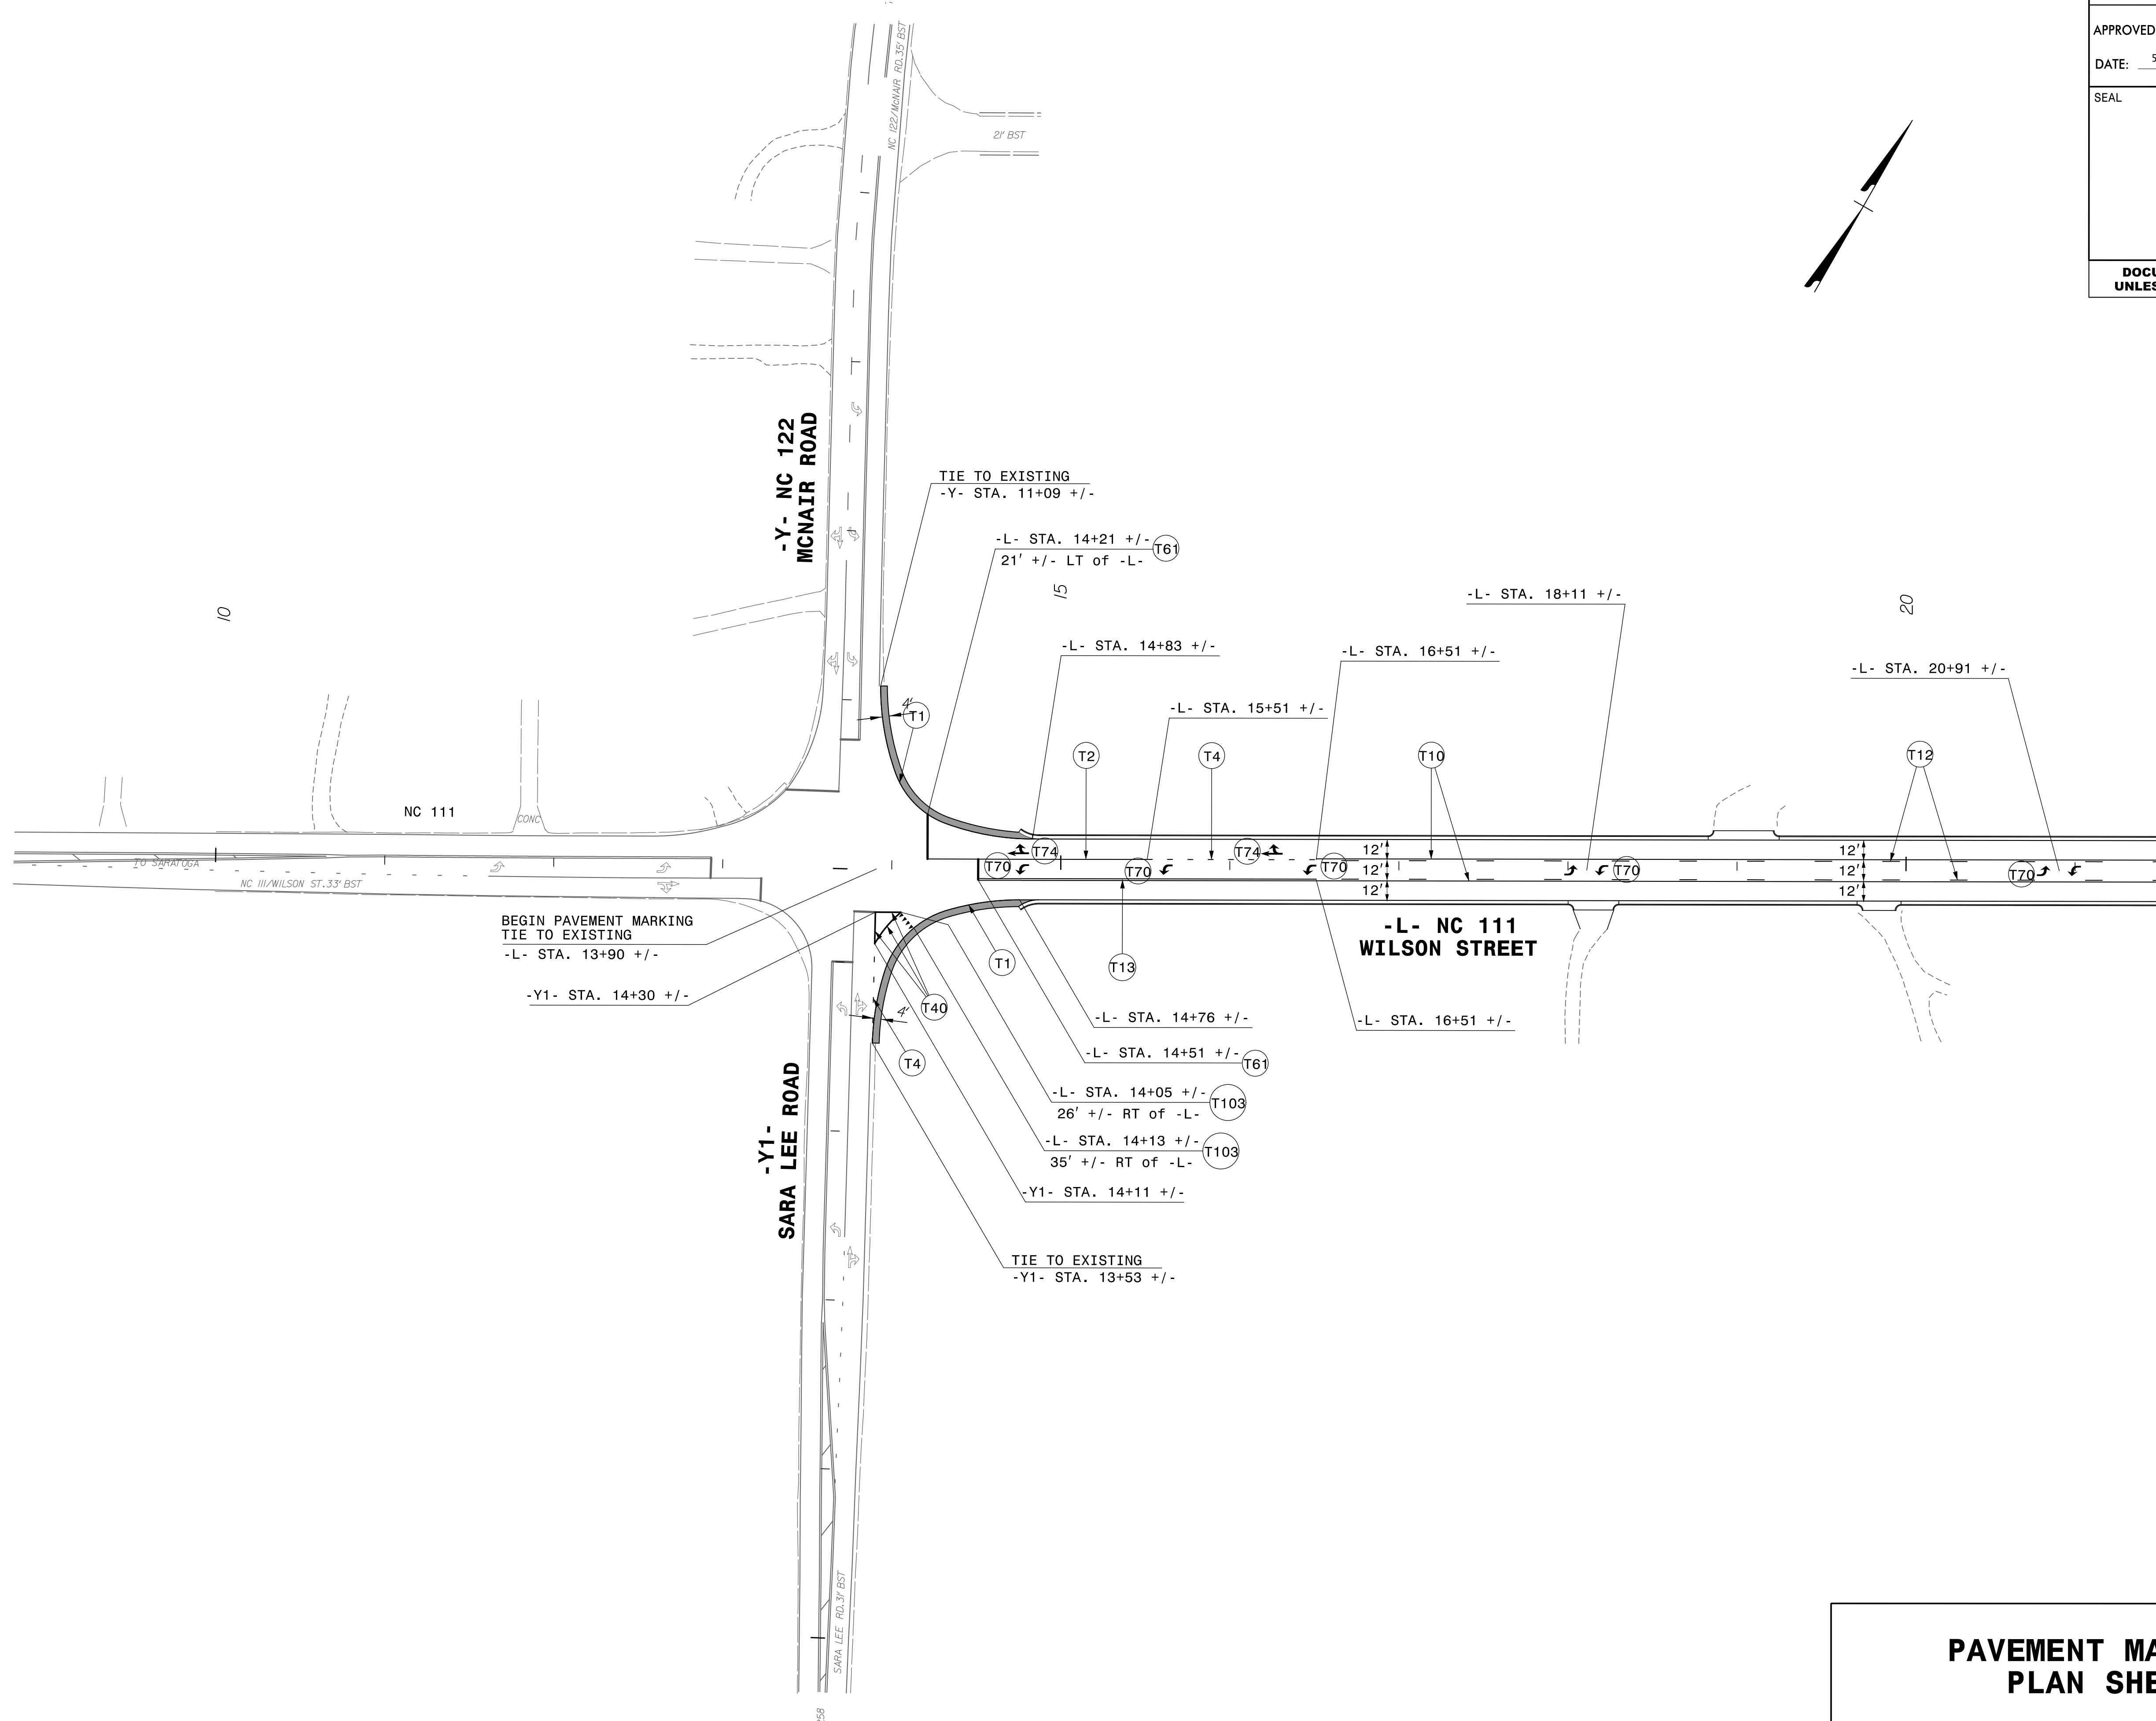

MATCH LINE SEE SHEET PMP-5
-L- STA. 21+50.00

**PAVEMENT MARKING
PLAN SHEET**

3/13/2023
Z:\188771-06 NCDOT NC III\U-4424\Traffic\Pavement Markings\U-4424_pmp_psh_04.dgn
USEB04421