
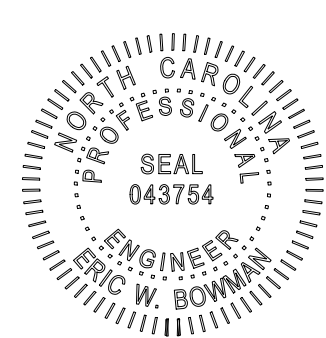
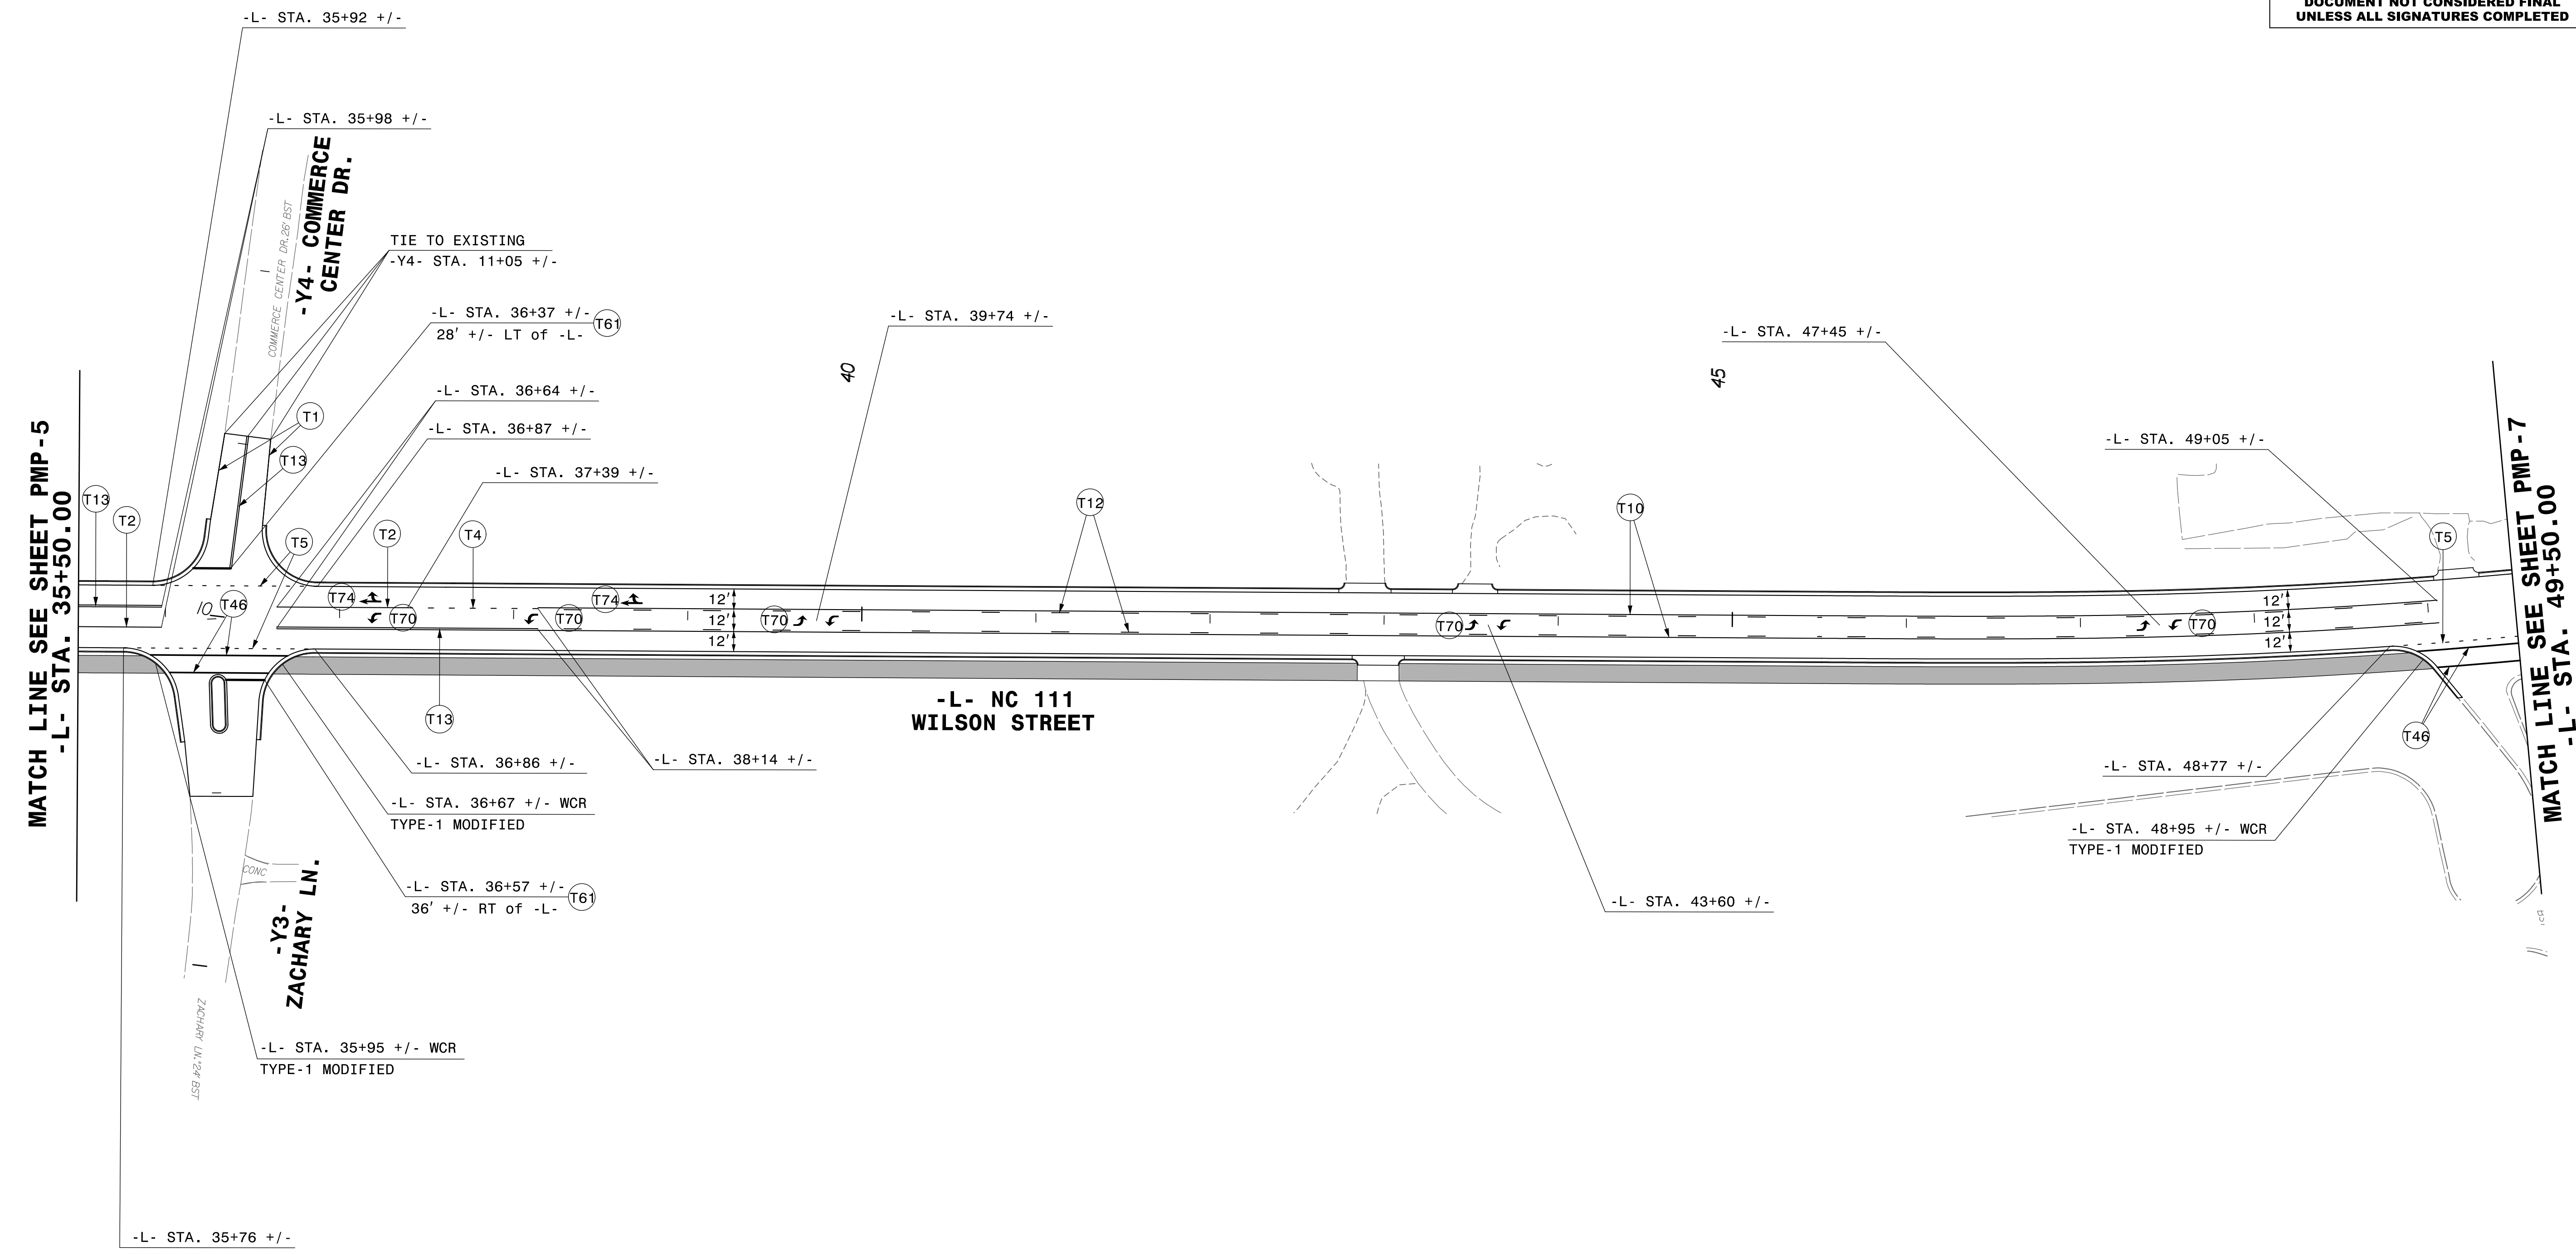


TIP NO. U-4424	SHEET NO. PMP-6
Decaligned by: APPROVED: <i>Eric W Bowman</i> <small>DADA203C8B024EF</small>	
DATE: 5/2/2023	
SEAL 	
DOCUMENT NOT CONSIDERED FINAL UNLESS ALL SIGNATURES COMPLETED	

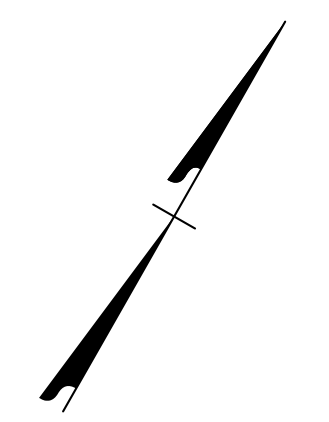

MATCH LINE SEE SHEET PMP-5
-L- STA. 35+50.00

MATCH LINE SEE SHEET PMP-7
-L- STA. 49+50.00

3/13/2023
Z:\188771-06 NCDOT NC III\U-4424\Traffic\Pavement Markings\U-4424_pmp_psh_06.dgn
USEB04421

**PAVEMENT MARKING
PLAN SHEET**