
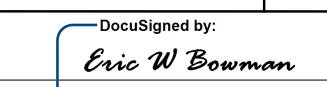
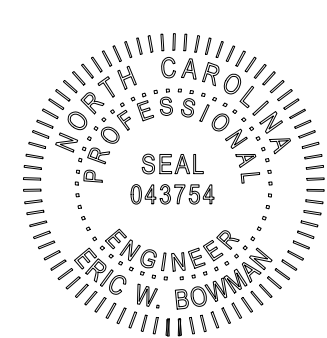
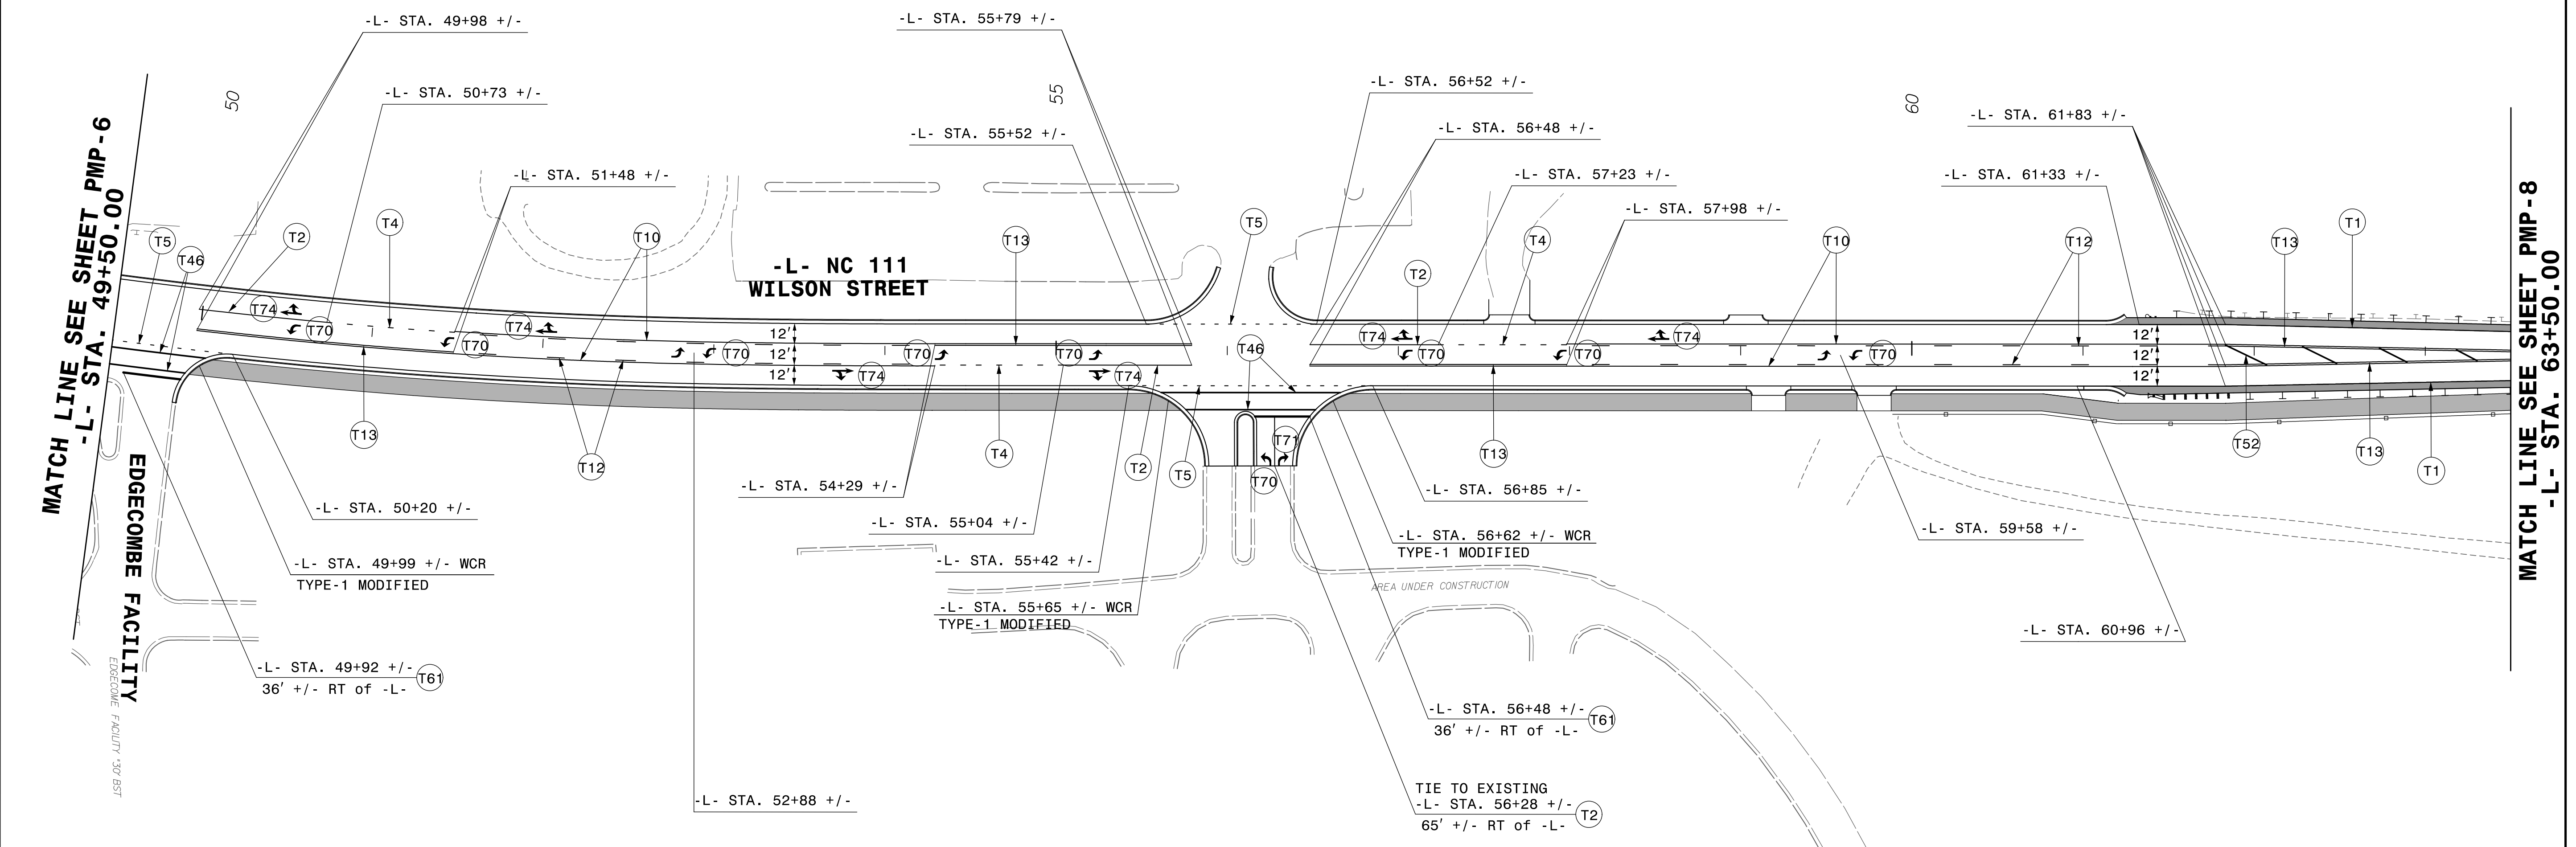


TIP NO. U-4424	SHEET NO. PMP-7
APPROVED:  Eric W. Bowman DADA2D3C8B0246F	
DATE: 5/2/2023	
SEAL 	
DOCUMENT NOT CONSIDERED FINAL UNLESS ALL SIGNATURES COMPLETED	

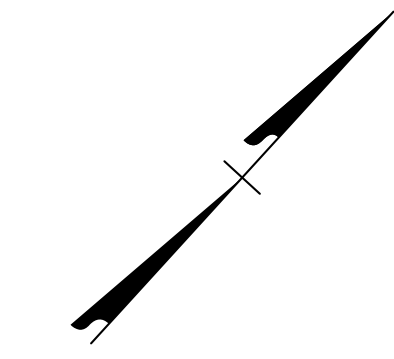

3/13/2023  
Z:\188771-06 NCDOT NC III\U-4424\Traffic\Pavement Markings\U-4424\_pmp\_psh\_07.dgn  
USEB04421

**PAVEMENT MARKING  
PLAN SHEET**