
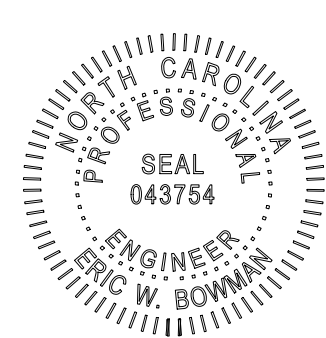
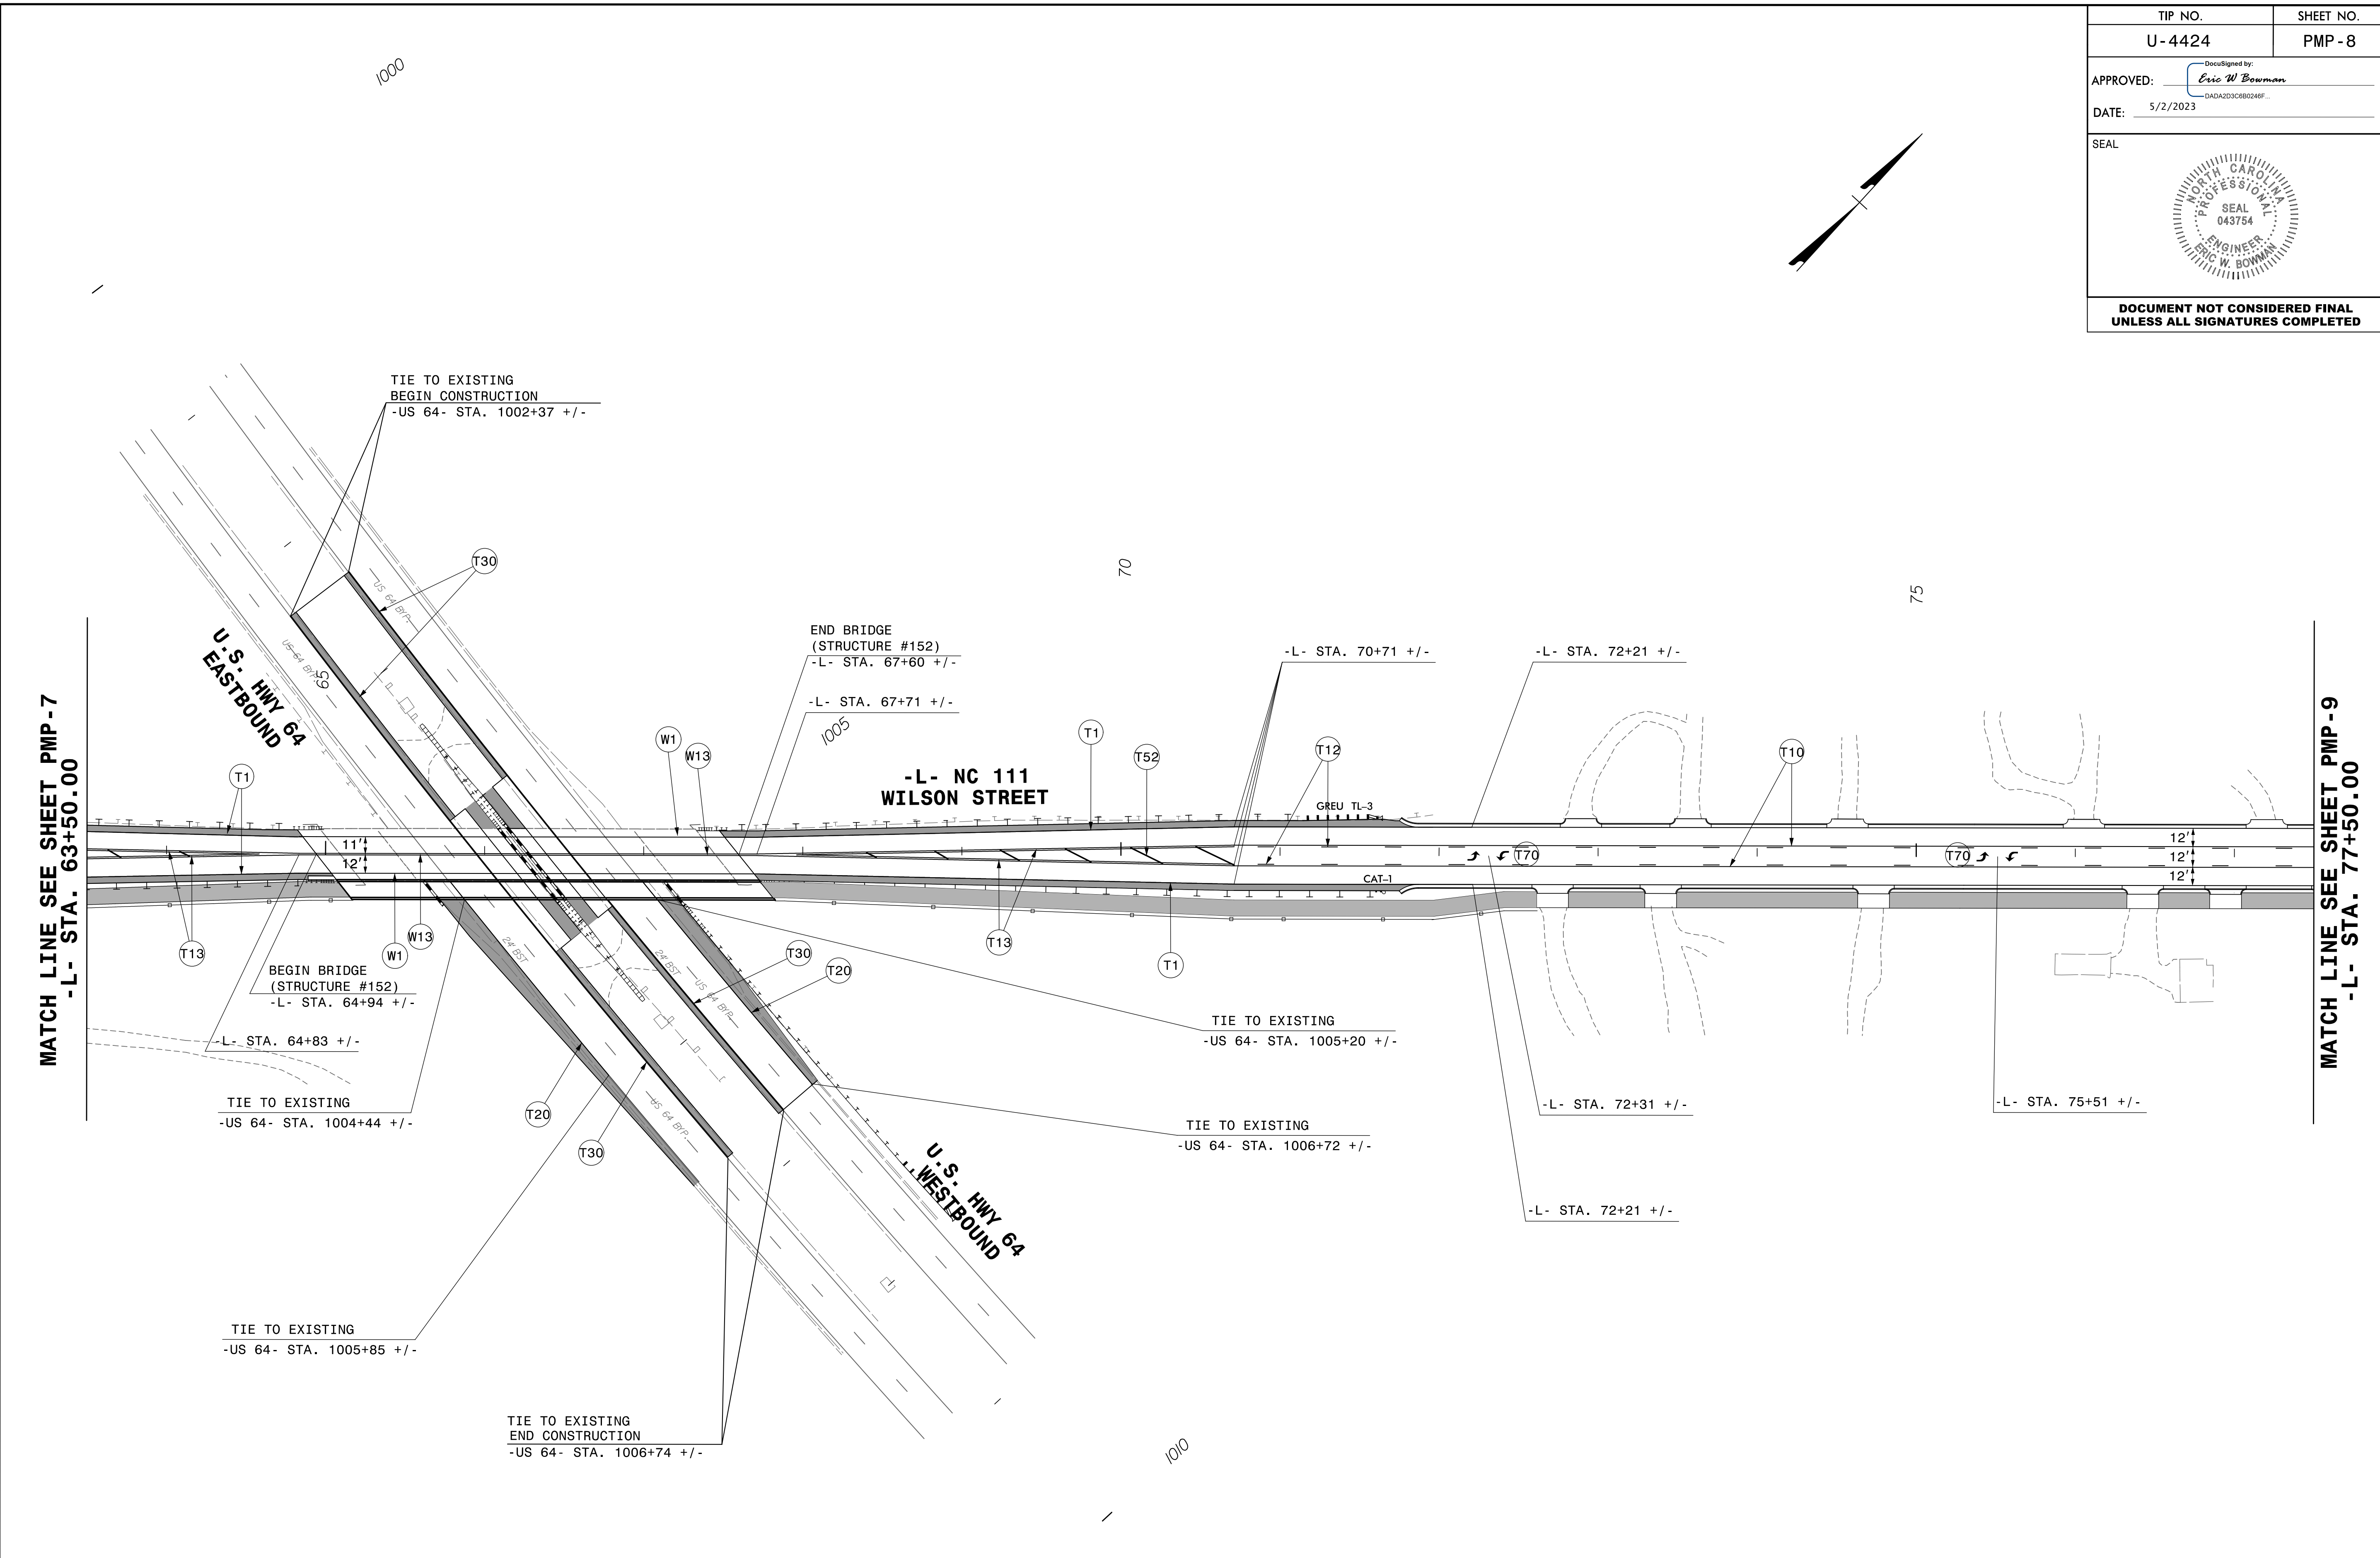


TIP NO. U-4424	SHEET NO. PMP-8
APPROVED:  Eric W. Bowman DADA2D3CB9246F...	
DATE: 5/2/2023	
SEAL 	
DOCUMENT NOT CONSIDERED FINAL UNLESS ALL SIGNATURES COMPLETED	



MATCH LINE SEE SHEET PMP-7
-L- STA. 63+50.00

MATCH LINE SEE SHEET PMP-9
-L- STA. 77+50.00

3/13/2023
Z:\188771-06 NCDOT NC III\U-4424\Traffic\Pavement Markings\U-4424_pmp_psh_08.dgn
USEB0442

PAVEMENT MARKING PLAN SHEET