

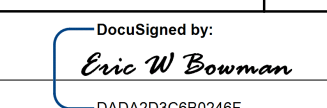
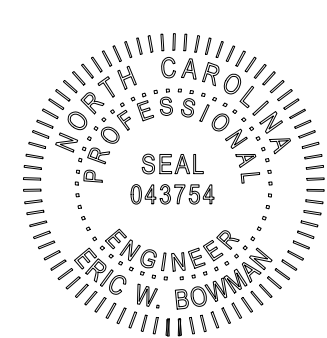


TIP NO. U-4424	SHEET NO. PMP-10
APPROVED:  Eric W. Bowman DADA2D3CB08046F	
DATE: 5/2/2023	
SEAL 	
DOCUMENT NOT CONSIDERED FINAL UNLESS ALL SIGNATURES COMPLETED	

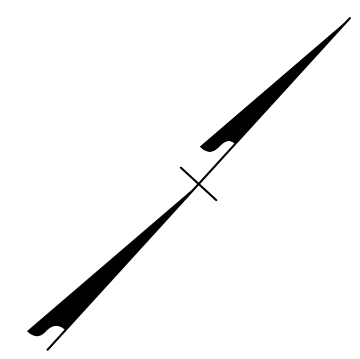

MATCH LINE SEE SHEET PMP-9  
-L- STA. 91+50.00

MATCH LINE SEE SHEET PMP-11  
-L- STA. 105+50.00

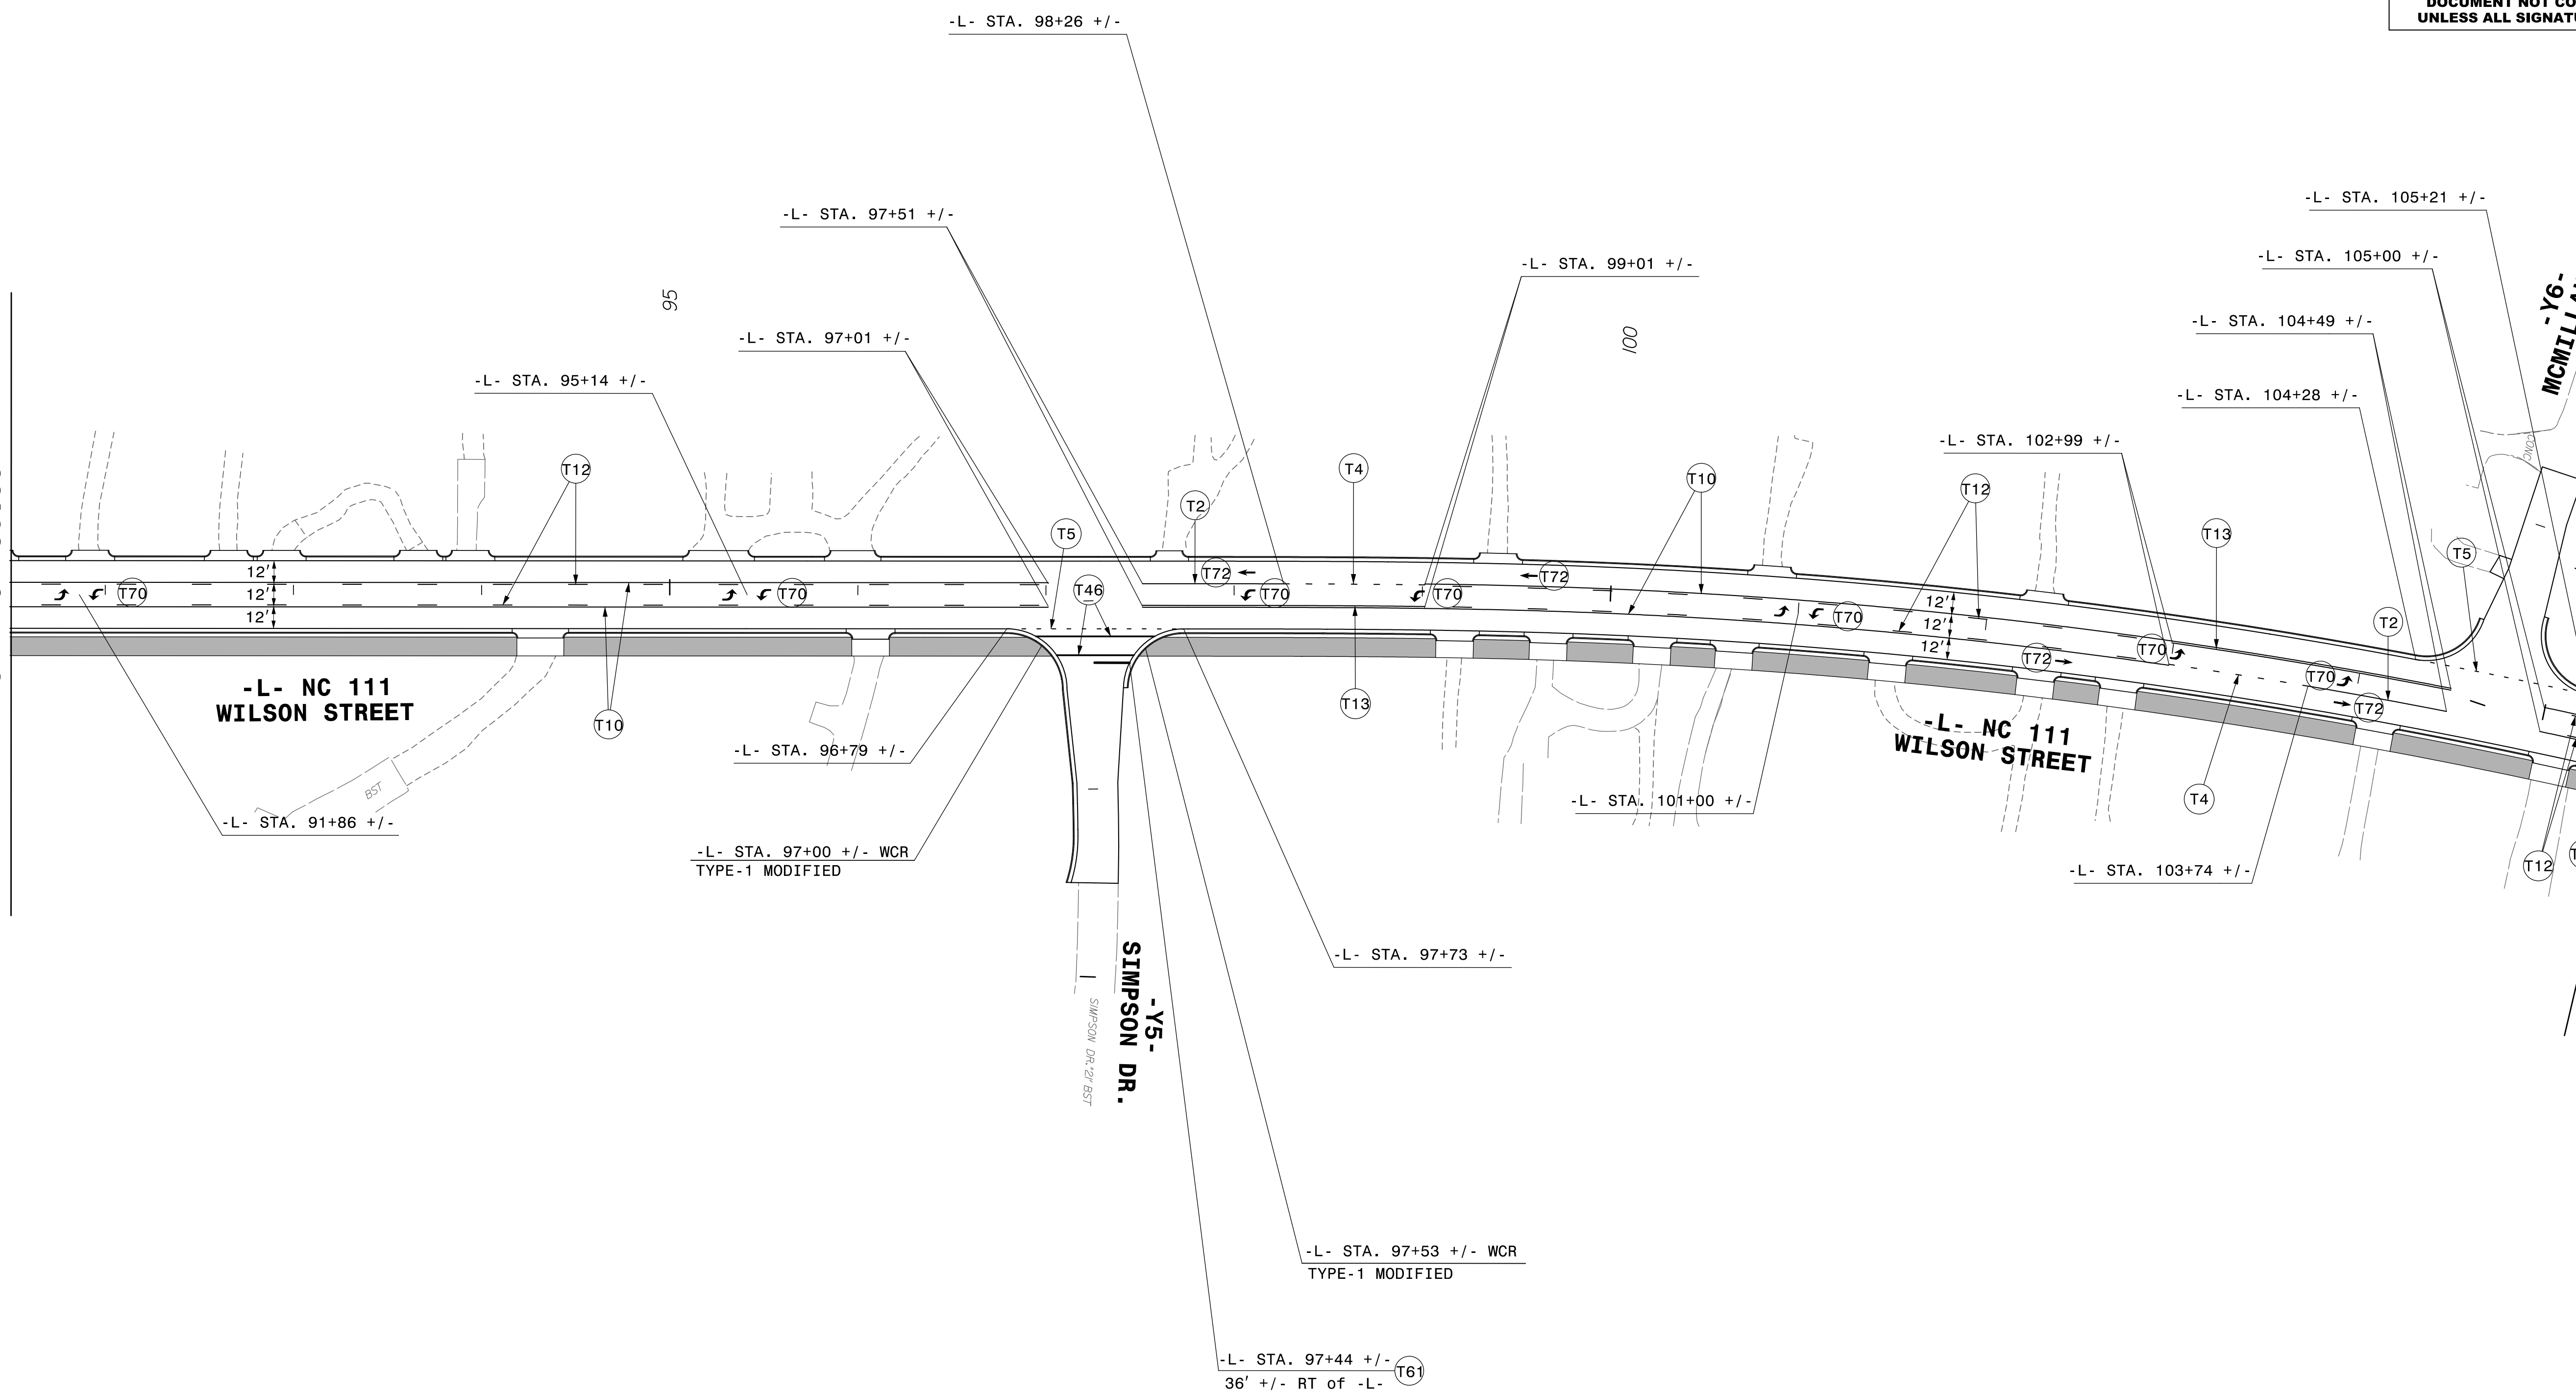

3/13/2023  
Z:\188771-06 NCDOT NC III\U-4424\Traffic\Pavement Markings\U-4424\_pmp\_psh\_10.dgn  
USEB04421

**PAVEMENT MARKING  
PLAN SHEET**