
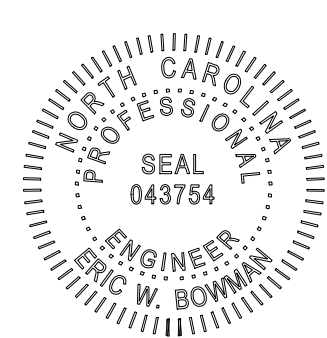
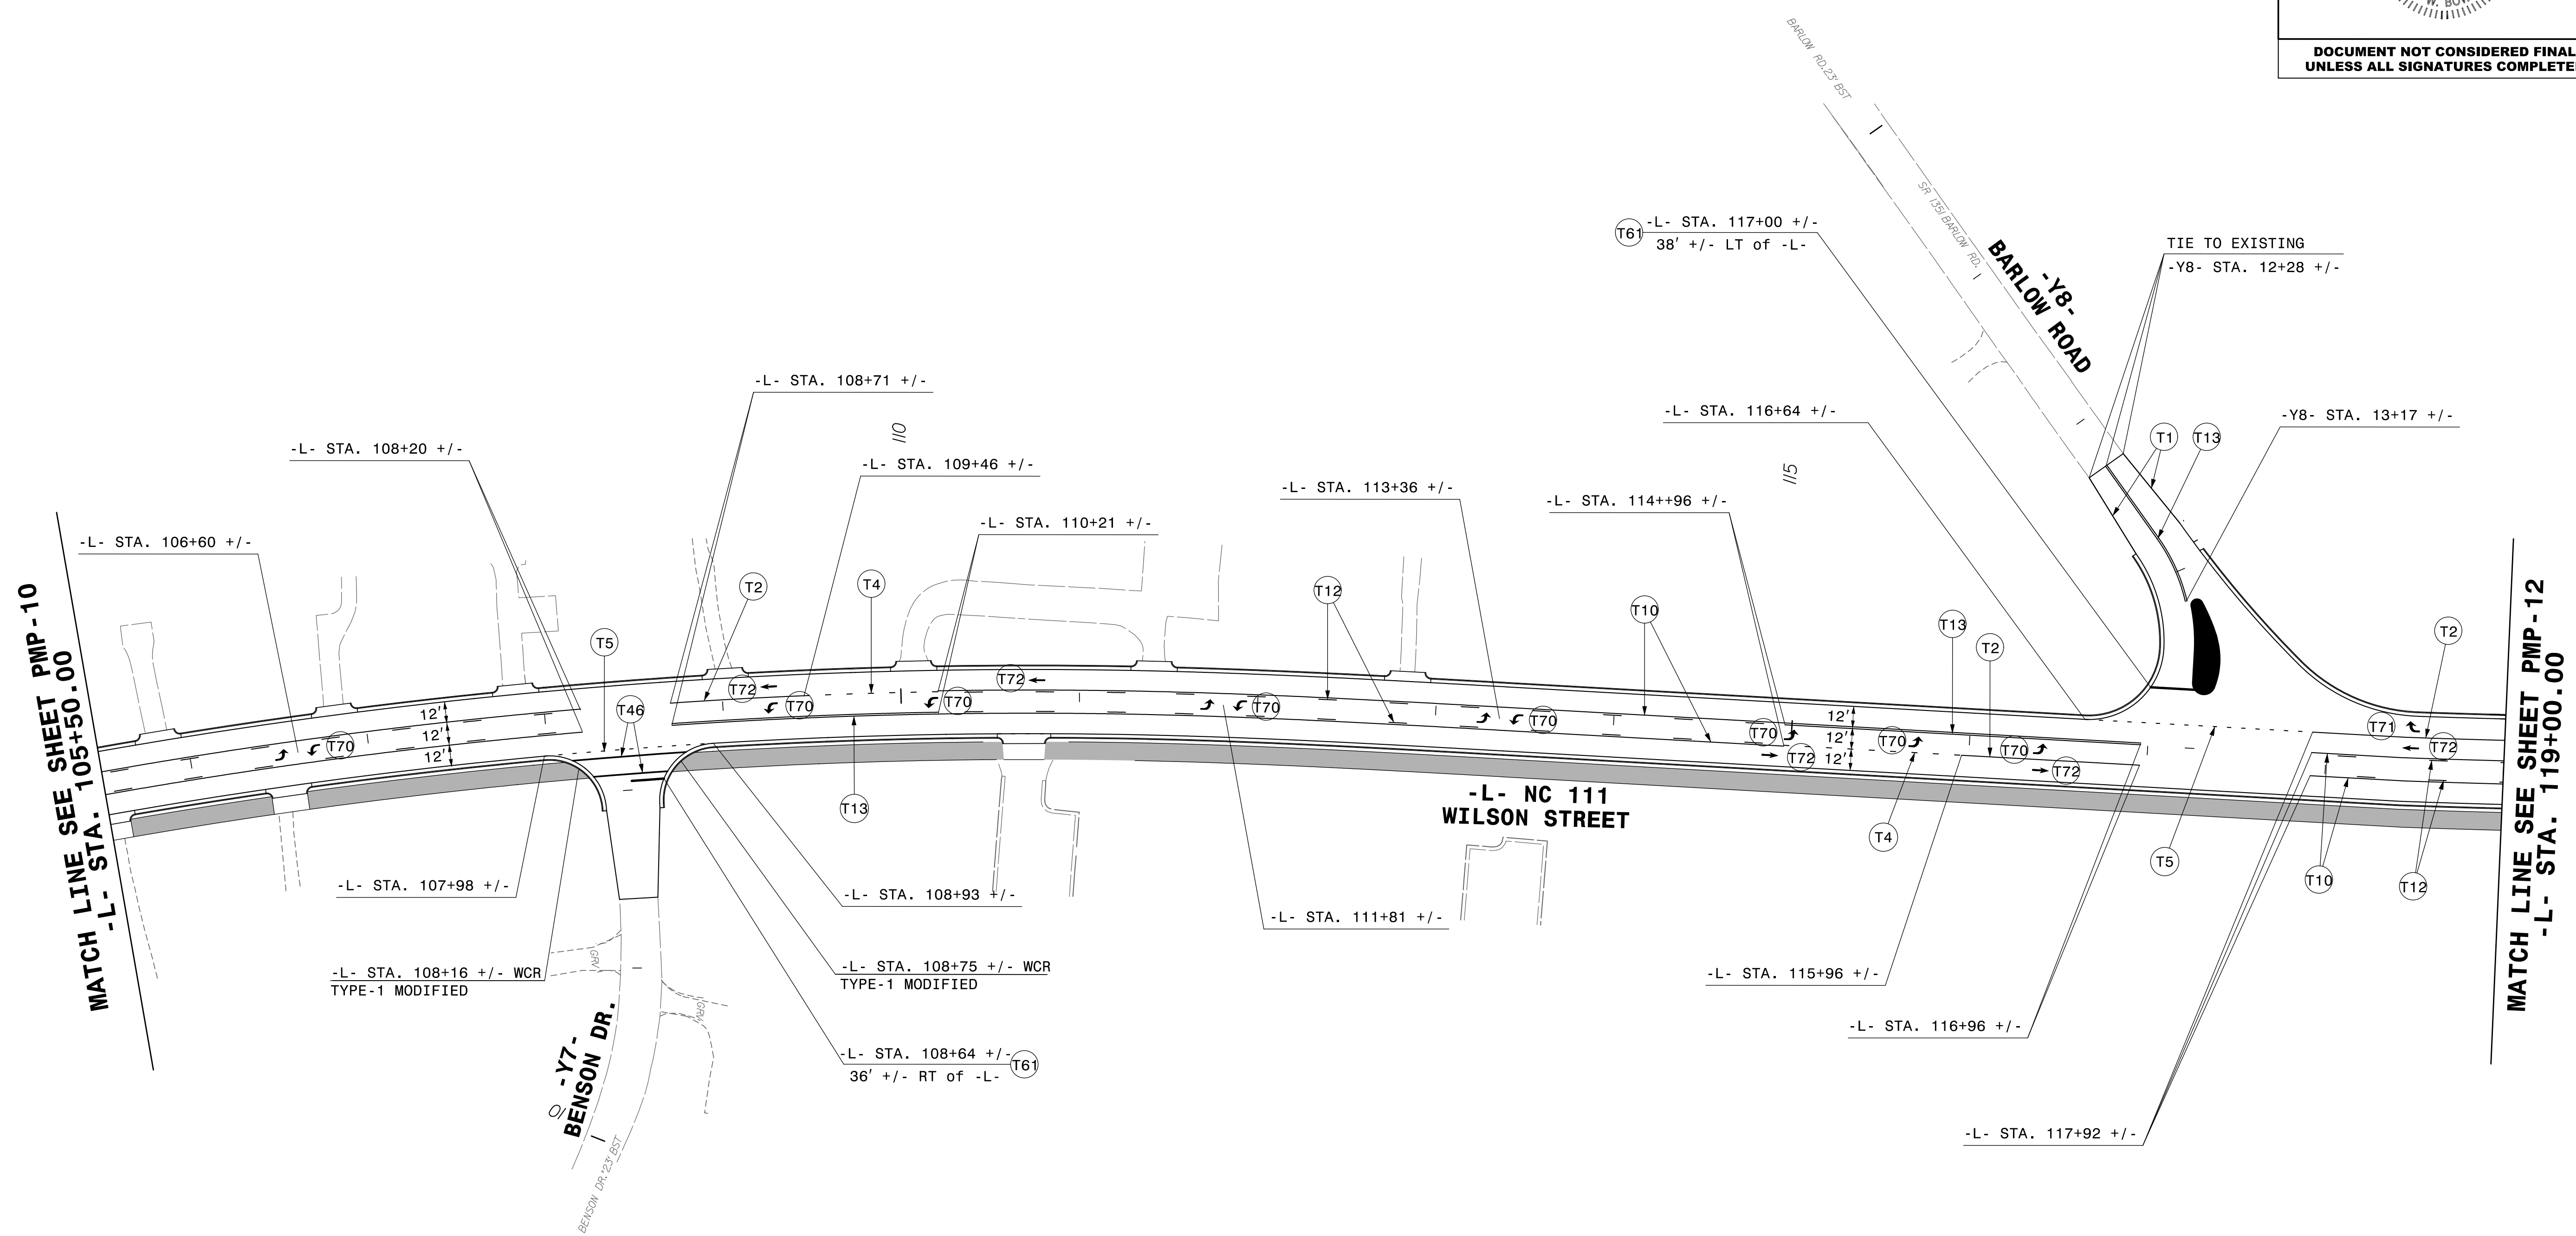


TIP NO. U-4424	SHEET NO. PMP-11
APPROVED: <i>Eric W Bowman</i> <small>DATE: 5/2/2023</small>	
SEAL 	
DOCUMENT NOT CONSIDERED FINAL UNLESS ALL SIGNATURES COMPLETED	

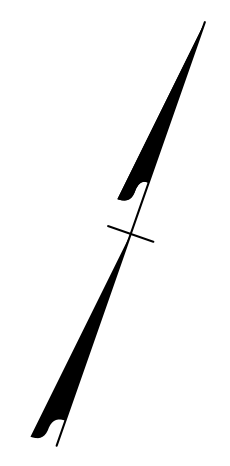

3/13/2023
Z:\188771-06 NCDOT NC III\U-4424\Traffic\Pavement Markings\U-4424_pmp_psh.ll.dgn
USEB04421

**PAVEMENT MARKING
PLAN SHEET**