
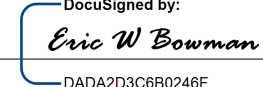
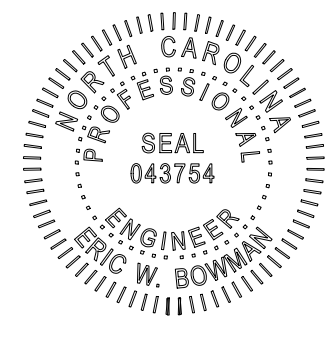
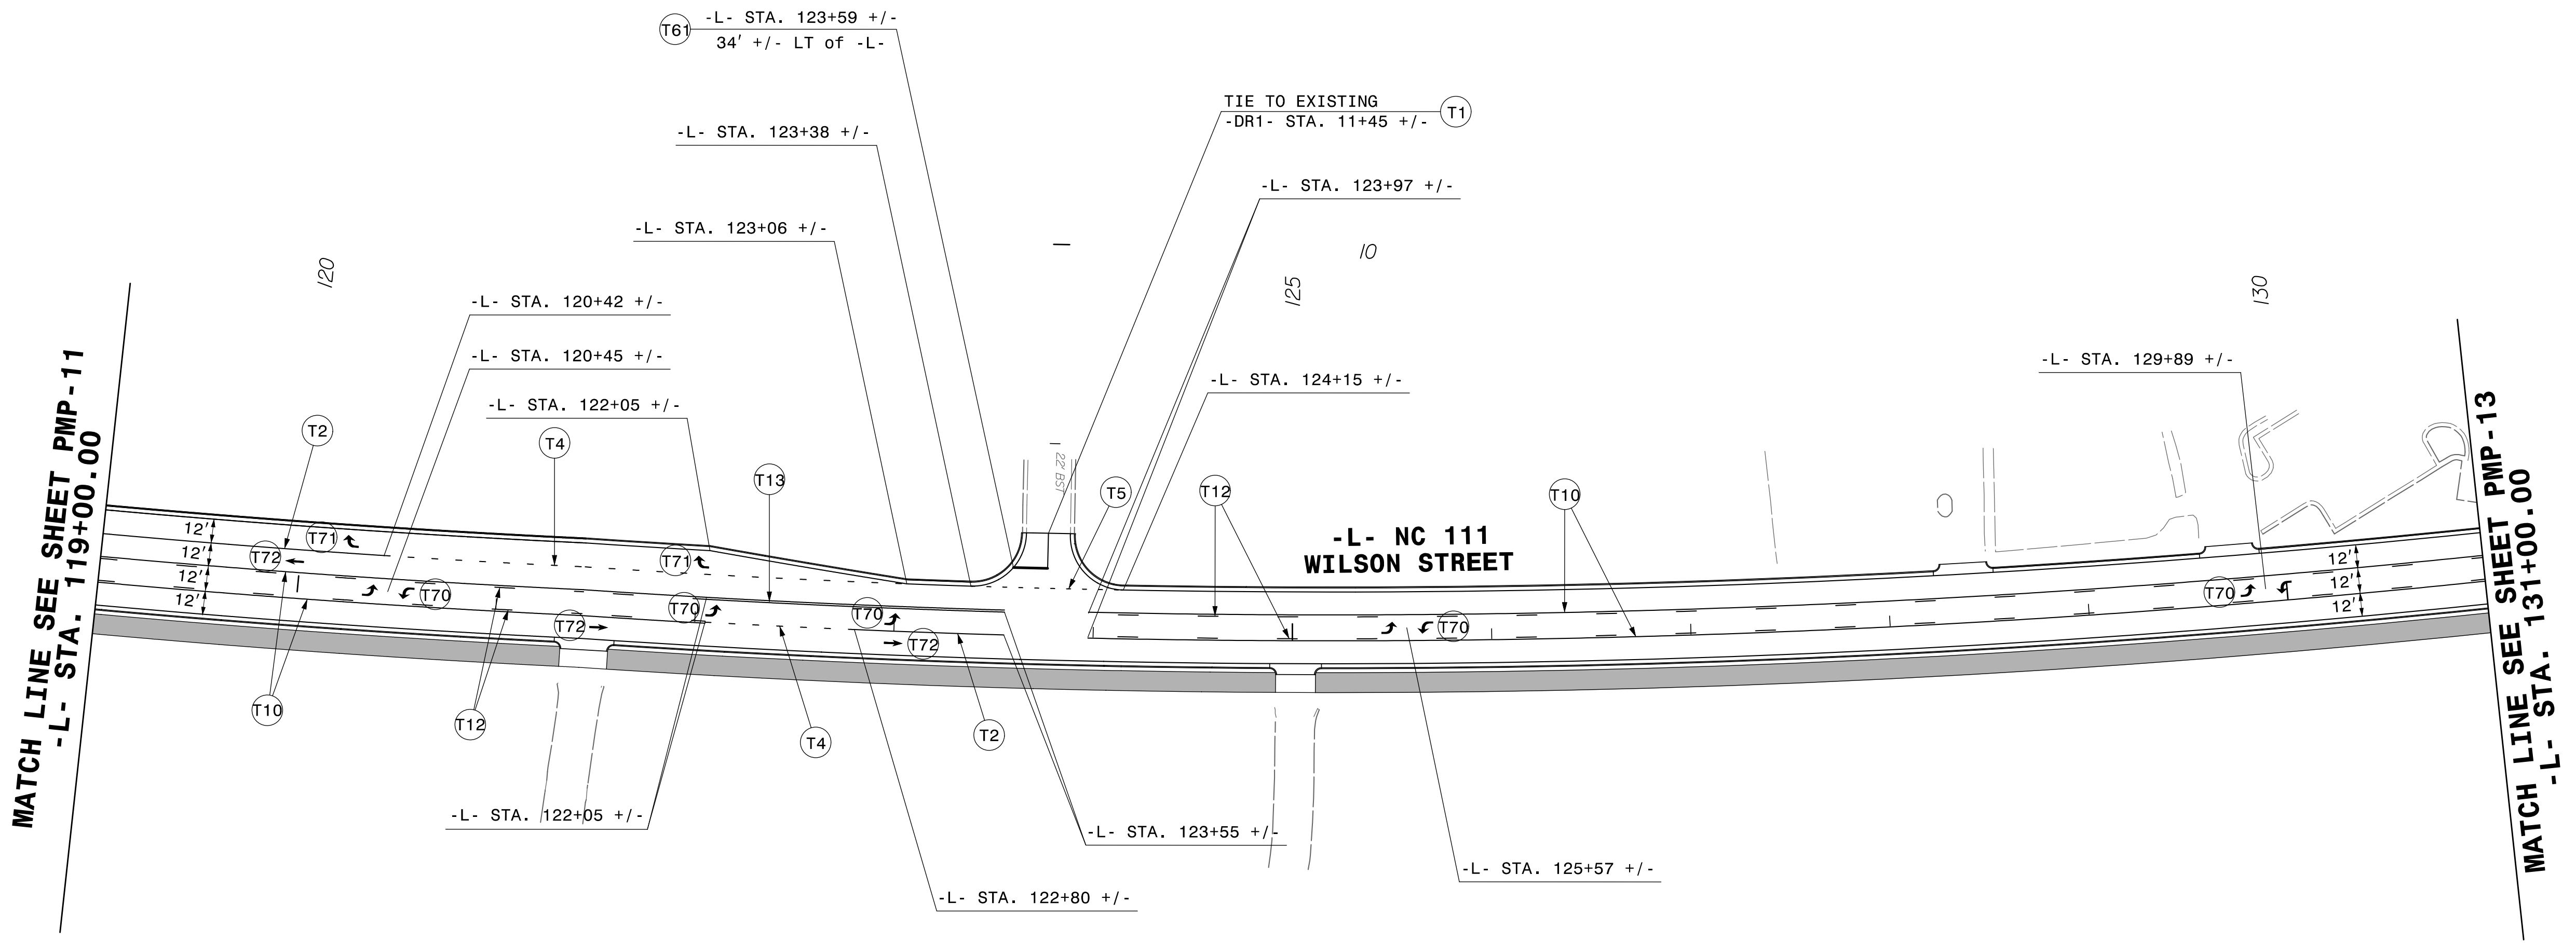


TIP NO. U-4424	SHEET NO. PMP-12
APPROVED:  Eric W. Bowman DADA2D3C6B0246F...	
DATE: 5/2/2023	
SEAL 	
DOCUMENT NOT CONSIDERED FINAL UNLESS ALL SIGNATURES COMPLETED	

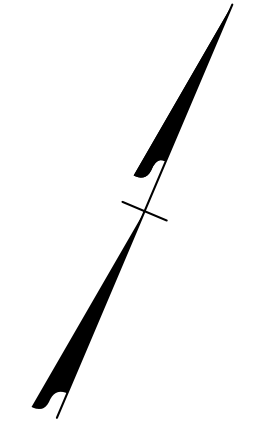

MATCH LINE SEE SHEET PMP-11  
-L- STA. 119+00.00

MATCH LINE SEE SHEET PMP-13  
-L- STA. 131+00.00

**PAVEMENT MARKING  
PLAN SHEET**