
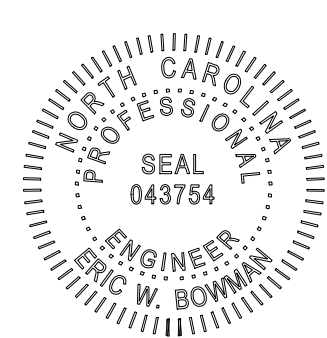
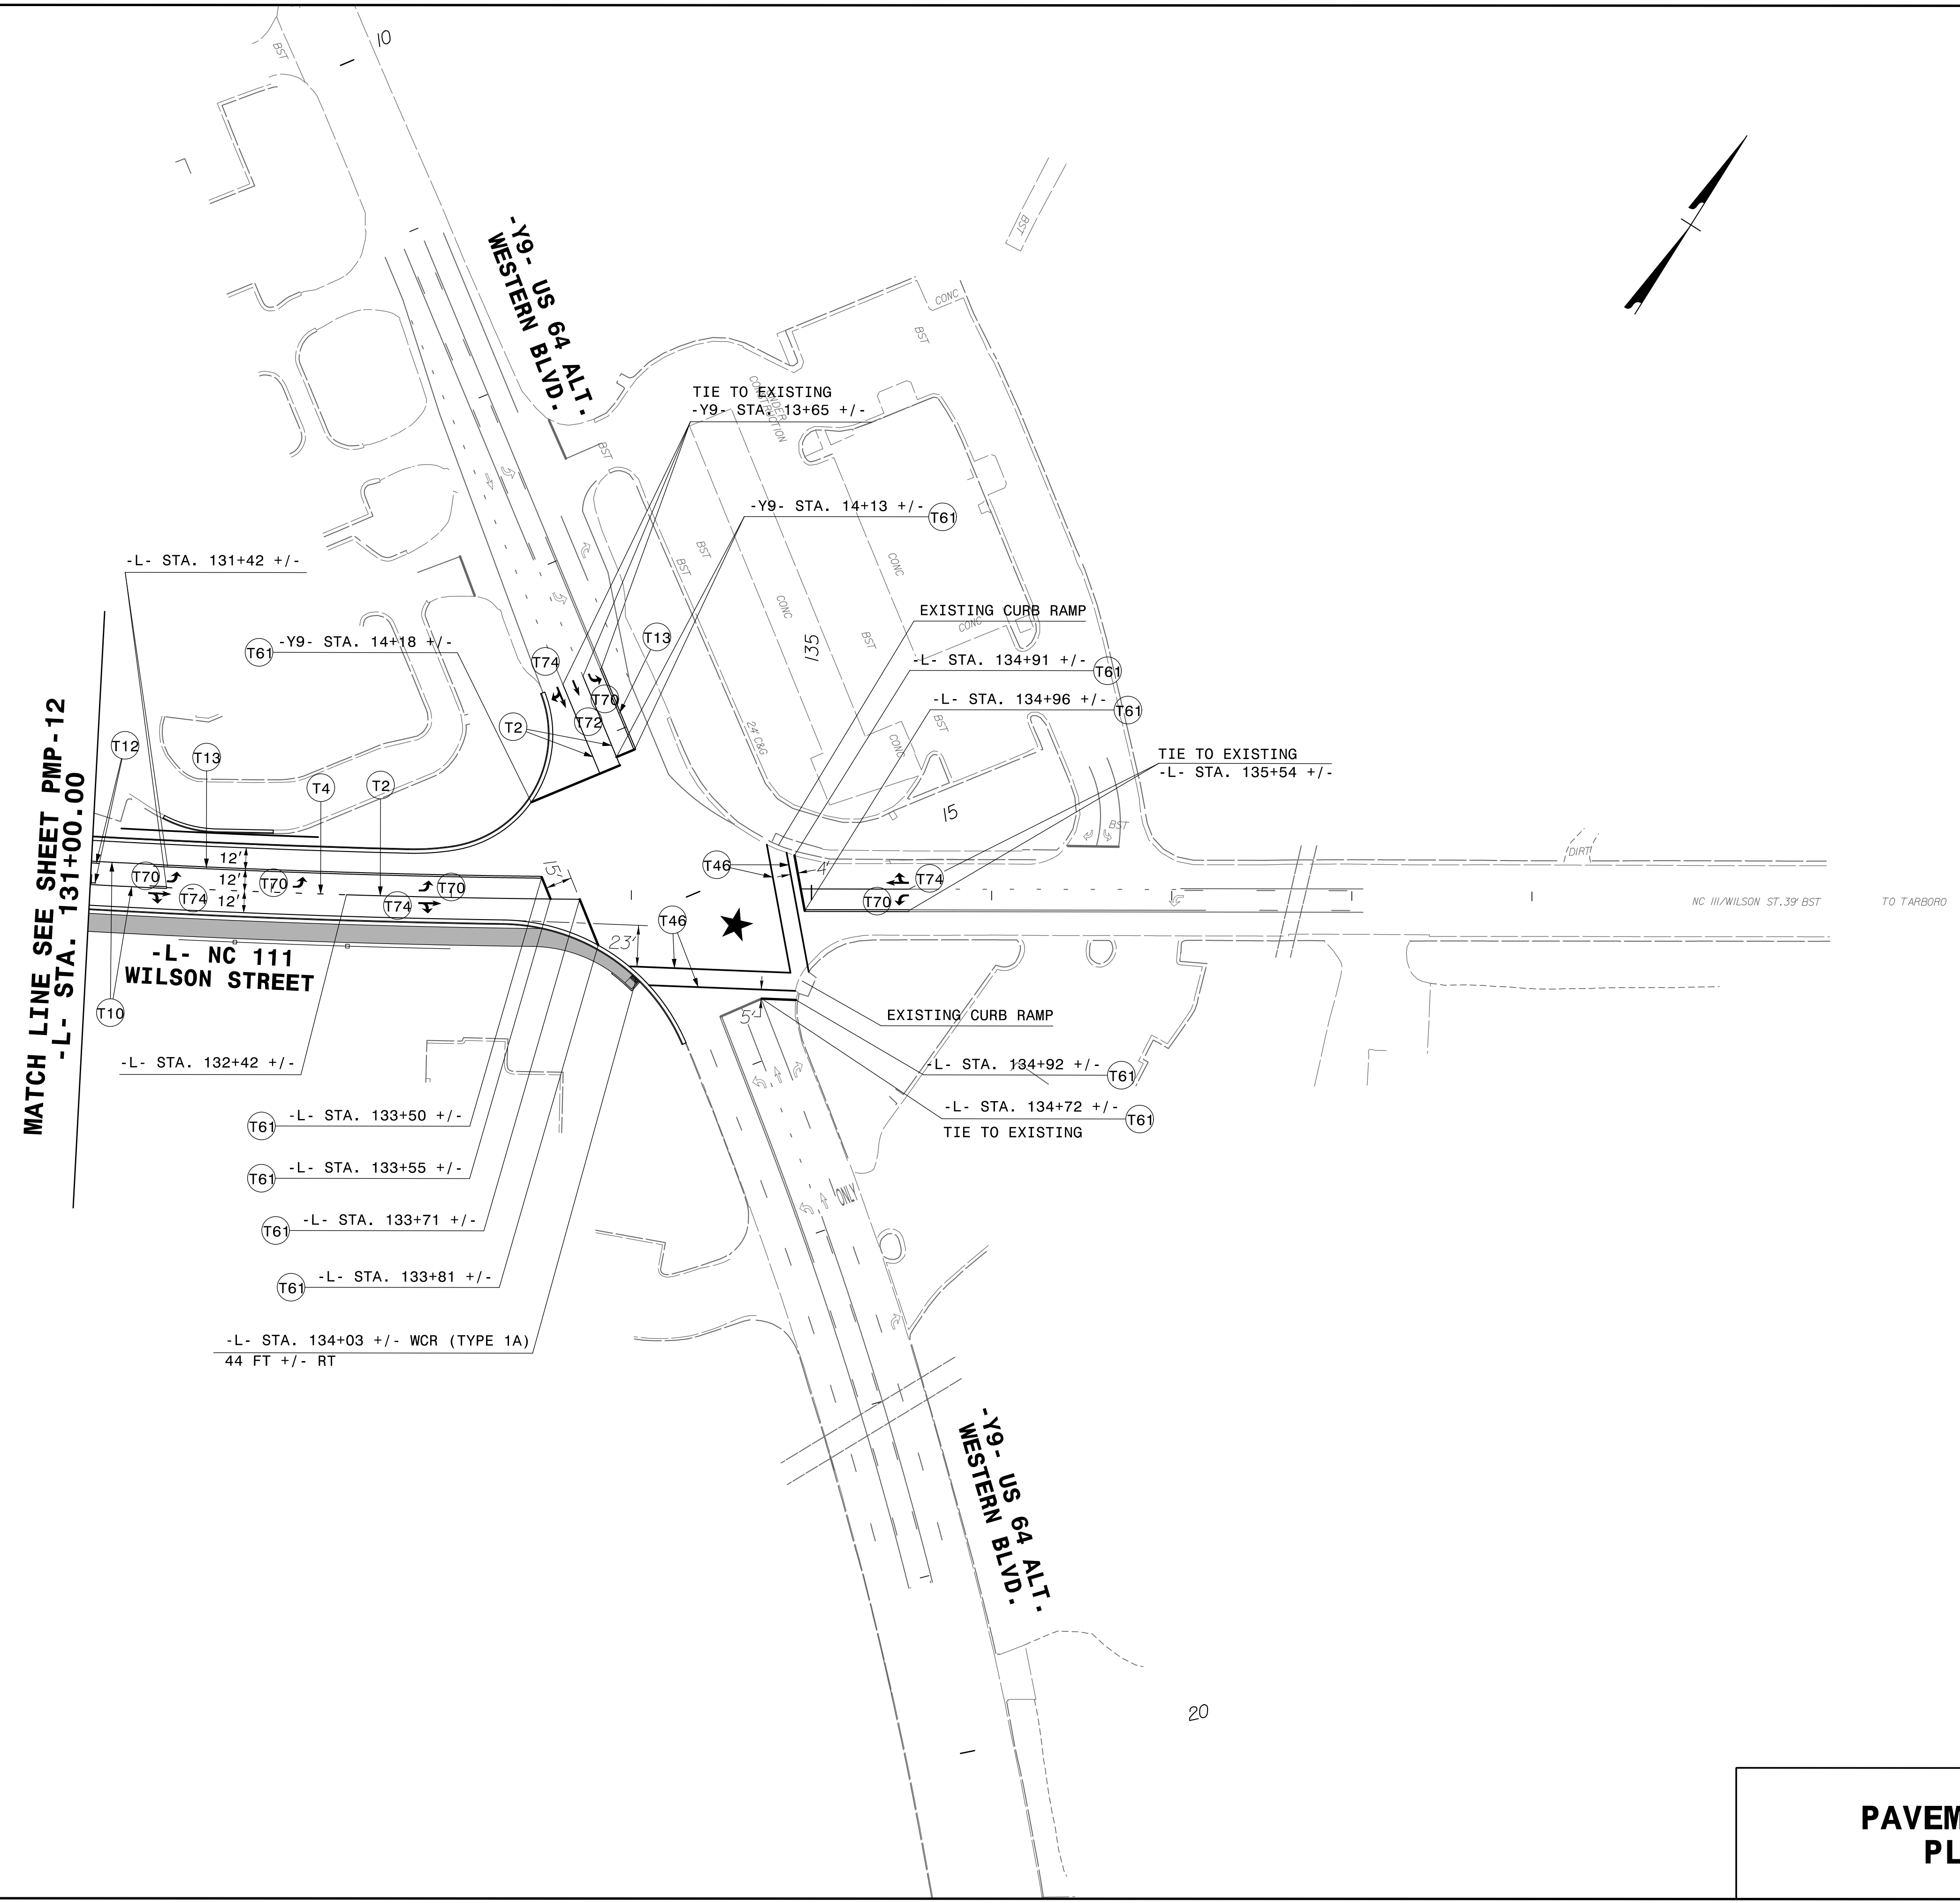


TIP NO. U-4424	SHEET NO. PMP-13
APPROVED: <i>Eric W. Bowman</i> <small>DocuSigned by: Eric W. Bowman DADA2D3CB8246F...</small>	
DATE: 5/2/2023	
SEAL 	
DOCUMENT NOT CONSIDERED FINAL UNLESS ALL SIGNATURES COMPLETED	

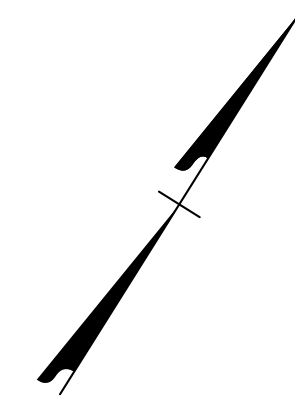

3/13/2023
 Z:\188771-06 NCDOT NC III\U-4424\Traffic\Pavement Markings\U-4424_pmp_psh_13.dgn
 USEB04421

**PAVEMENT MARKING
PLAN SHEET**