

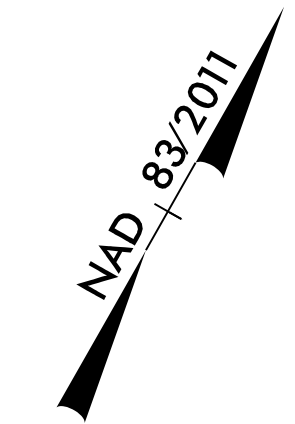
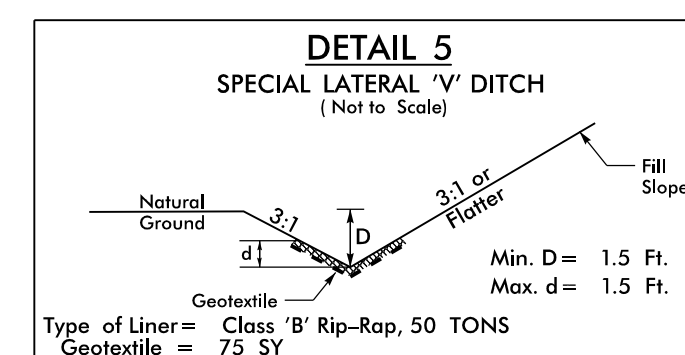
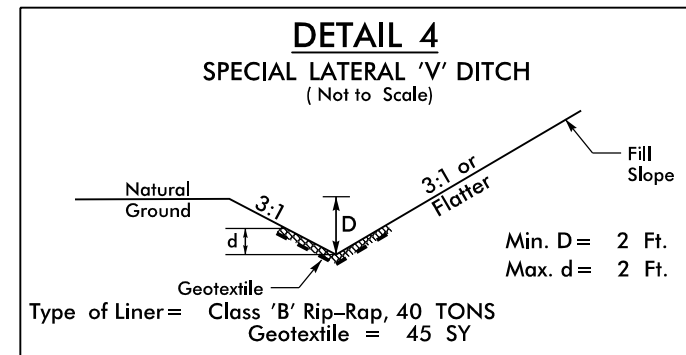
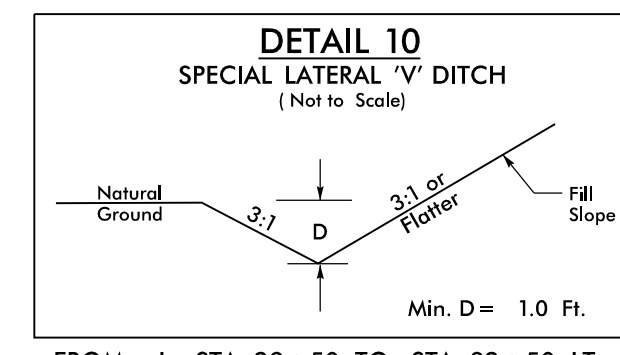


PROJECT REFERENCE NO. U-4424	SHEET NO. EC-15/CONST.05
RW SHEET NO.	
ROADWAY DESIGN ENGINEER	HYDRAULICS ENGINEER

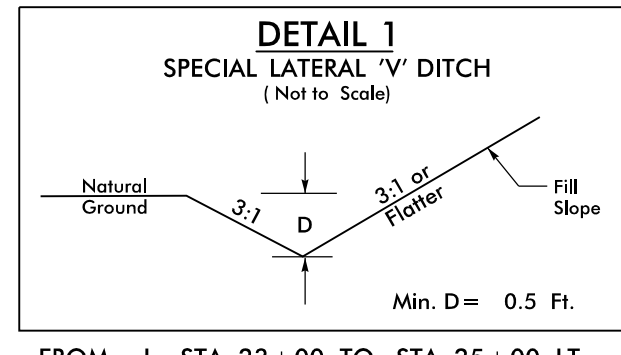

MATCH LINE SEE SHEET 04
-L- STA. 21+50.00

MATCH LINE SEE SHEET 06
-L- STA. 35+50.00

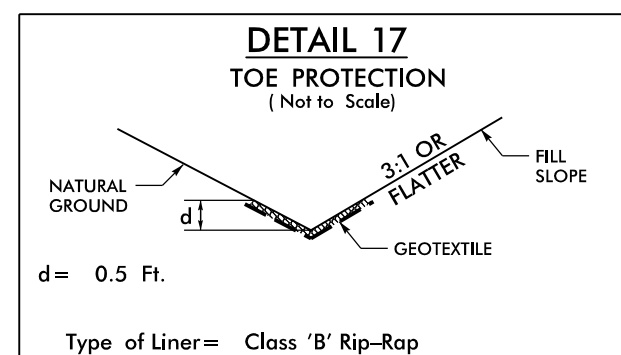