
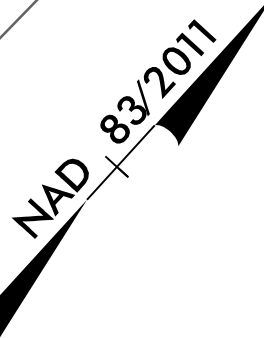
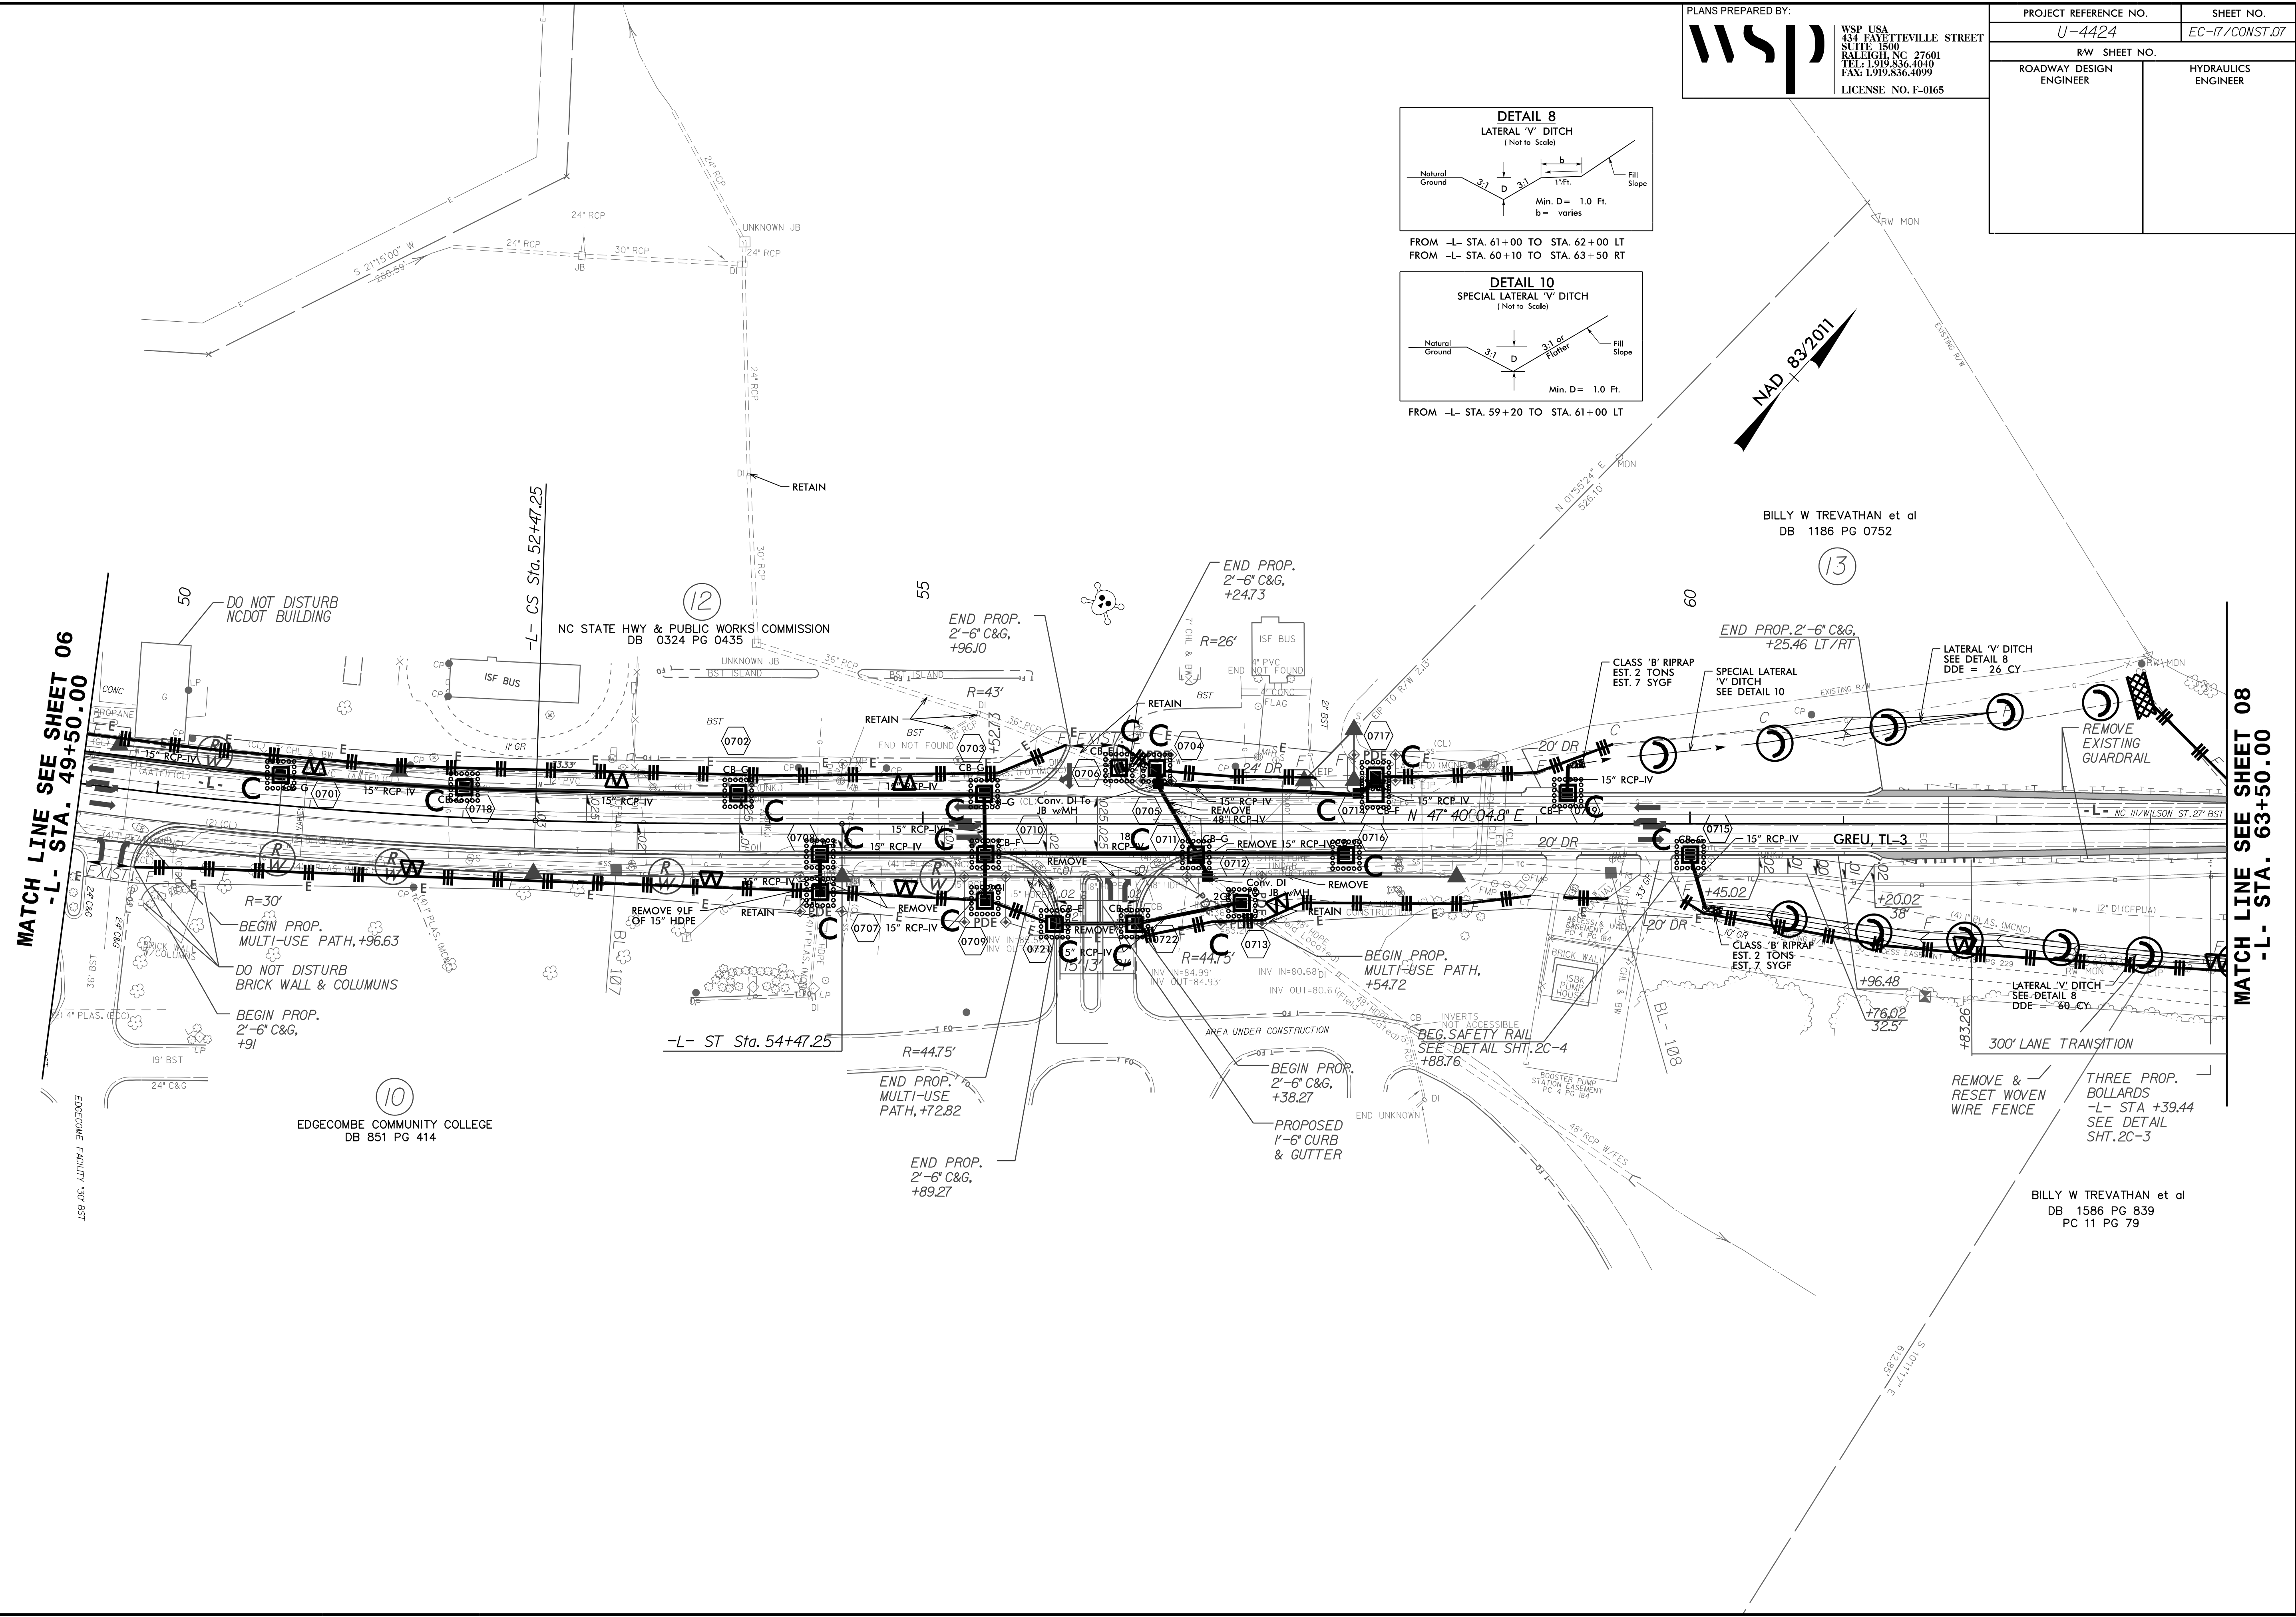
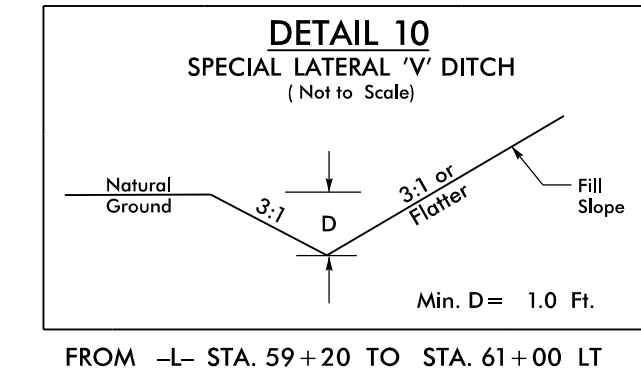


PLANS PREPARED BY:
WSP
WSP USA
434 FAYETTEVILLE STREET
SUITE 1500
RALEIGH, NC 27601
TEL: 1.919.836.4040
FAX: 1.919.836.4099
LICENSE NO. F-0165

PROJECT REFERENCE NO. U-4424	SHEET NO. EC-17/CONST.07
RW SHEET NO.	
ROADWAY DESIGN ENGINEER	HYDRAULICS ENGINEER

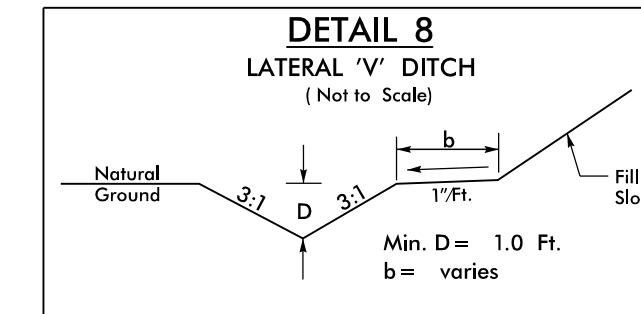

BILLY W TREVATHAN et al
DB 1186 PG 0752

BILLY W TREVATHAN et al
DB 1586 PG 839
PC 11 PG 79