


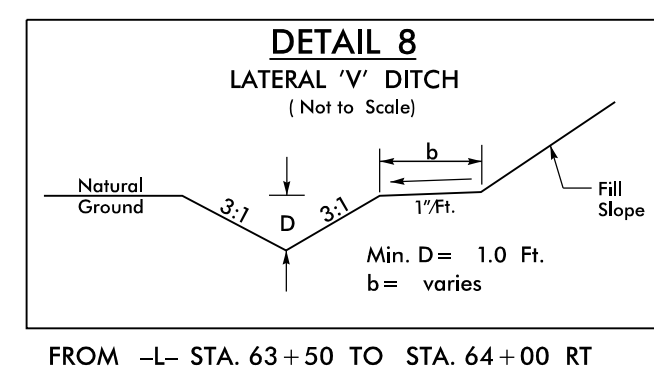
06-APR-2023 10:43 SERGIY KONTOVY CONTROL\CADD\U4424_EC_psh8_final.dgn WSP

PLANS PREPARED BY:




WSP USA
434 FAYETTEVILLE STREET
SUITE 1500
RALEIGH, NC 27601
TEL: 1.919.836.4040
FAX: 1.919.836.4099
LICENSE NO. F-0165

PROJECT REFERENCE NO. U-4424		SHEET NO. EC-18/CONST.08	
RW SHEET NO.		HYDRAULICS ENGINEER	
ROADWAY DESIGN ENGINEER			




-US64- CURVE DATA
 PI Sta 1022+67.76
 $\Delta = 30^\circ 14' 49.1''$ (LT)
 $D = 0^\circ 45' 14.0''$
 $L = 4,012.11'$
 $T = 2,053.98'$
 $R = 7,600.00'$

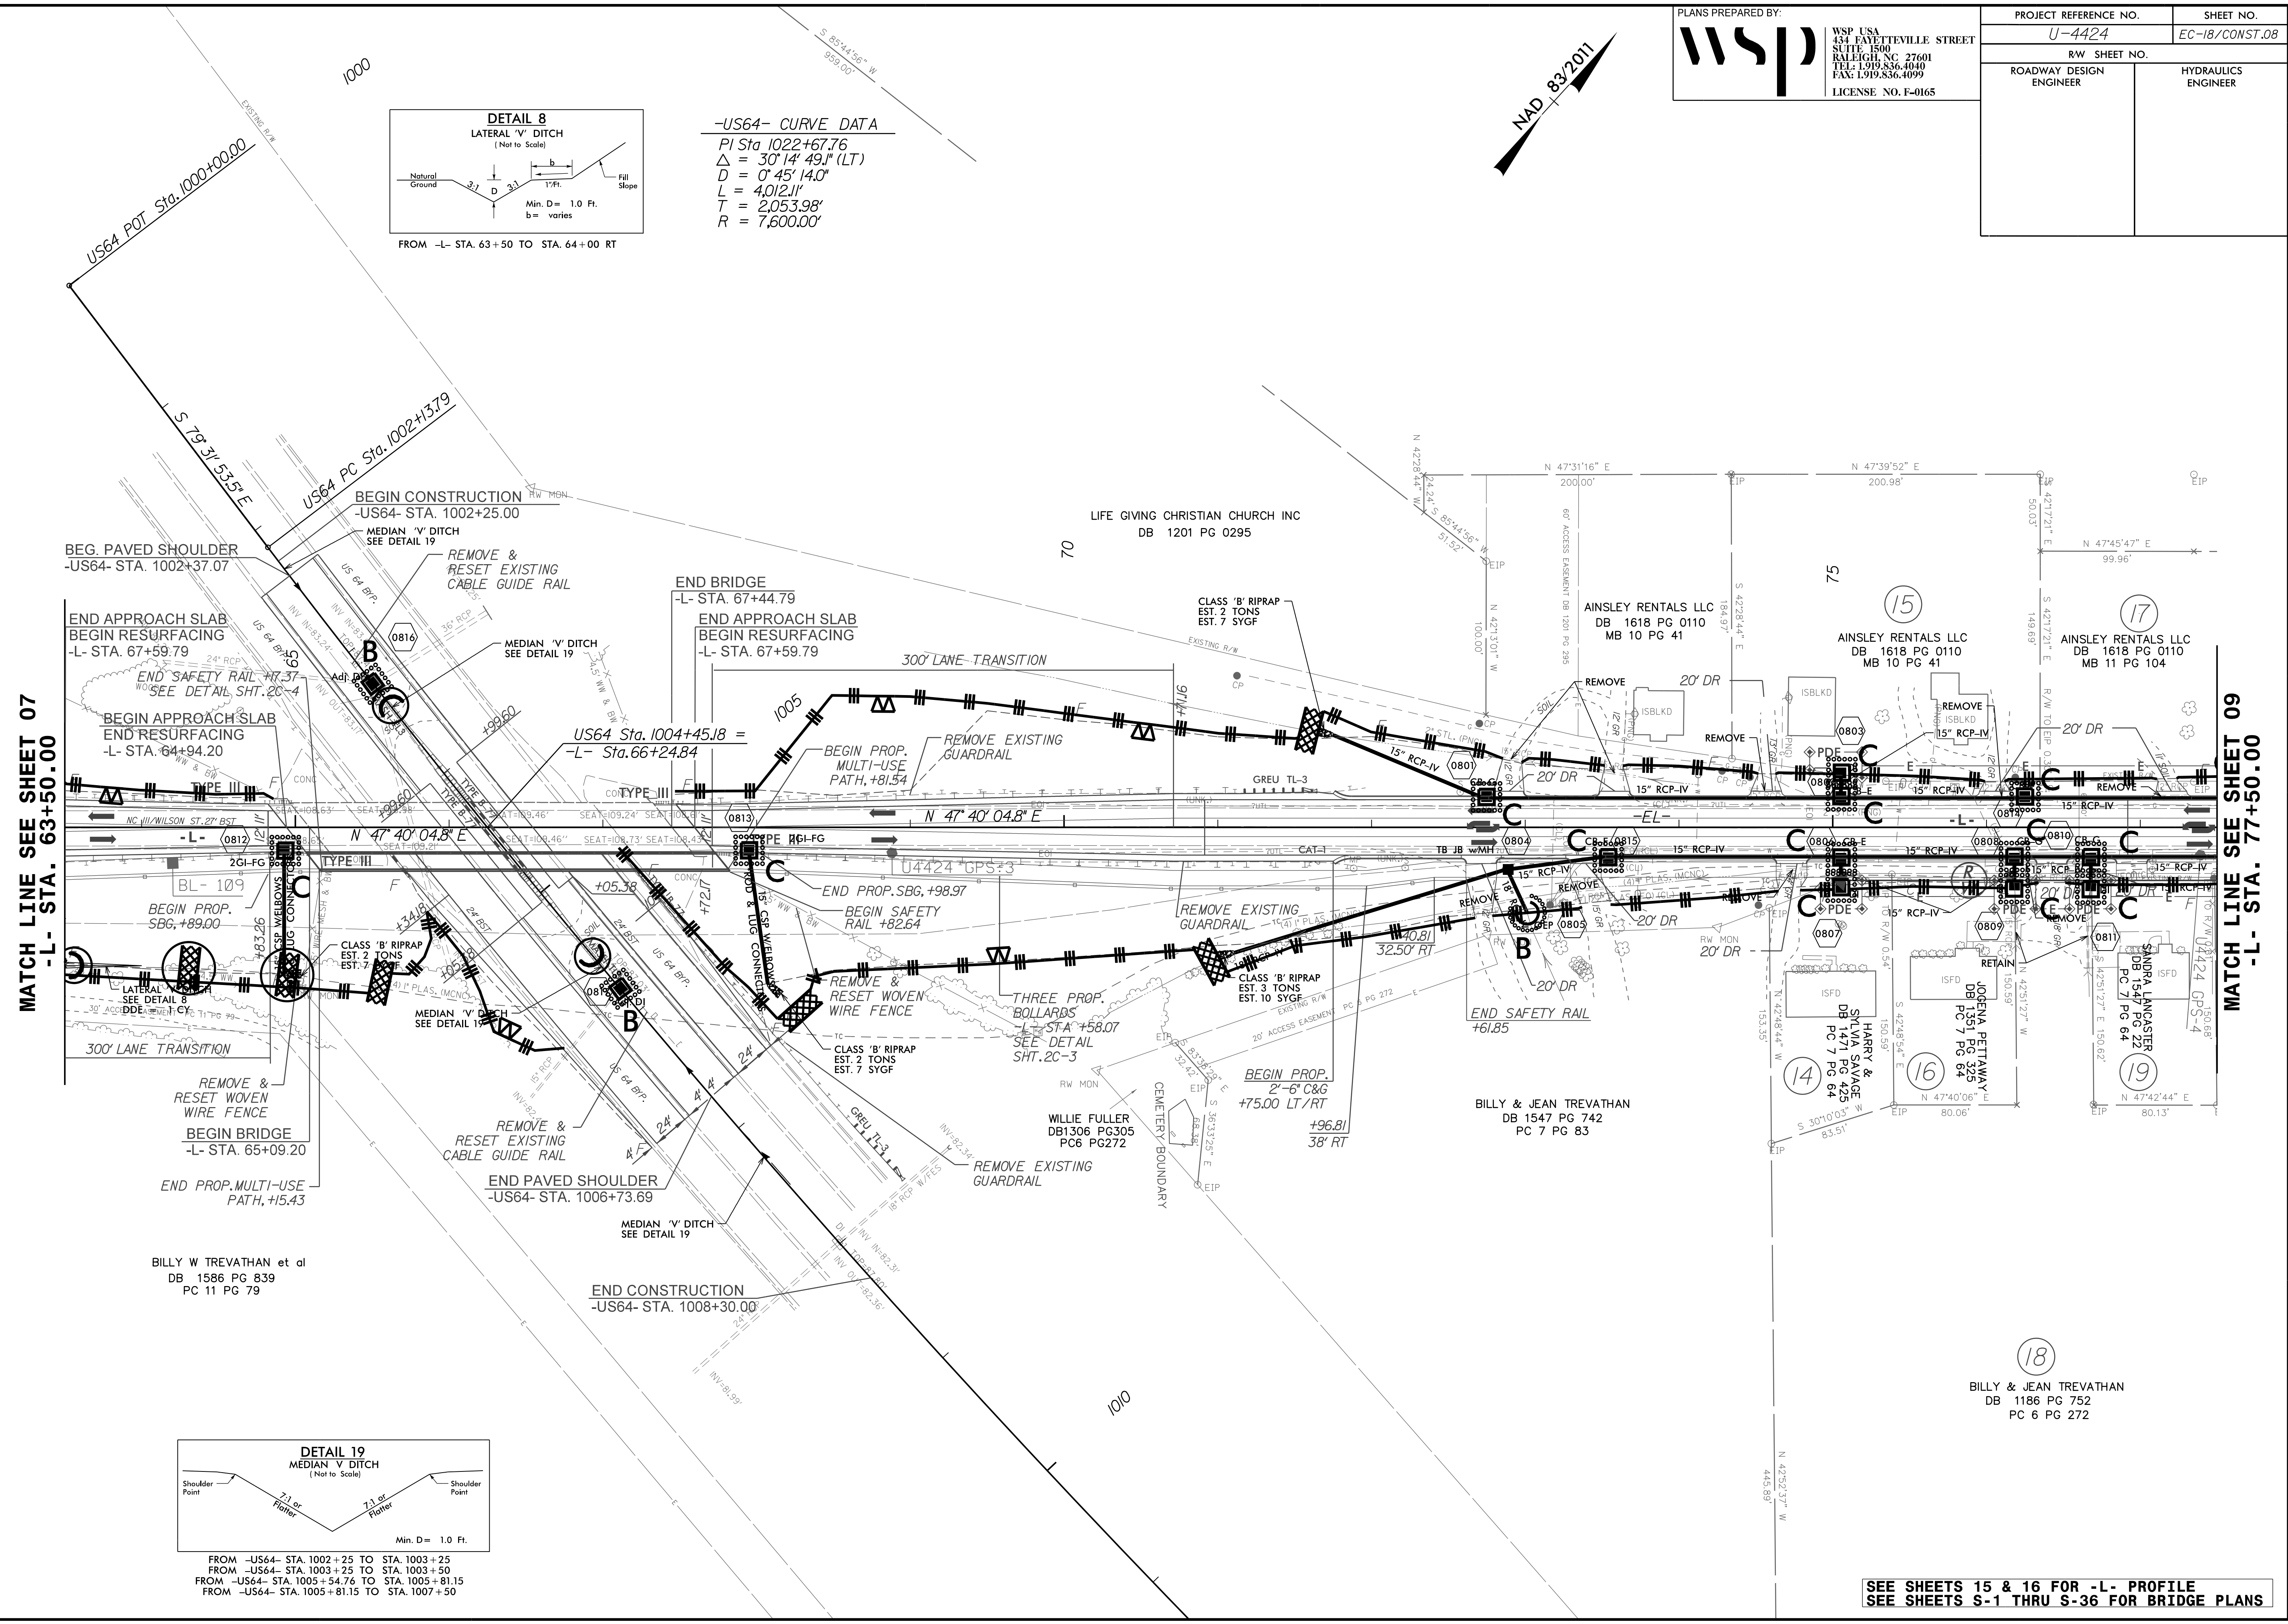

MATCH LINE SEE SHEET 07
-L- STA. 63+50.00

MATCH LINE SEE SHEET 09
-L- STA. 77+50.00

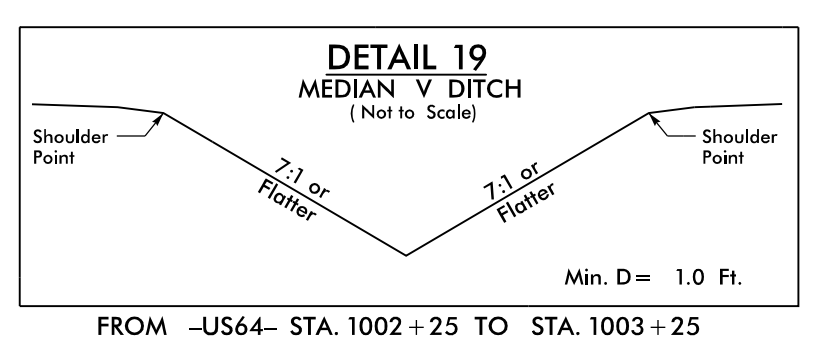

FROM -US64- STA. 1002+25 TO STA. 1003+25
 FROM -US64- STA. 1003+25 TO STA. 1003+50
 FROM -US64- STA. 1005+54.76 TO STA. 1005+81.15
 FROM -US64- STA. 1005+81.15 TO STA. 1007+50

SEE SHEETS 15 & 16 FOR -L- PROFILE
 SEE SHEETS S-1 THRU S-36 FOR BRIDGE PLANS