
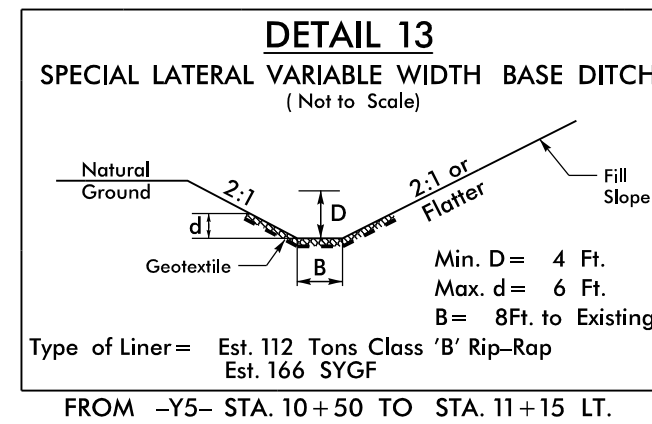
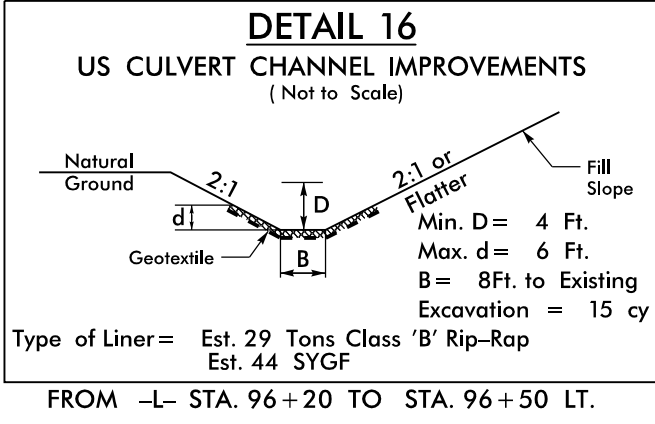


8.17.99
06-APR-2023 10:43
SERVISORY CONTROL\CADD\U4424_EC_psh10.f.mal.dgn
WSP


PLANS PREPARED BY:		PROJECT REFERENCE NO.	SHEET NO.
		U-4424	EC-20/CONST.10
		RW SHEET NO.	
ROADWAY DESIGN ENGINEER	HYDRAULICS ENGINEER		



**NOTE: USE PERMANENT SOIL REINFORCEMENT MAT (PSRM)
FROM STA. -Y5- 10+50 LT (+/-) TO STA. -Y5- 11+15 LT (+/-)
AND EXTEND PSRM LIMITS TO 2:1(H:V) SLOPE.**

MATCH LINE SEE SHEET 09
-L- STA. 91+50.00

MATCH LINE SEE SHEET 11
-L- STA. 105+50.00

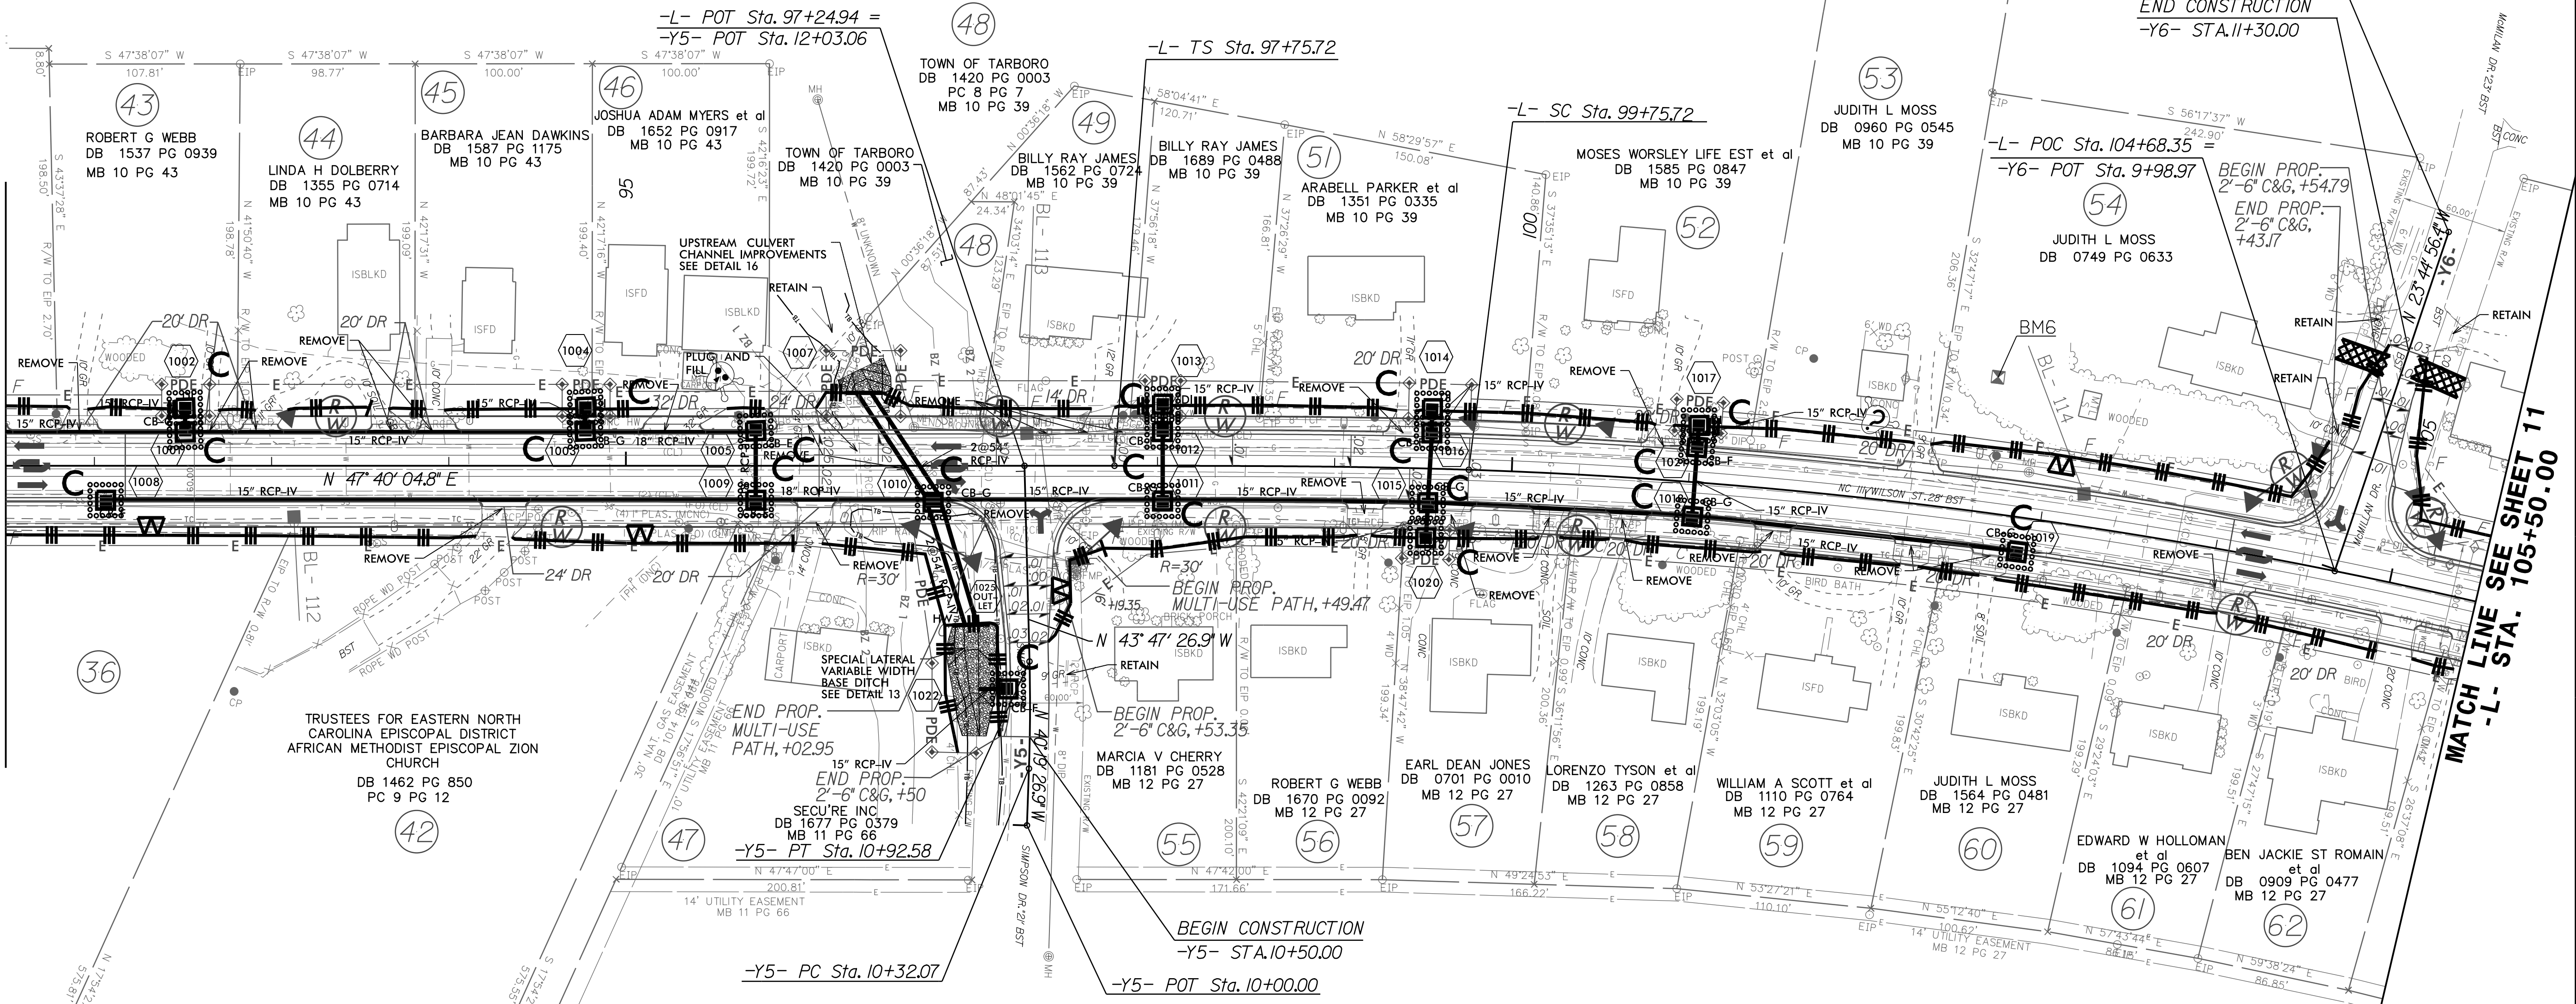

SEE SHEETS 16 & 17 FOR -L- PROFILE
SEE SHEET 20 FOR -Y5- PROFILE
SEE SHEET 20 FOR -Y6- PROFILE