

8.17/99


PLANS PREPARED BY:

WSP

WSP USA
434 FAYETTEVILLE STREET
SUITE 1500
RALEIGH, NC 27601
TEL: 1.919.836.4040
FAX: 1.919.836.4099
LICENSE NO. F-0165

| | |
|---------------------------------|-----------------------------|
| PROJECT REFERENCE NO. U-4424 | SHEET NO. EC-22/CONST.12 |
| RW SHEET NO. | |
| ROADWAY DESIGN ENGINEER | HYDRAULICS ENGINEER |

PIETRO MERENDINO
DB 1686 PG 18

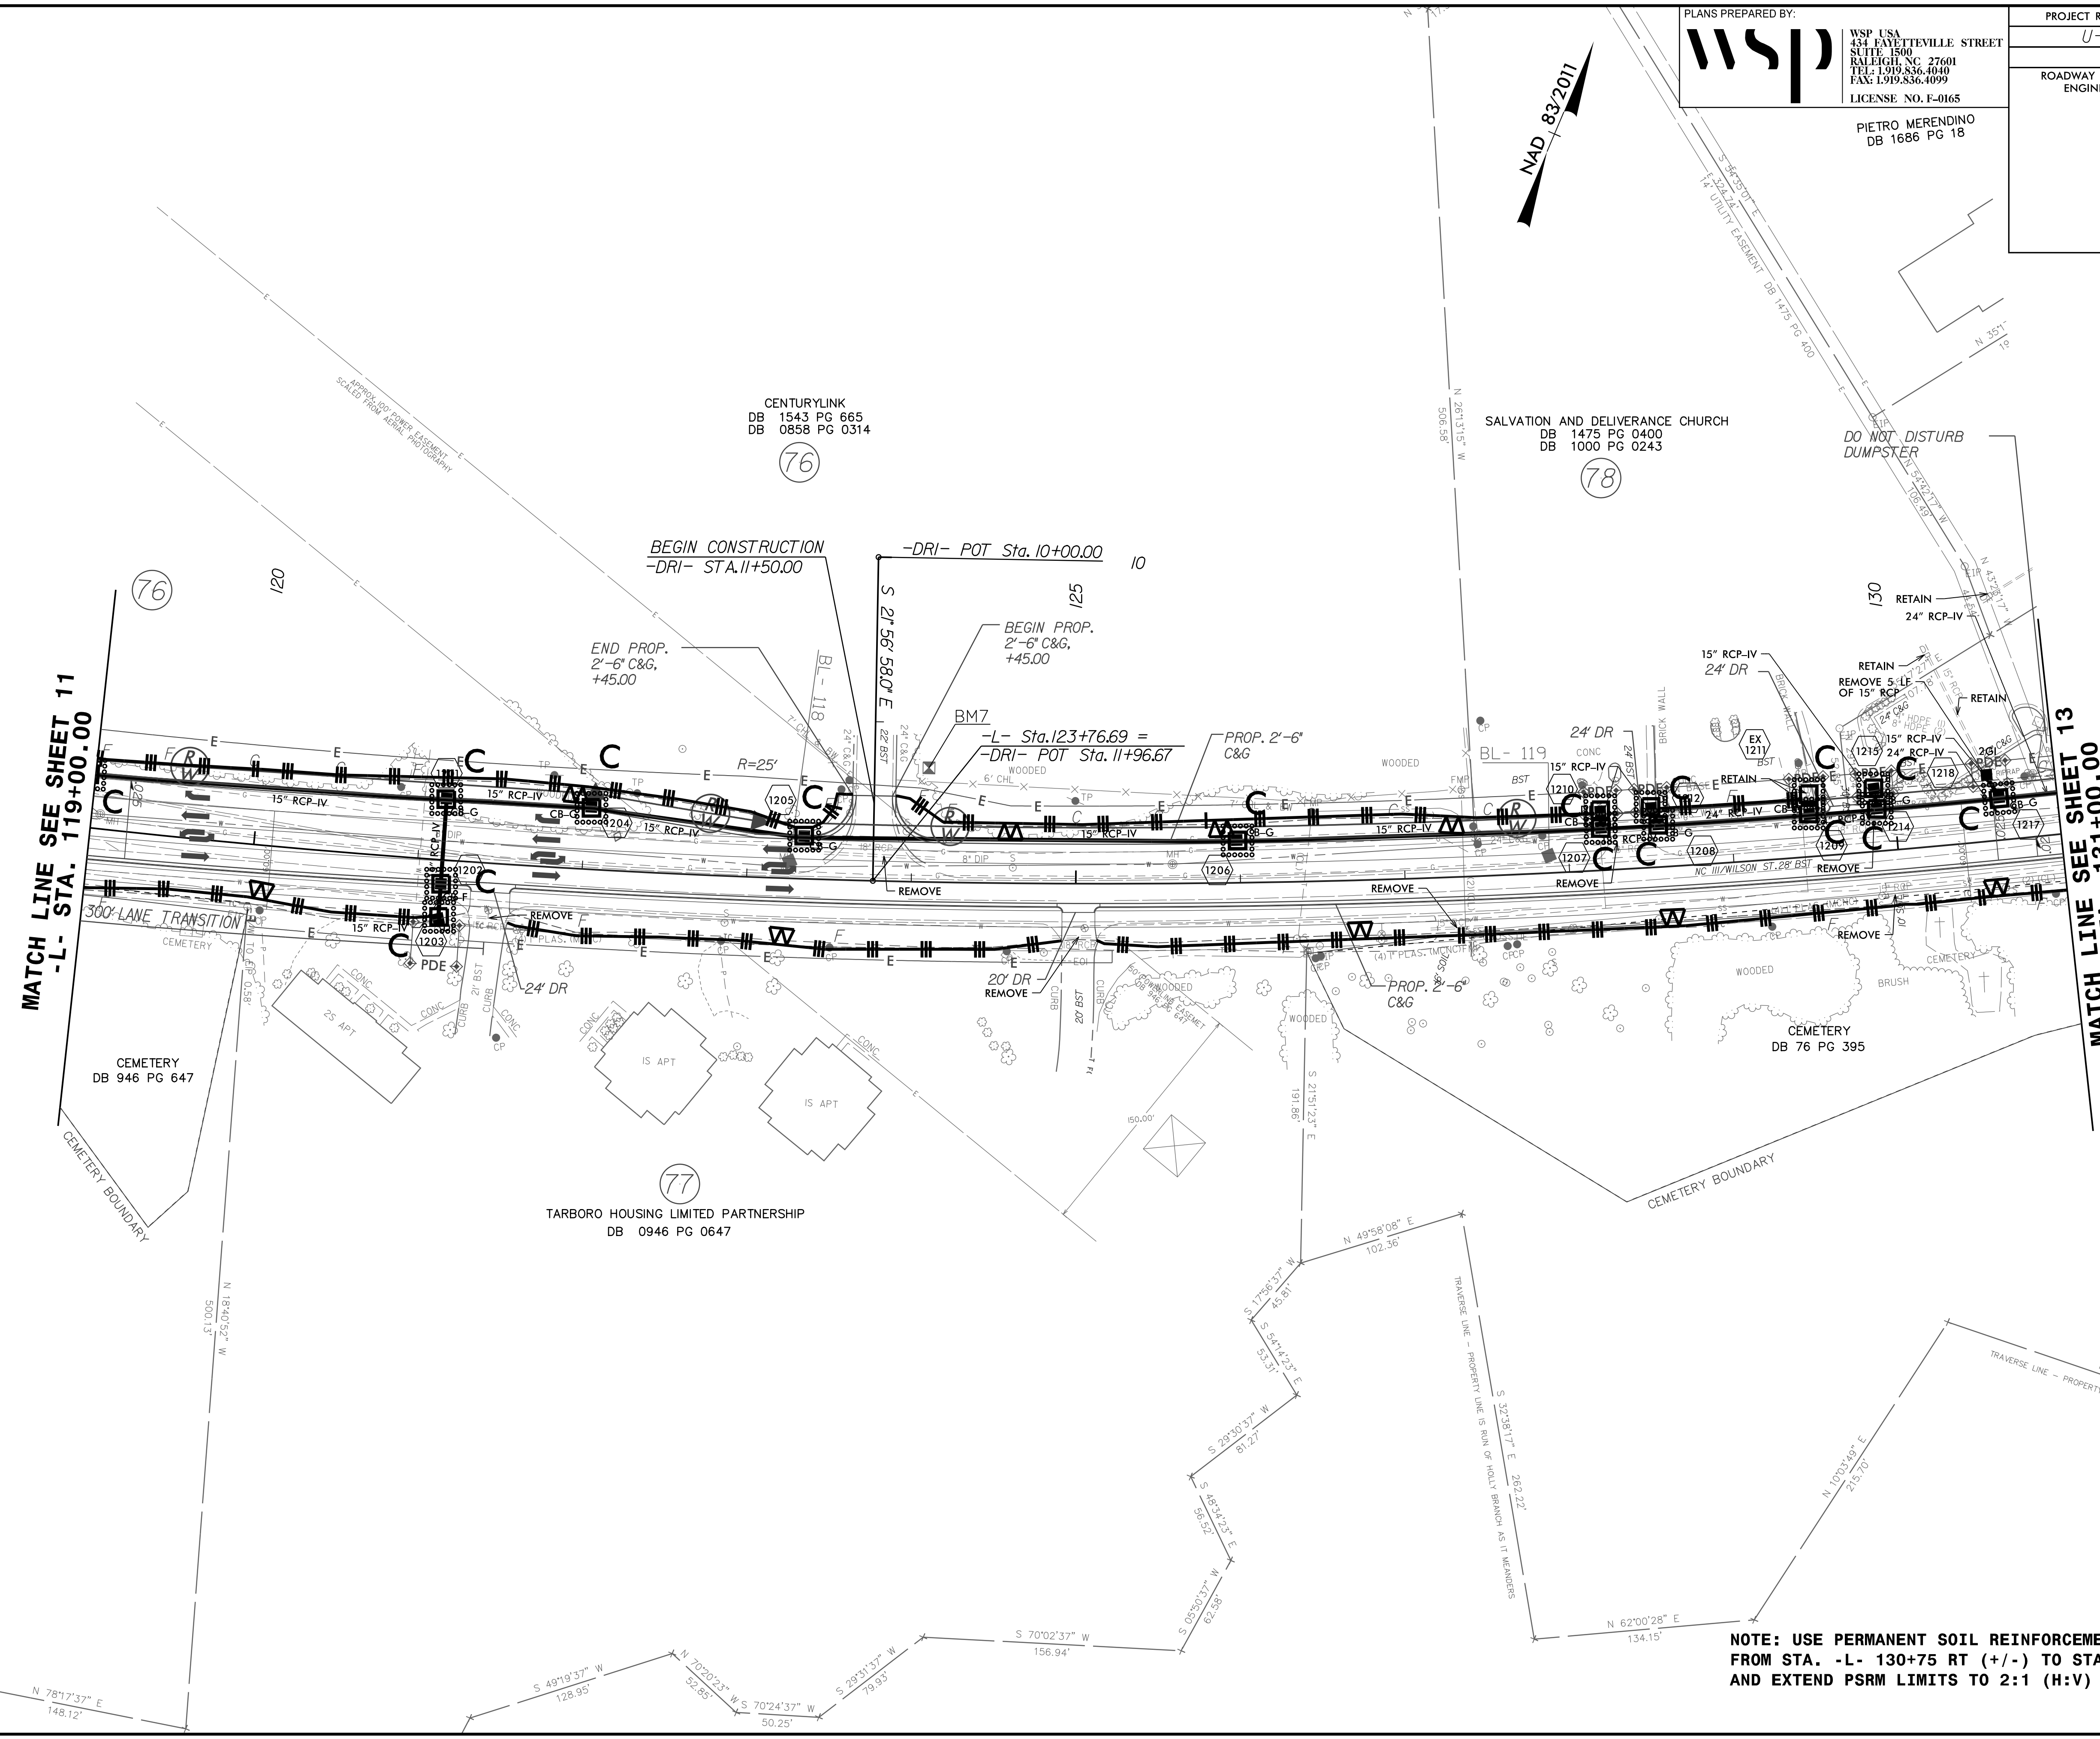

CENTURYLINK
DB 1543 PG 665
DB 0858 PG 0314

SALVATION AND DELIVERANCE CHURCH
DB 1475 PG 0400
DB 1000 PG 0243

CEMETERY
DB 946 PG 647

TARBORO HOUSING LIMITED PARTNERSHIP
DB 0946 PG 0647

CEMETERY
DB 76 PG 395

NOTE: USE PERMANENT SOIL REINFORCEMENT MAT (PSRM) FROM STA. -L- 130+75 RT (+/-) TO STA. -L- 132+75 RT (+/-) AND EXTEND PSRM LIMITS TO 2:1 (H:V) SLOPE.

06-APR-2023 10:43
SERVISOR CONTROL\CADD\U4424_EC_psh12_f.mel.dgn
WSP