


8.17/99



PLANS PREPARED BY:



WSP USA
434 FAYETTEVILLE STREET
SUITE 1500
RALEIGH, NC 27601
TEL: 1.919.836.4040
FAX: 1.919.836.4099
LICENSE NO. F-0165

PROJECT REFERENCE NO.	SHEET NO.
U-4424	EC-23/CONST.13
RW SHEET NO.	
ROADWAY DESIGN ENGINEER	HYDRAULICS ENGINEER

MATCH LINE SEE SHEET 12
-L- STA. 131+00.00

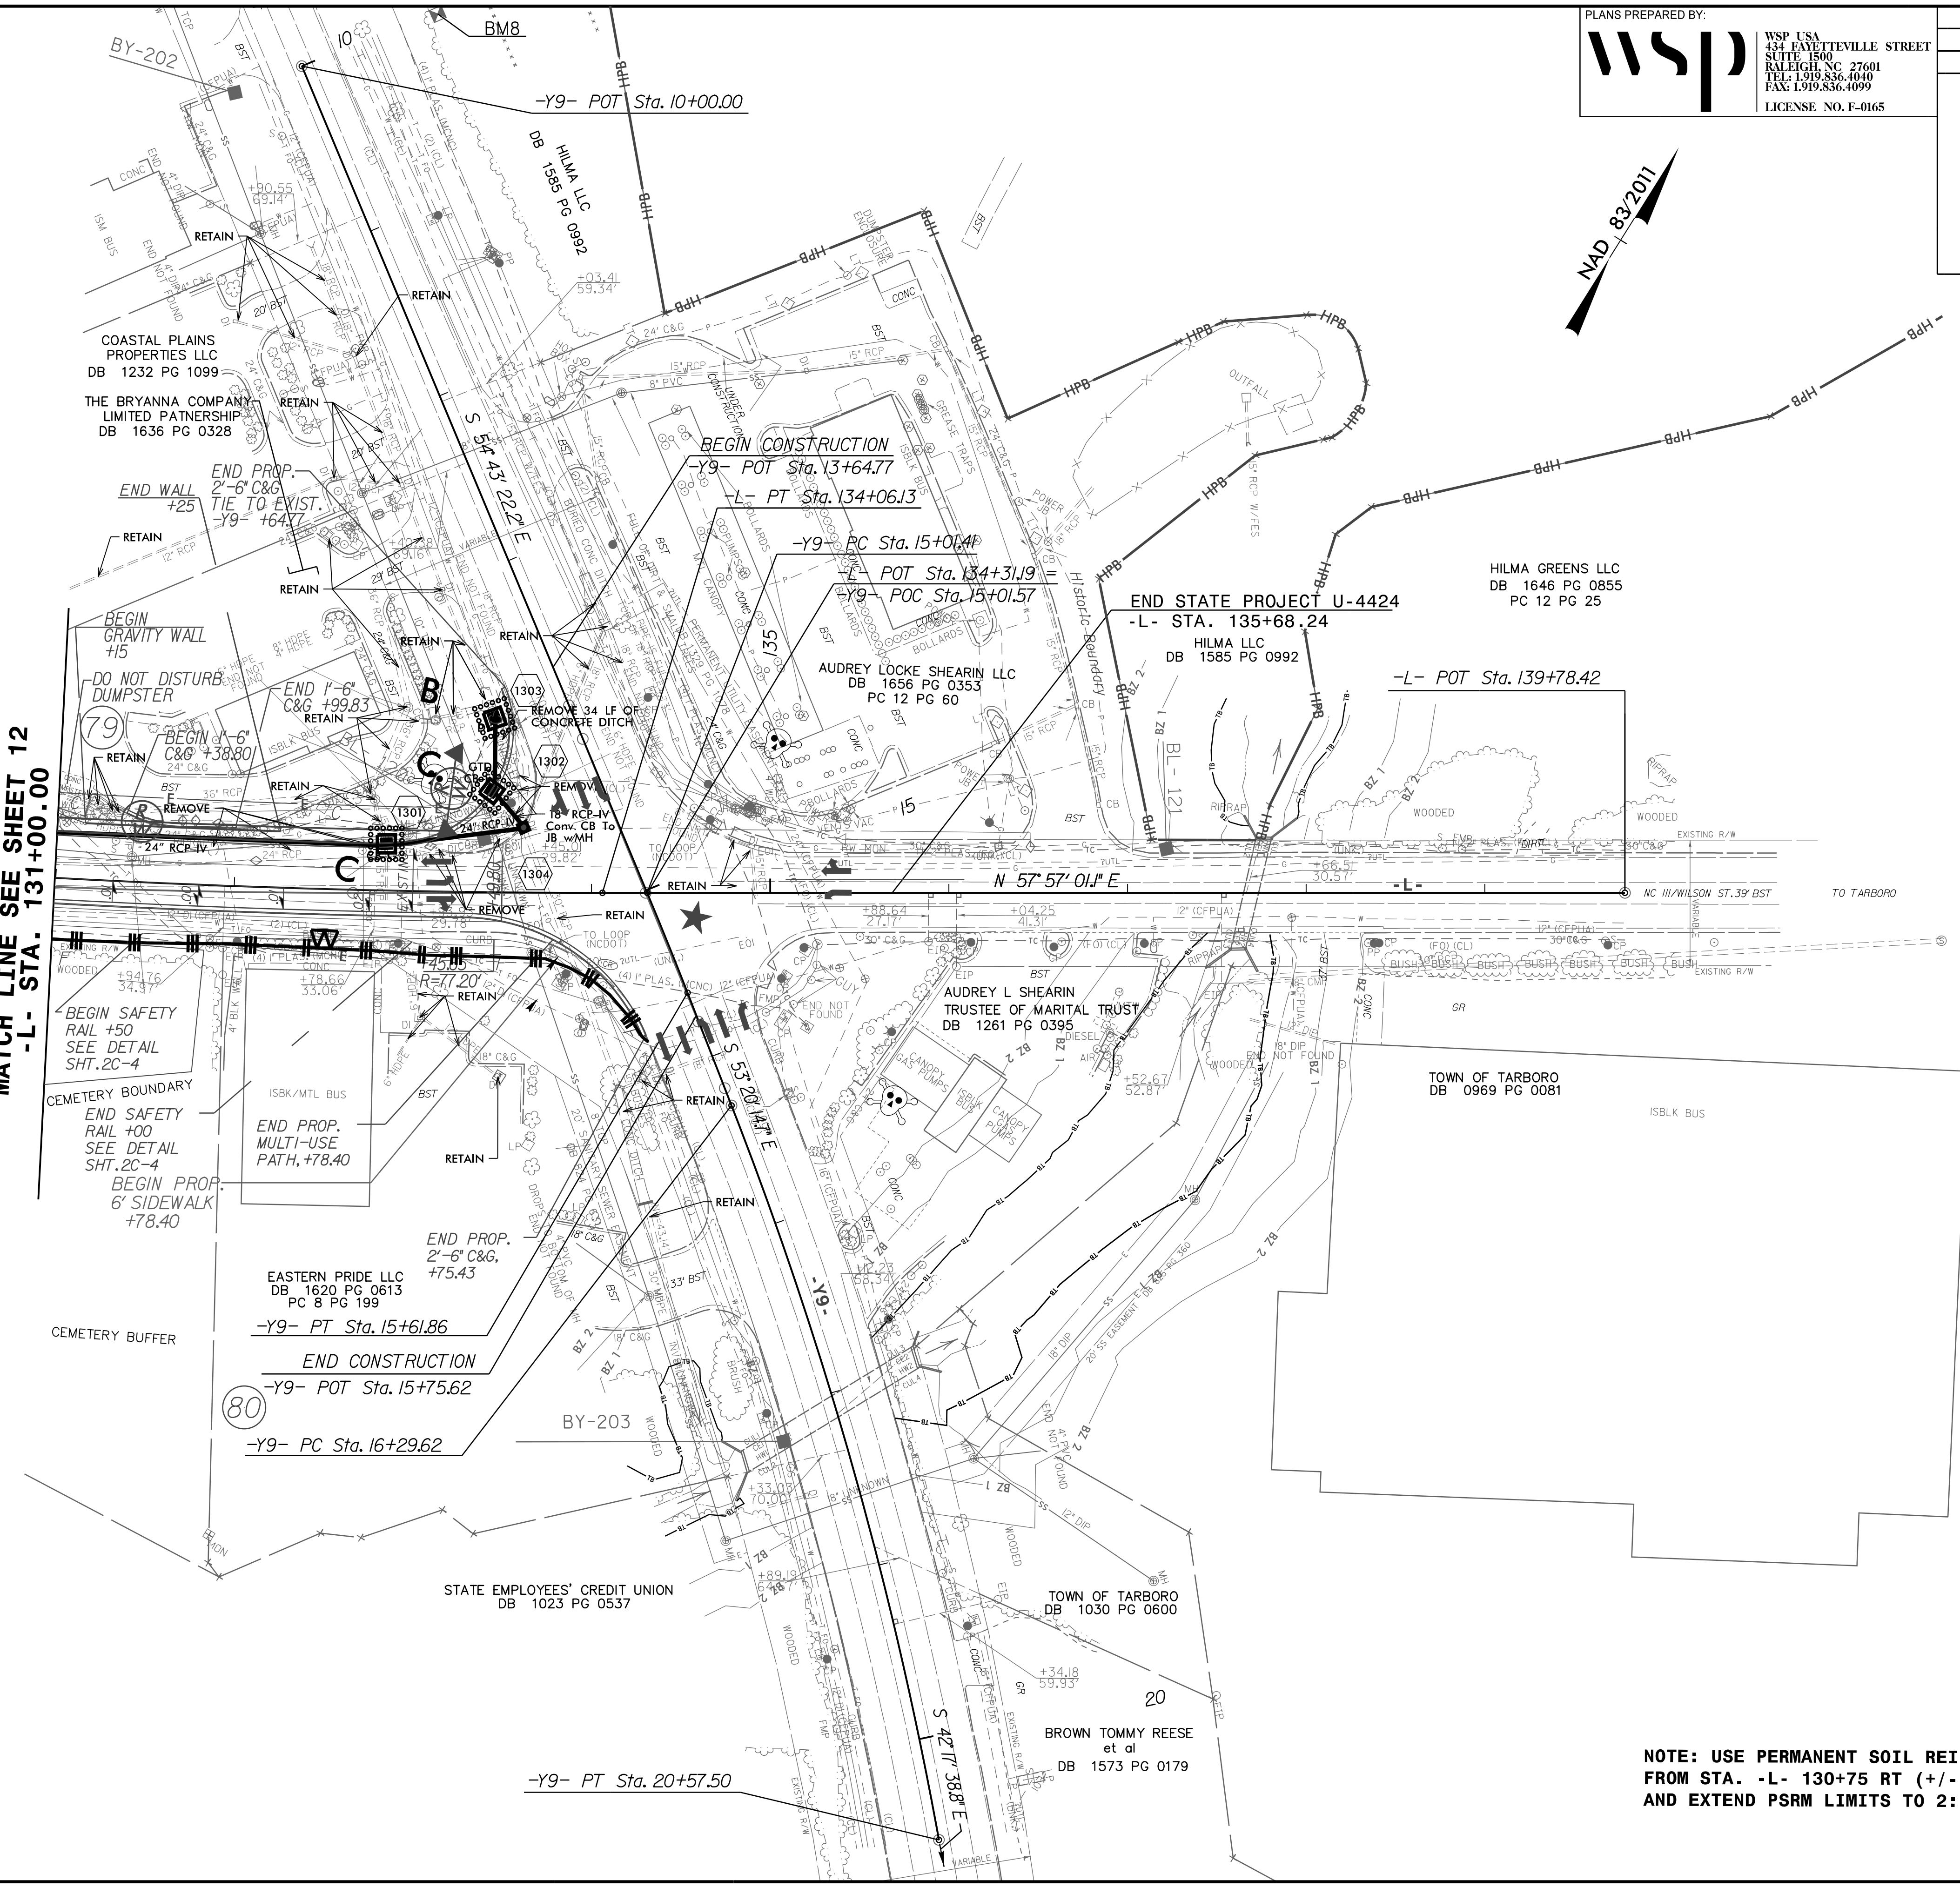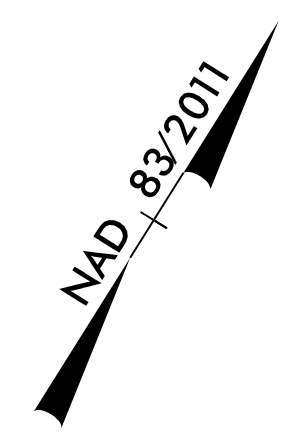

NOTE: USE PERMANENT SOIL REINFORCEMENT MAT (PSRM) FROM STA. -L- 130+75 RT (+/-) TO STA. -L- 132+75 RT (+/-) AND EXTEND PSRM LIMITS TO 2:1 (H:V) SLOPE.

06-APR-2023 10:14
SERVISOR CONTROL\CADD\U4424_EC_psh13_f.mel.dgn
WSP