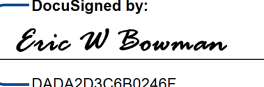
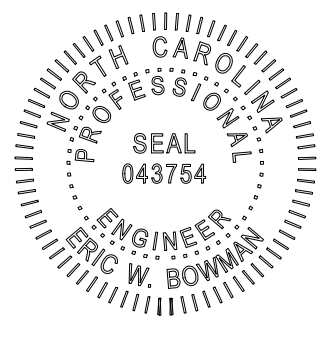


TIP NO.	SHEET NO.
U - 4424	SIGN - 1A
APPROVED:  <small>DocuSigned by: Eric W. Bowman DADA203C6B0246F</small>	
DATE: 5/2/2023	
SEAL	
	
DOCUMENT NOT CONSIDERED FINAL UNLESS ALL SIGNATURES COMPLETED	

ROADWAY STANDARD DRAWING

THE FOLLOWING ROADWAY STANDARDS AS APPEAR IN "ROADWAY STANDARD DRAWINGS" - PROJECT SERVICES UNIT - N.C. DEPARTMENT OF TRANSPORTATION - RALEIGH, N.C., DATED JANUARY 2018 ARE APPLICABLE TO THIS PROJECT AND BY REFERENCE HEREBY ARE CONSIDERED A PART OF THESE PLANS:

STD. NO.	TITLE
904.10	ORIENTATION OF GROUND MOUNTED SIGNS
904.50	MOUNTING OF TYPE 'D', 'E' AND 'F' SIGNS ON 'U' CHANNEL POSTS SHEET 2 OF 2

GENERAL NOTES

- . ALL TYPE 'D' SIGNS SHALL BE MOUNTED ON TWO U-CHANNEL POSTS UNLESS OTHERWISE INDICATED ON THE PLANS.
- . IF REMOVAL OR RELOCATION OF SIGNS ON PRIVATE STREET (NON-STATE MAINTAINED) IS REQUIRED DUE TO CONSTRUCTION, THE CONTRACTOR SHALL INFORM THE ENGINEER. THE WORK WILL BE COMPLETED BY OTHERS.
- . WHEN NOT STATIONED OR DIMENSIONED ON PLANS, ALL 'E' AND 'F' SIGNS SHALL BE FIELD LOCATED BY THE ENGINEER
- . ALL EXISTING SIGNS ON "U" CHANNEL POST WITHIN THE PROJECT LIMITS SHALL BE REMOVED AND DISPOSED OF UNLESS OTHERWISE NOTED ON PLANS.
- . WHEN EXISTING SIGNS ARE REMOVED AND INSTALLED ON NEW SUPPORTS, THE RE-ERECTION SHALL IMMEDIATELY FOLLOW THE REMOVAL.
- . THE BACKGROUND FOR TYPE E & F SIGNS SHALL BE TYPE C REFLECTIVE SHEETING.
- . DO NOT BEGIN FABRICATION FOR TYPES A & B SIGNS MOUNTED ON OVERHEAD STRUCTURES OR STEEL SUPPORTS UNTIL "S" DIMENSIONS HAVE BEEN FIELD VERIFIED.
- . SEE ROADWAY PLANS FOR GUARD/GUIDE RAIL DETAILS.

REVISED ROADWAY STANDARD DRAWING

THE FOLLOWING REVISED ROADWAY STANDARDS ARE USED ON THIS PROJECT:

STD. NO.	TITLE
904D50	MOUNTING OF TYPE 'D', 'E' AND 'F' SIGNS ON 'U' CHANNEL POSTS SHEET 1 OF 2 (SEE SIGN-1B)

PROJECT NOTES

- 1 DISPOSAL OF SIGN SYSTEM (WOOD)
- 2 DISPOSAL OF SIGN SYSTEM (U CHANNEL)
- 3 RELOCATE SIGN, TYPE D
- 4 DISPOSAL OF SUPPORT (U-CHANNEL)

SUMMARY OF QUANTITIES

ITEM NO.		ITEM DESCRIPTION	QUANTITY	UNIT
DESC. NO.	SECT. NO.			
4025000000	901	CONTRACTOR FURNISHED, TYPE D SIGN	7	S.F.
4025000000	901	CONTRACTOR FURNISHED, TYPE E SIGN	330	S.F.
4025000000	901	CONTRACTOR FURNISHED, TYPE F SIGN	120	S.F.
4072000000	903	SUPPORTS, 3 LB STEEL U-CHANNEL	875	L.F.
4096000000	904	SIGN ERECTION, TYPE D	1	EA.
4102000000	904	SIGN ERECTION, TYPE E	42	EA.
4108000000	904	SIGN ERECTION, TYPE F	9	EA.
4116100000	904	SIGN ERECTION, RELOCATE SIGN TYPE D	11	EA.
4155000000	907	DISPOSAL OF SIGN SYSTEM, U-CHANNEL	37	EA.
4158000000	907	DISPOSAL OF SIGN SYSTEM, WOOD	12	EA.
4192000000	907	DISPOSAL OF SUPPORT, U-CHANNEL	11	EA.

**ROADWAY STANDARD DRAWINGS,
GENERAL NOTES & SUMMARY
OF QUANTITIES**

3/13/2023 2:16:71-06 NCDOT NC 111\U-4424\Traffic\Signing\CADD\Signing Layout\Plans\Sheets\U-4424_sgn_SIGN-1A.dgn USEB04421