
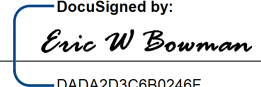
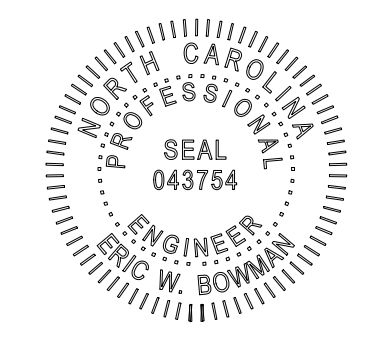
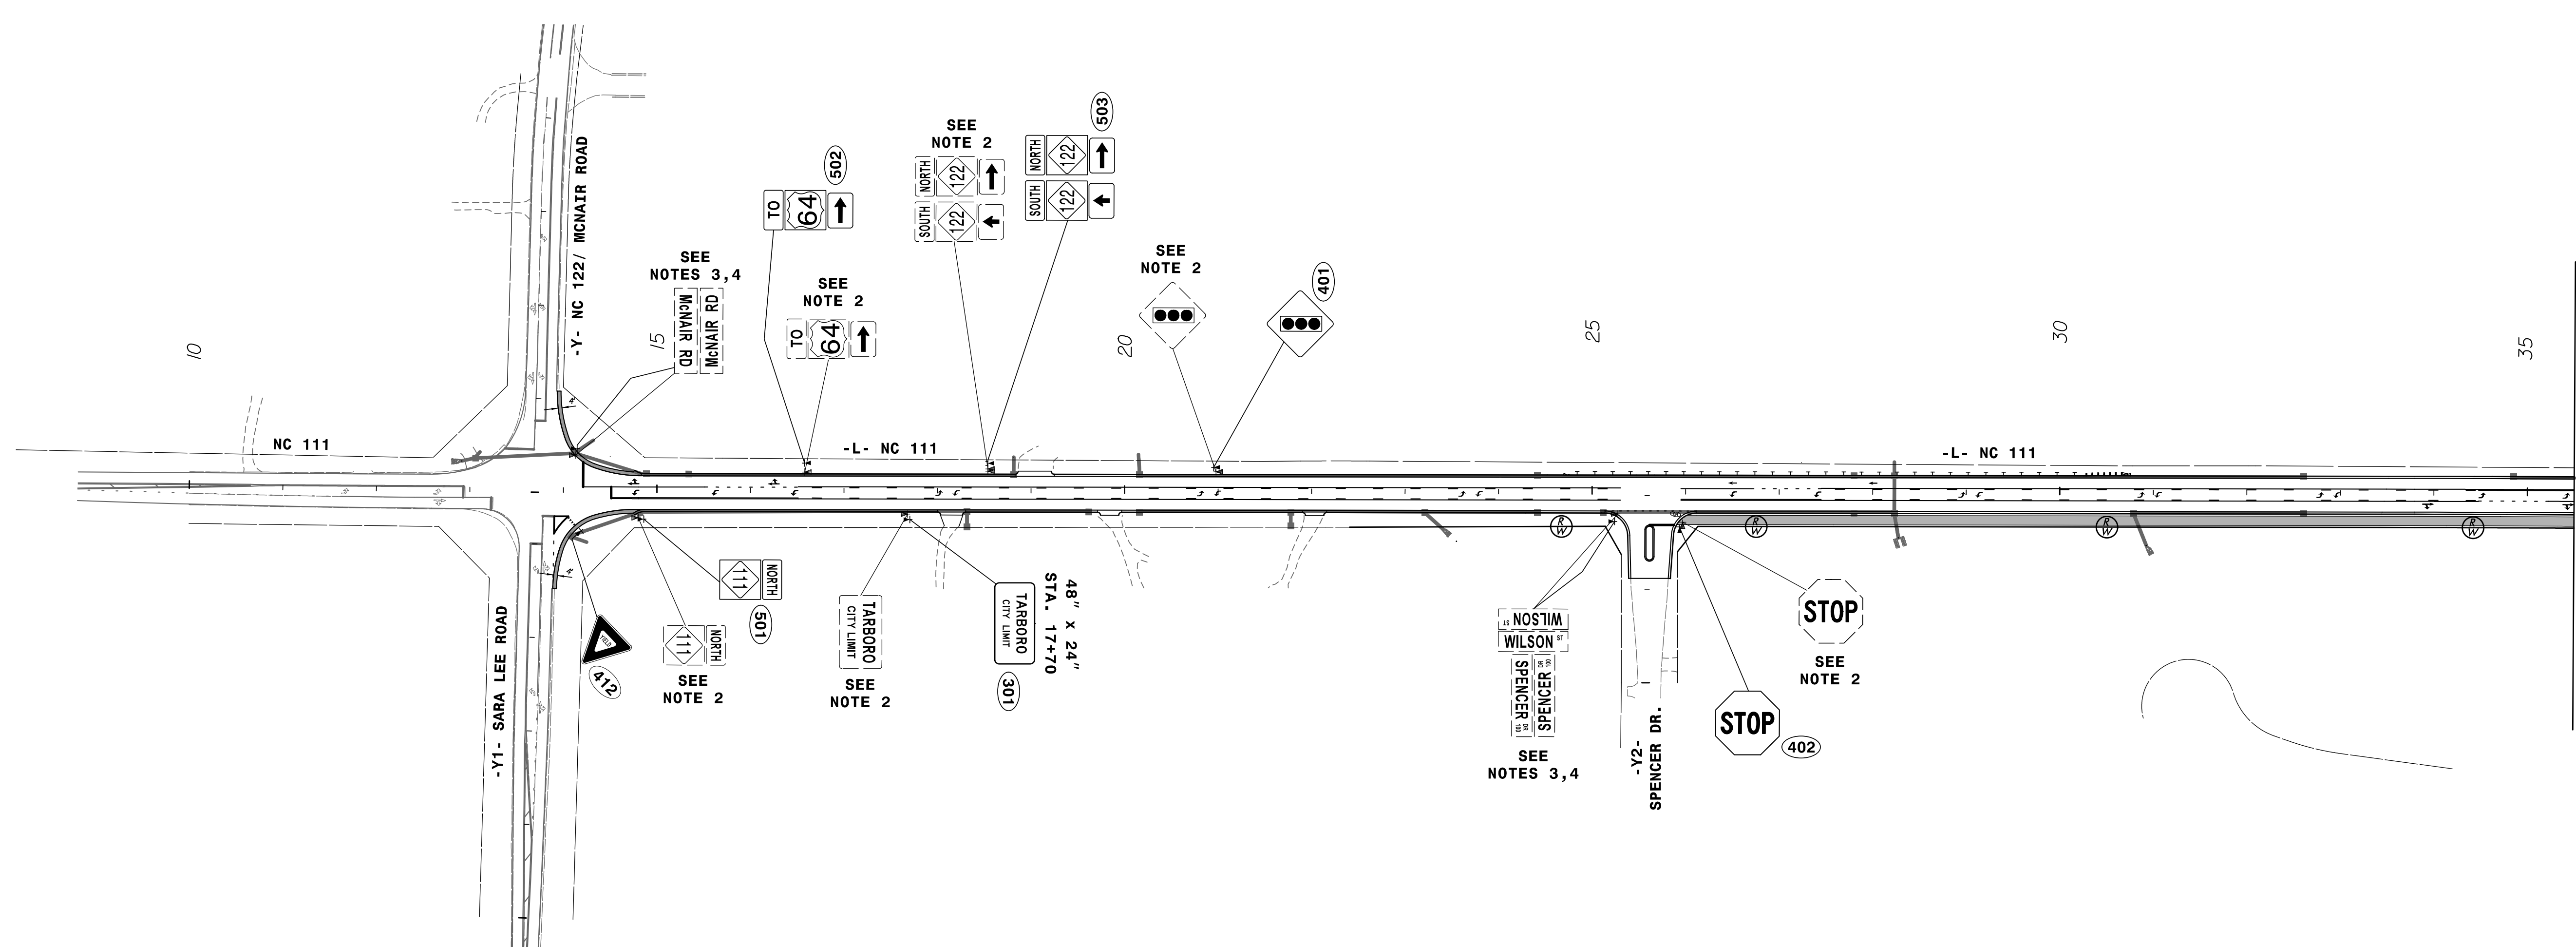


TIP NO. U-4424	SHEET NO. SIGN-3
APPROVED:  <small>DocuSigned by: Eric W. Bowman DADA2D3C680246F</small>	
DATE: 5/2/2023	
SEAL 	
DOCUMENT NOT CONSIDERED FINAL UNLESS ALL SIGNATURES COMPLETED	

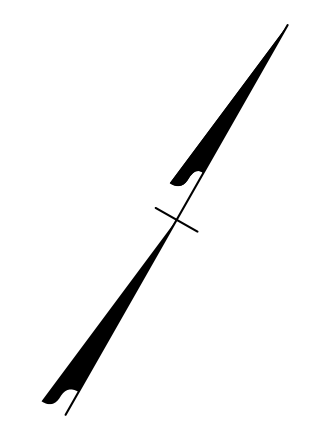

**MATCH LINE SEE SHEET SIGN-4
-L- STA. 35+50.00**

3/13/2023 2:18:57 PM Z:\188771-06 NCDOT NC 111\U-4424\Traffic\Signing\CADD\Signing Layout Plans\Sheets\U-4424_sgn_psh_03.dgn
USER:04421

SIGNING PLANS