
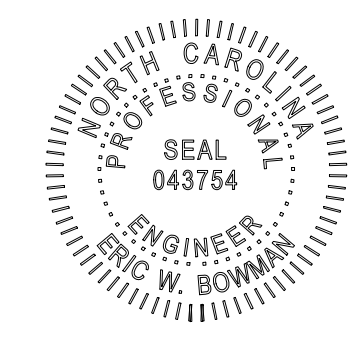
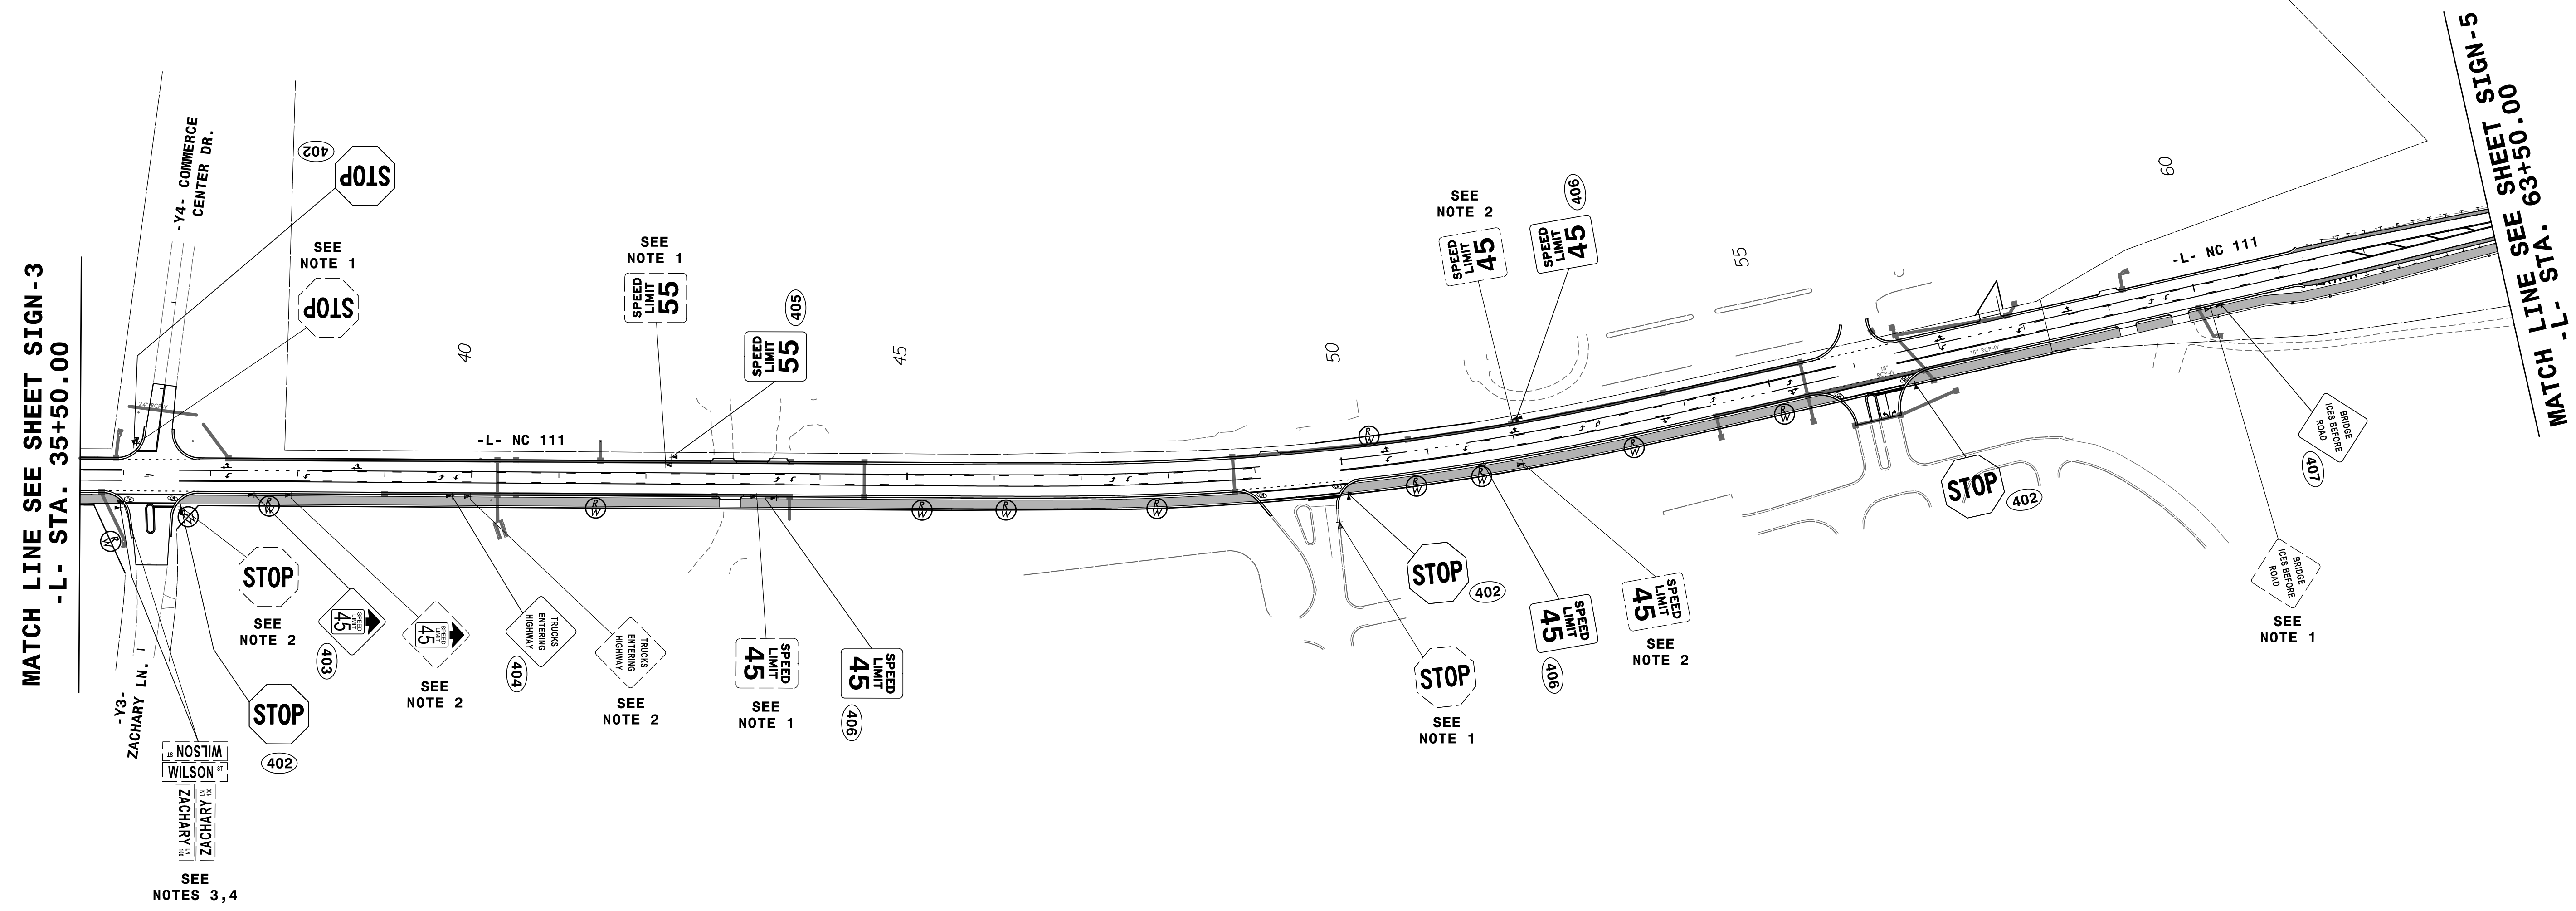


TIP NO. U-4424	SHEET NO. SIGN-4
APPROVED: <i>Eric W Bowman</i> DADA2D3C580246F	
DATE: 5/2/2023	
SEAL 	
DOCUMENT NOT CONSIDERED FINAL UNLESS ALL SIGNATURES COMPLETED	

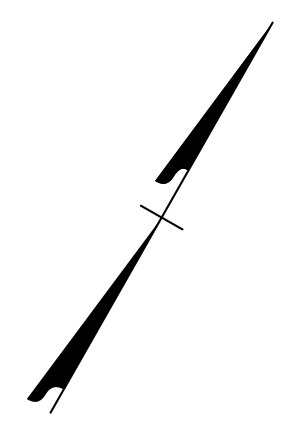

3/13/2023 2:18:07 PM  
 Z:\1868771-06 NCDOT NC 111\U-4424\Traffic\Signing\CADD\Signing\_Layout\Plans\Sheets\U-4424\_sgn\_psh\_04.dgn  
 USE 04421

**SIGNING PLANS**