
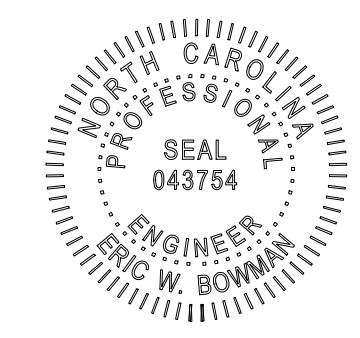
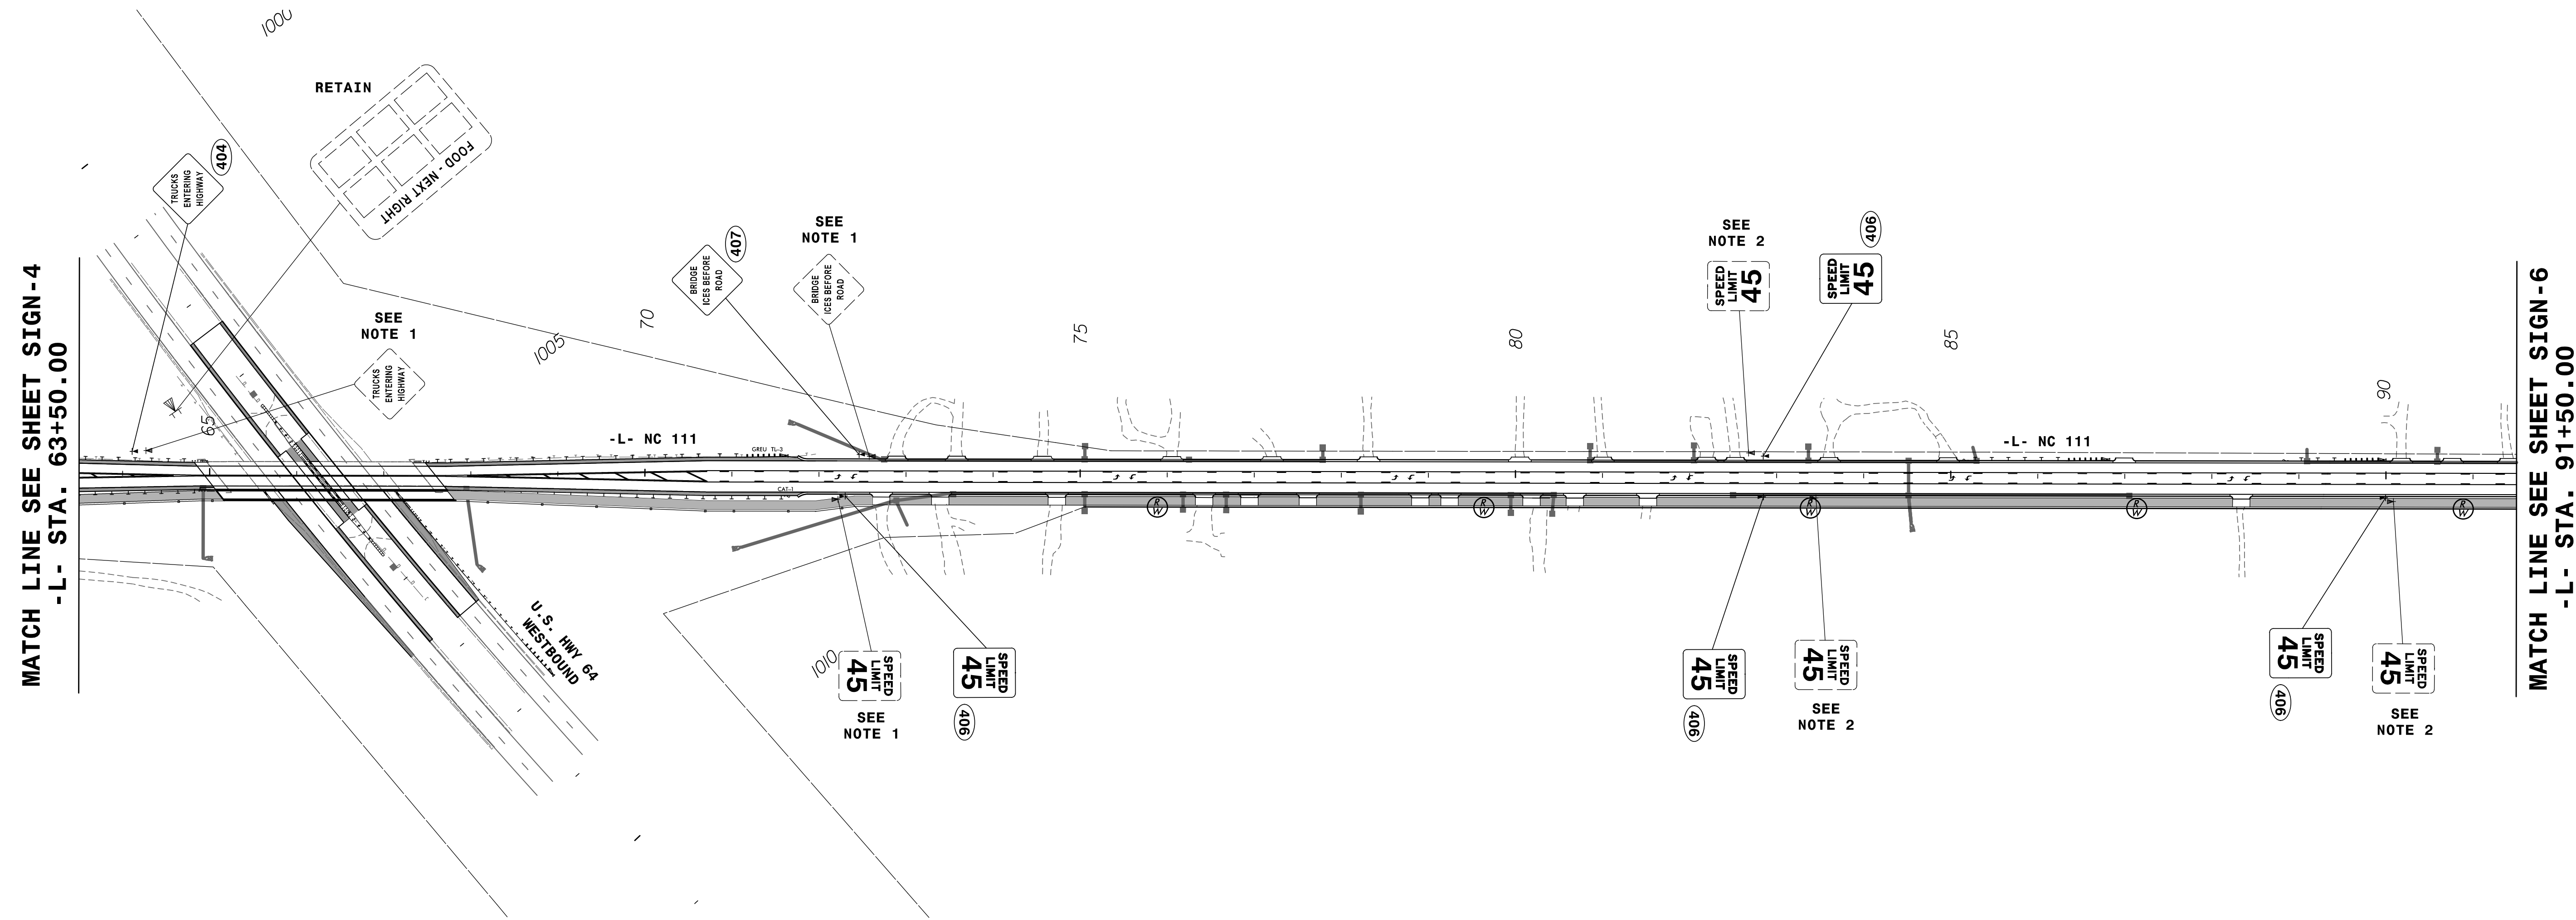


TIP NO. U-4424	SHEET NO. SIGN-5
APPROVED: <i>Eric W Bowman</i> <small>DADA2D3C680246F</small>	
DATE: 5/2/2023	
SEAL	
	
DOCUMENT NOT CONSIDERED FINAL UNLESS ALL SIGNATURES COMPLETED	

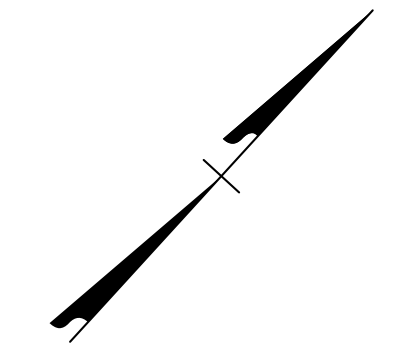

3/13/2023 2:16:57 PM
 Z:\168771-06 NCDOT NC 111\U-4424\Traffic\Signing\CADD\Signing Layout Plans\Sheets\U-4424_sgn_psh_05.dgn
 USE 04421

SIGNING PLANS