

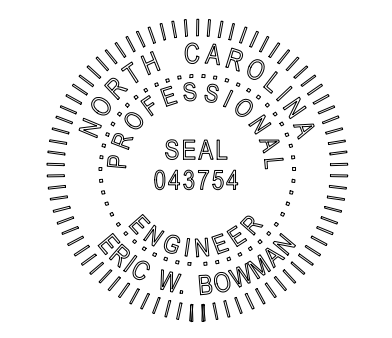


TIP NO. U-4424	SHEET NO. SIGN-6
APPROVED: <i>Eric W. Bowman</i> <small>DocuSigned by: Eric W. Bowman DADA2D3C6B0246F</small>	
DATE: 5/2/2023	
SEAL 	
DOCUMENT NOT CONSIDERED FINAL UNLESS ALL SIGNATURES COMPLETED	

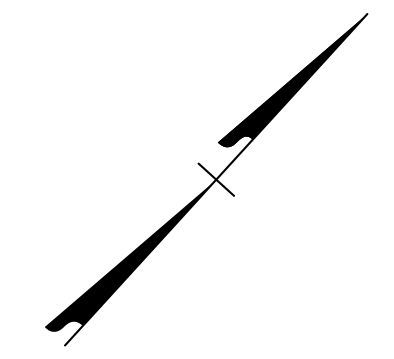

MATCH LINE SEE SHEET SIGN-5
-L- STA. 91+50.00

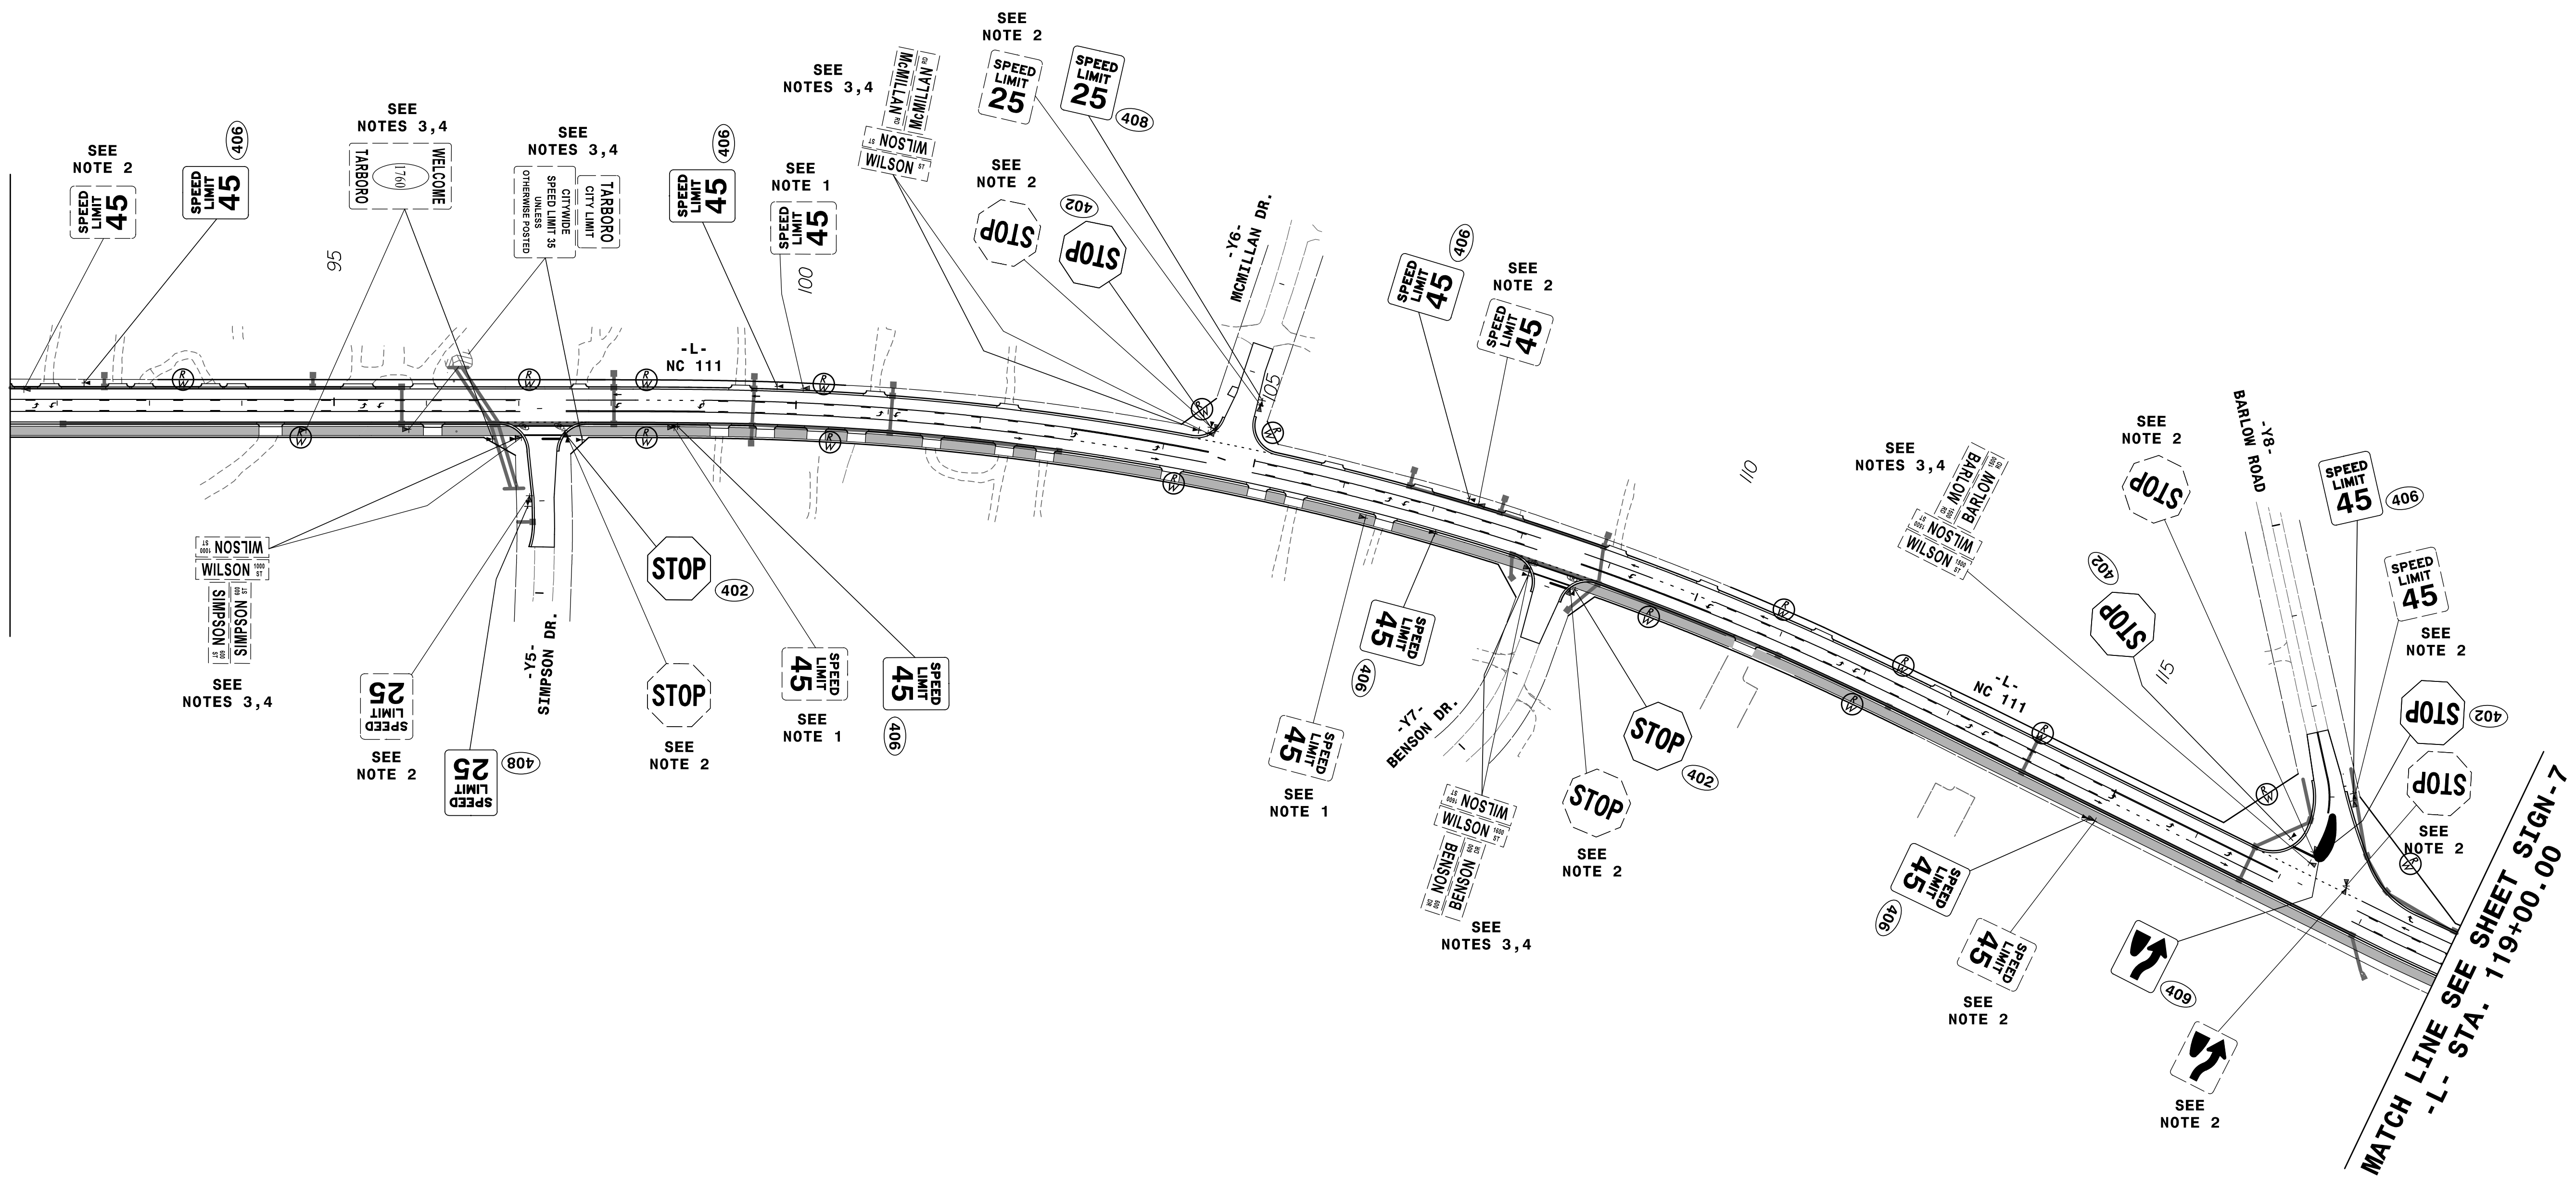

MATCH LINE SEE SHEET SIGN-7
-L- STA. 119+00.00

3/13/2023 2:18:07 PM C:\Users\111\U-4424\Traffic\Signing\CADD\Signing Layout\Plans\Sheets\U-4424_sgn_psh_06.dgn
USE04421

SIGNING PLANS