


09_08/2019

See Sheet 1A For Index of Sheets (NOT INCLUDED)
See Sheet 1B For Conventional Symbols

STATE OF NORTH CAROLINA
DIVISION OF HIGHWAYS

STATE	STATE PROJECT REFERENCE NO.	SHEET NO.	TOTAL SHEETS
N.C.	U-4424	UC-1	
STATE PROJ. NO.	F.A. PROJ. NO.	DESCRIPTION	
39062.1.2	N/A	PE	
39062.2.2	N/A	RW & UTILITIES	
39062.3.2	N/A	CONSTRUCTION	



TIP PROJECT: U-4424

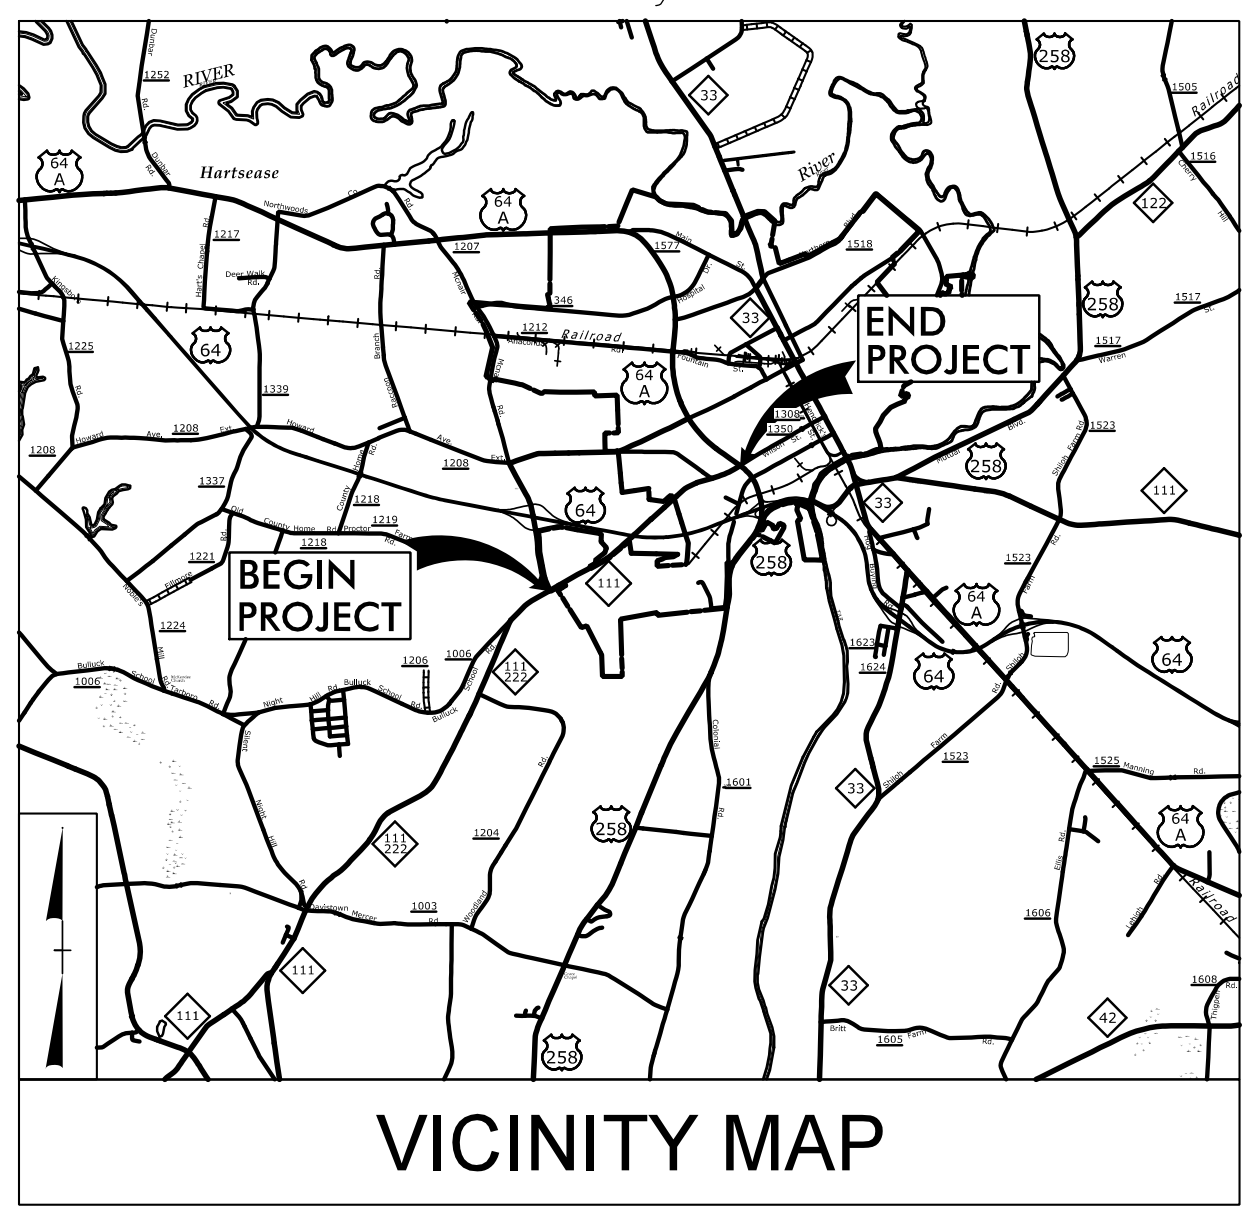


UTILITY CONSTRUCTION PLANS EDGECOMBE COUNTY

**LOCATION: NC 111 (WILSON STREET) FROM NC 122 (MCNAIR ROAD) TO
US 64 ALTERNATE (WESTERN BOULEVARD)**

TYPE OF WORK: WATER AND SEWER UTILITIES

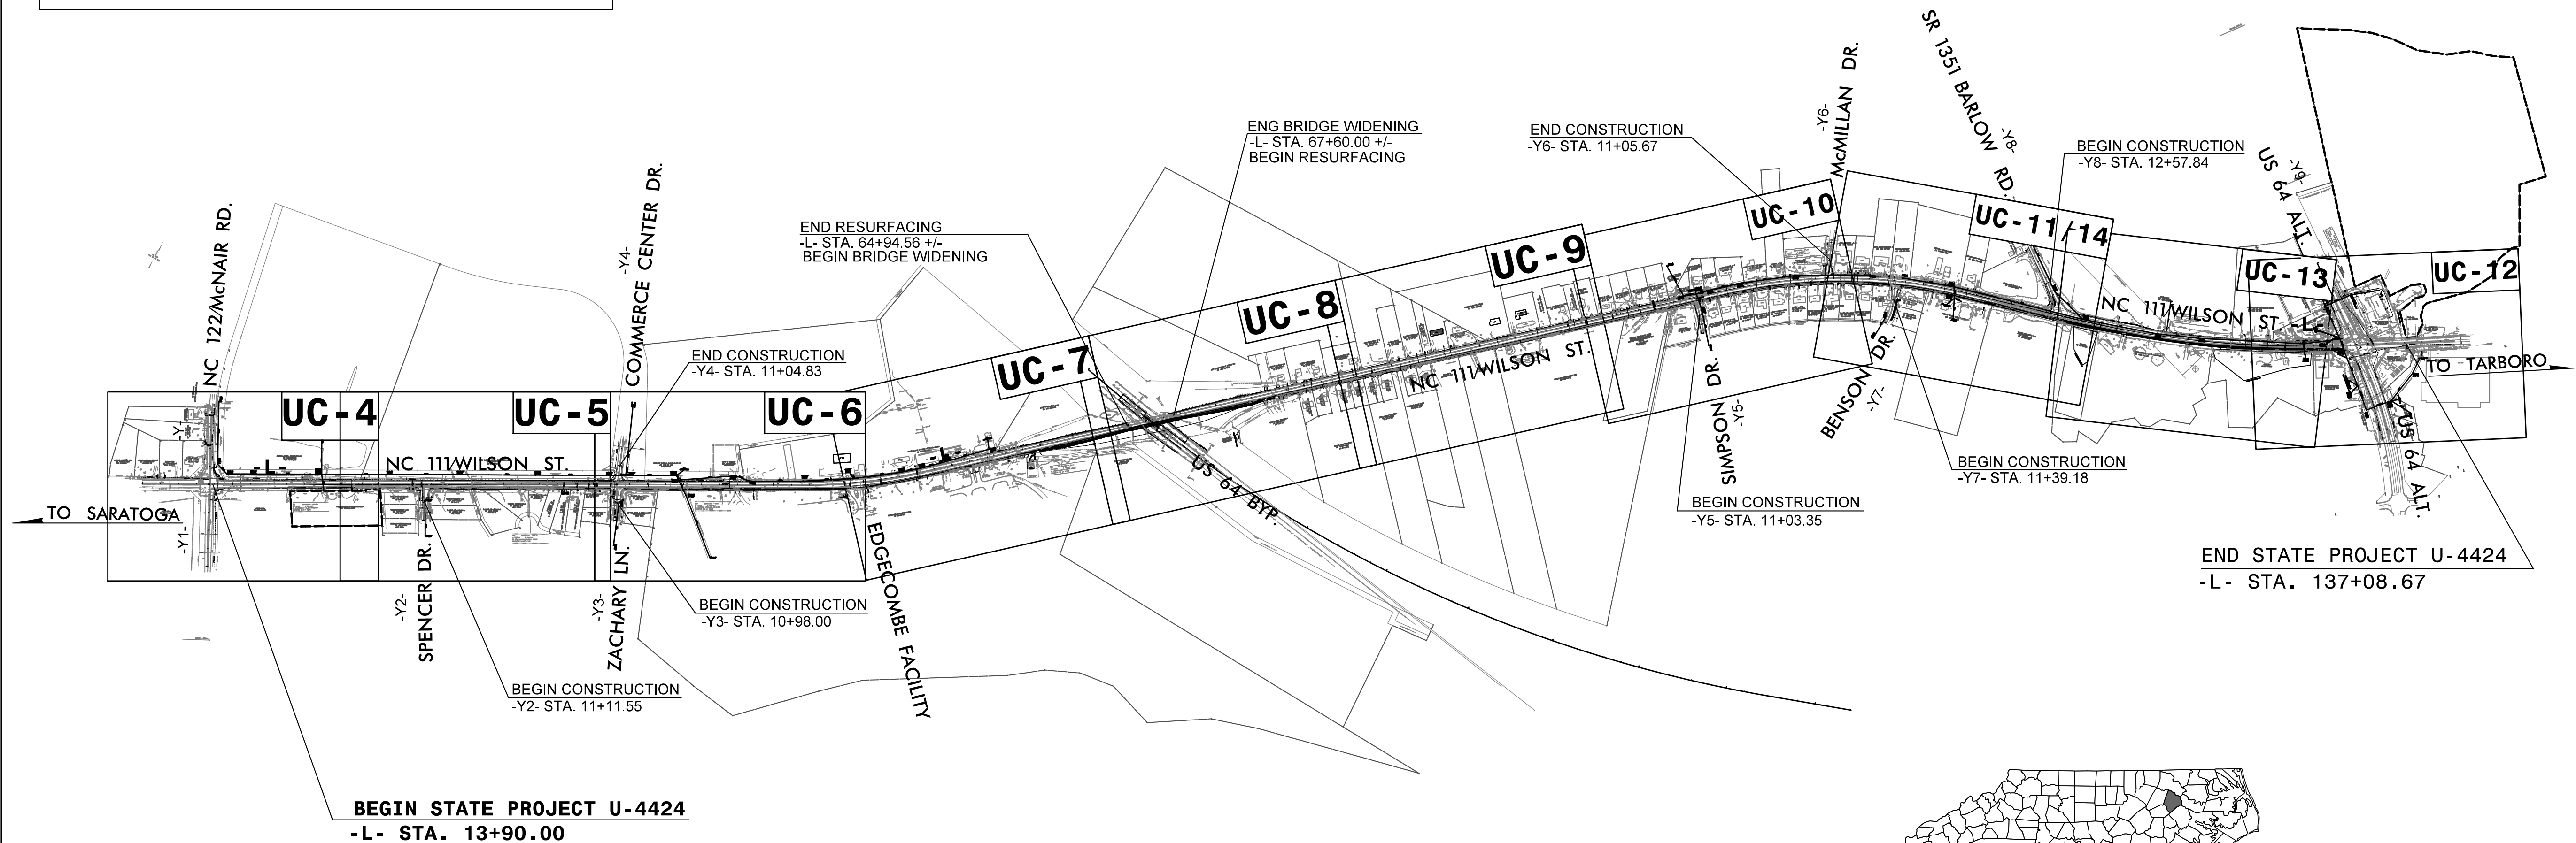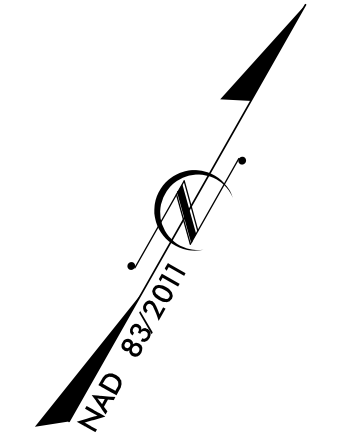


A PORTION OF THIS PROJECT IS WITHIN THE MUNICIPAL BOUNDARIES OF TOWN OF TARBORO.
CLEARING ON THIS PROJECT SHALL BE PERFORMED TO THE LIMITS ESTABLISHED BY METHOD III.

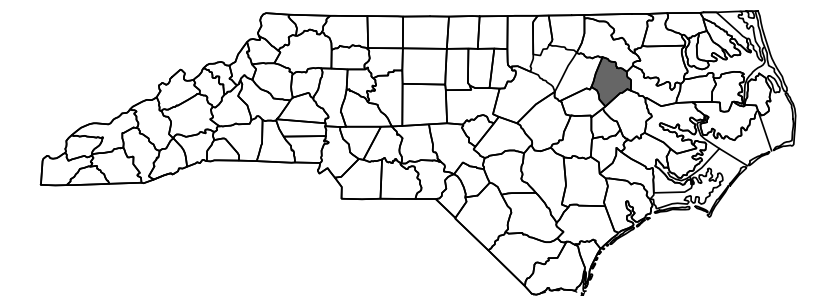


DOCUMENT NOT CONSIDERED FINAL
UNLESS ALL SIGNATURES COMPLETED

CONTRACT:

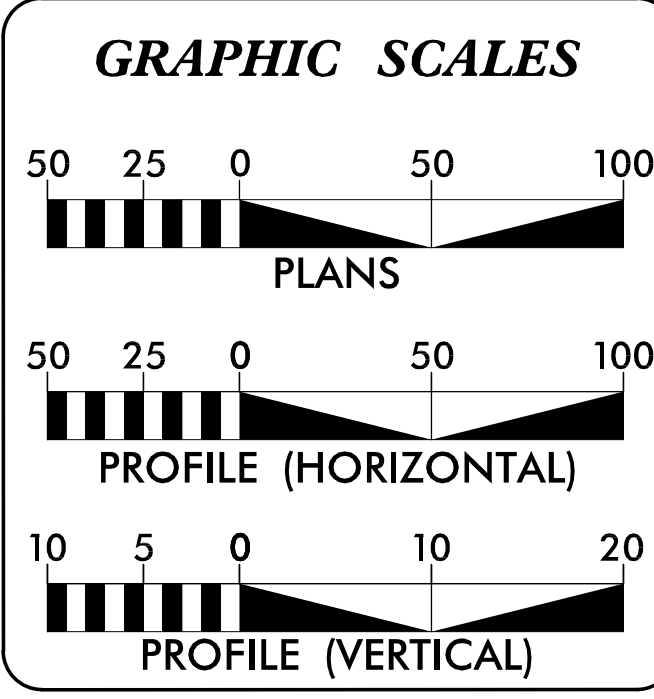

WATER AND SEWER OWNERS ON PROJECT

- (1) WATER - TOWN OF TARBORO
- (2) SEWER - TOWN OF TARBORO

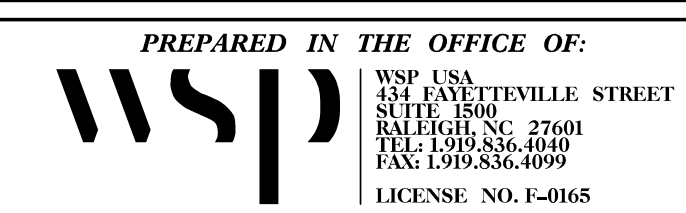

PREPARED IN THE OFFICE OF:
FOR THE NORTH CAROLINA DEPARTMENT OF TRANSPORTATION

2018 STANDARD SPECIFICATIONS

RIGHT OF WAY DATE:
JUNE 21, 2019

LETTING DATE:
JUNE 20, 2023

NCDOT CONTACT: RUSSELL BROADWELL, PE
DIVISION 4

RONYELL THIGPEN, PE
PROJECT ENGINEER


ERIC MISAK
PROJECT DESIGN ENGINEER

CHARLES HEAFNER, PE
PROJECT UTILITY ENGINEER

UTILITIES ENGINEER



DocuSigned by:
Charles Heafner
SIGNATURE
5/11/2023
P.E.

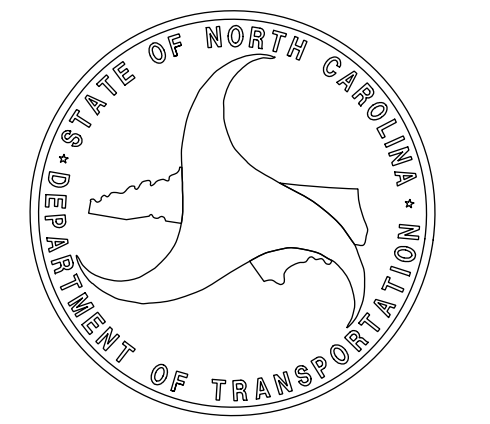

5/9/2023 2:18:17 PM C:\Users\NCDOT\NC\111\U-4424\Utilities\Design Plans\U-4424 UTIL_Tsh.dgn PARSONS BRINCKERHOFF