


8/17/99


REVISIONS

5/11/2023 2:11:06 PM NCDOT_NC_111\U-4424\Utilities\Design_Plans\Water_Plan_Sheets\U-4424_Rdy_psh_04.dgn
PARSONS BRINCKERHOFF

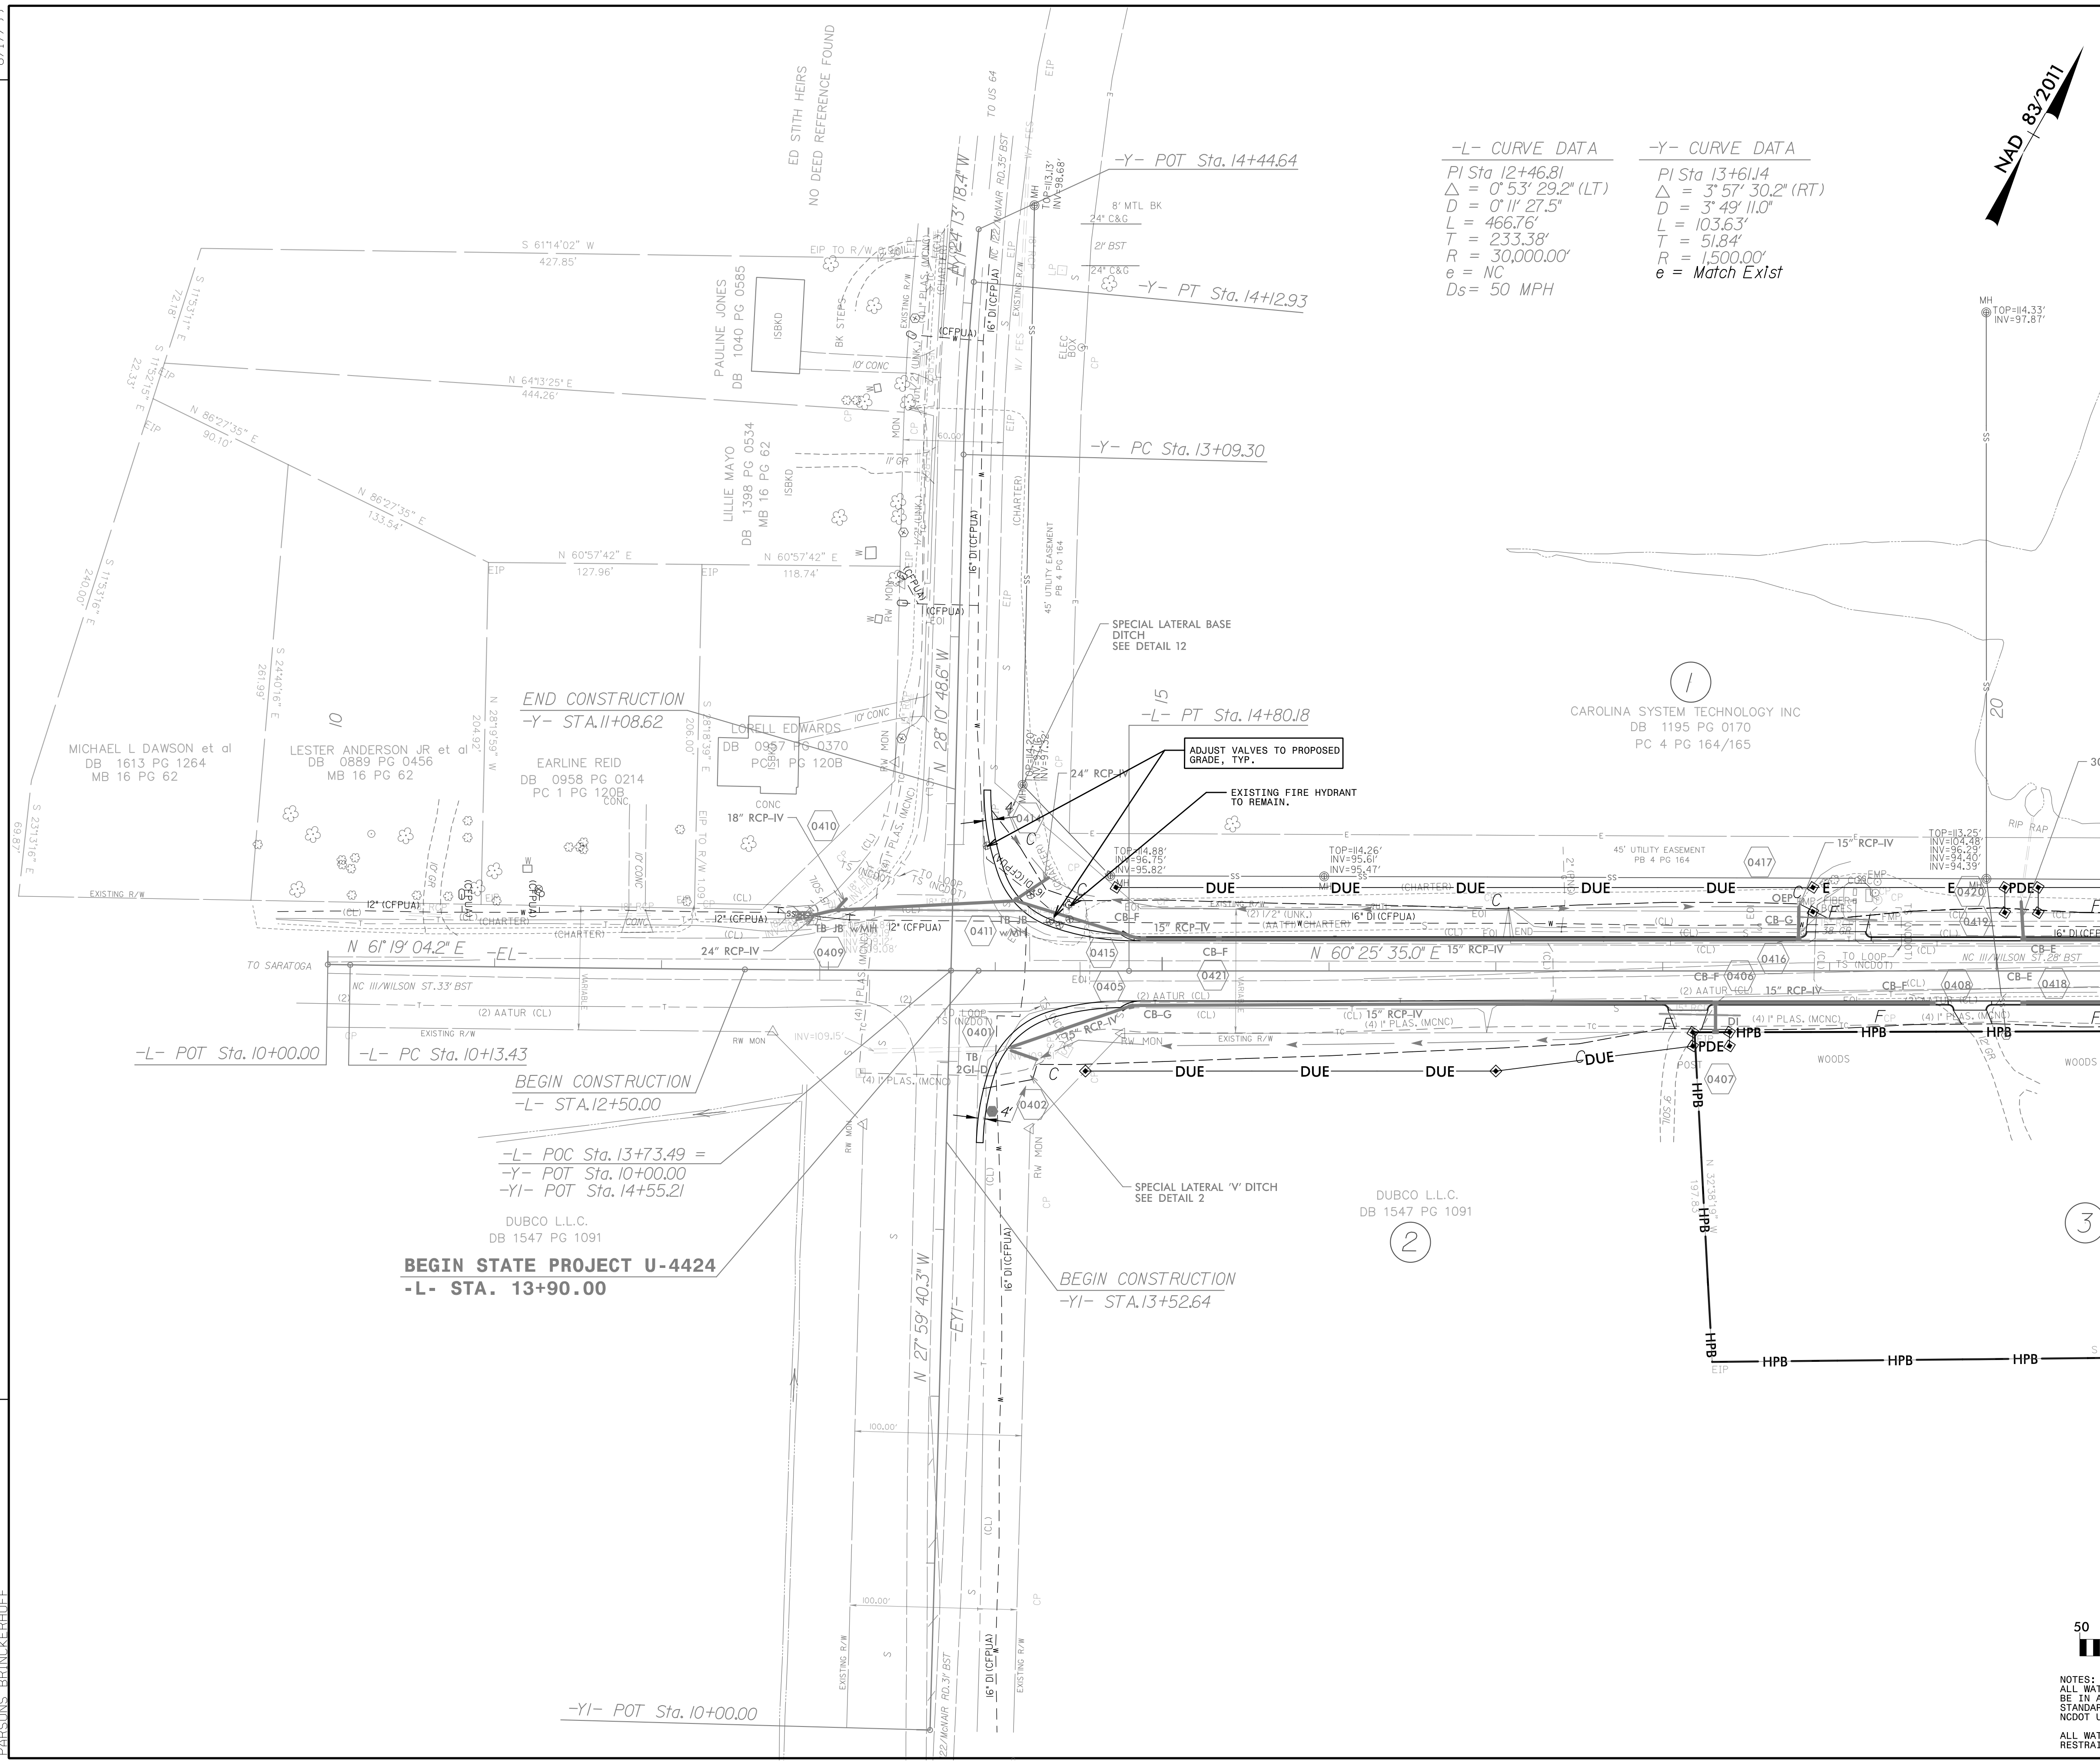

-L- CURVE DATA
 PI Sta 12+46.81
 $\Delta = 0^\circ 53' 29.2''$ (LT)
 $D = 0' 11' 27.5''$
 $L = 466.76'$
 $T = 233.38'$
 $R = 30,000.00'$
 $e = NC$
 $D_s = 50$ MPH

-Y- CURVE DATA
 PI Sta 13+61.14
 $\Delta = 3^\circ 57' 30.2''$ (RT)
 $D = 3' 49' 11.0''$
 $L = 103.63'$
 $T = 51.84'$
 $R = 1,500.00'$
 $e = Match Exist$

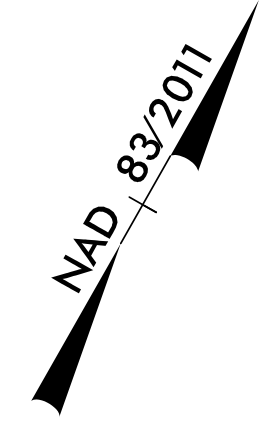

| | |
|--|--------------------------|
| PROJECT REFERENCE NO. U-4424 | SHEET NO. UC-4 |
| RW SHEET NO. | |
| | |
| DOCUMENT NOT CONSIDERED FINAL UNLESS ALL SIGNATURES COMPLETED | |


MATCH LINE SEE SHEET UC-5

BEGIN STATE PROJECT U-4424
-L- STA. 13+90.00

BEGIN CONSTRUCTION
-L- STA. 12+50.00

-L- POC Sta. 13+73.49 =
-Y- POT Sta. 10+00.00
-YI- POT Sta. 14+55.21

DUBCO L.L.C.
 DB 1547 PG 1091

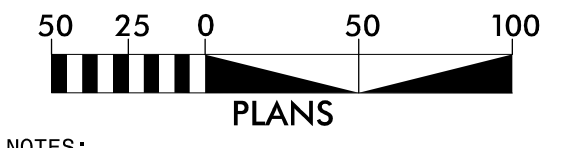

NOTES:
 ALL WATER AND/OR SEWER CONSTRUCTION SHALL BE IN ACCORDANCE WITH THE TOWN OF TARBORO WATER STANDARD DRAWINGS AND SPECIFICATIONS AND NCDOT UTILITY SPECIFICATIONS.
 ALL WATERLINE PIPE AND FITTINGS TO BE RESTRAINED JOINT TYPE.