
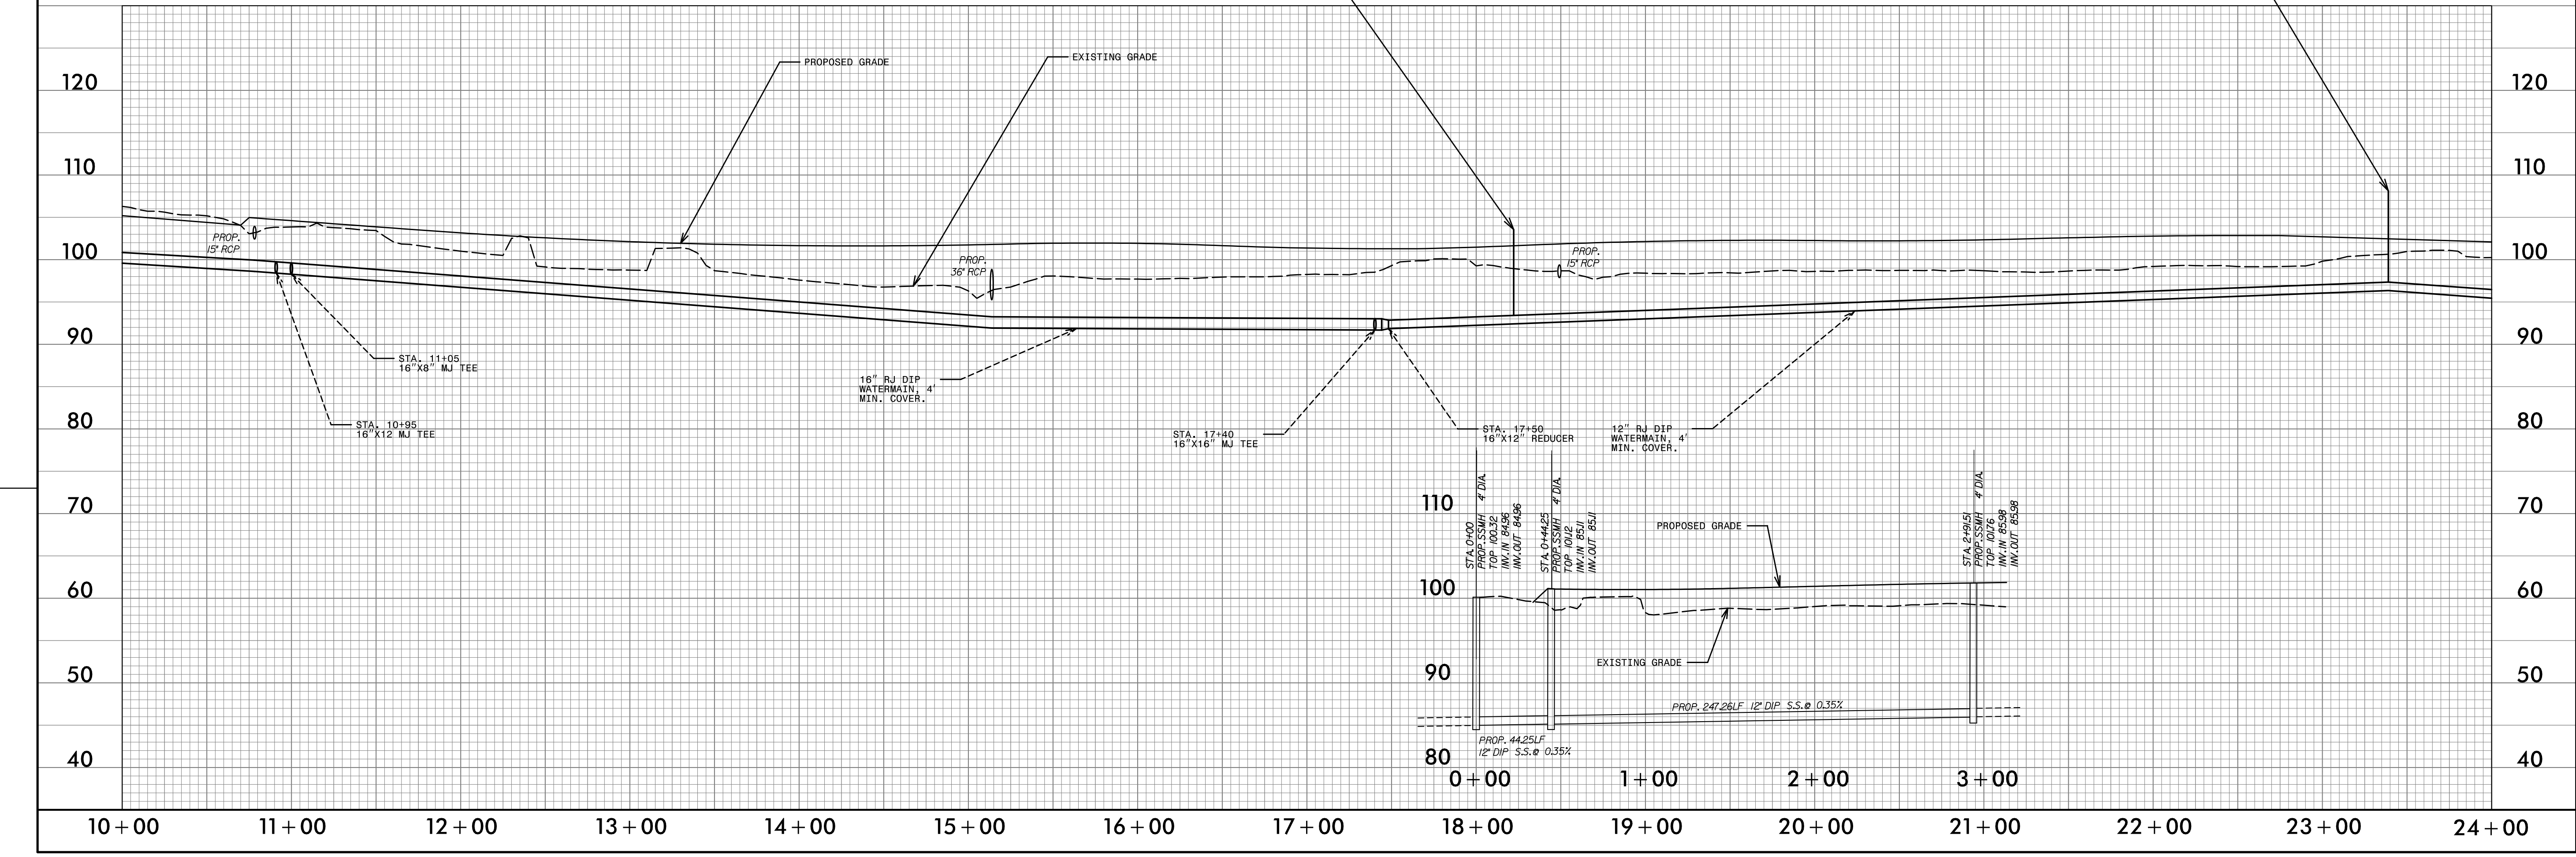


PROJECT REFERENCE NO.	SHEET NO.
U-4424	UC-6
RW SHEET NO.	
DOCUMENT NOT CONSIDERED FINAL UNLESS ALL SIGNATURES COMPLETED	

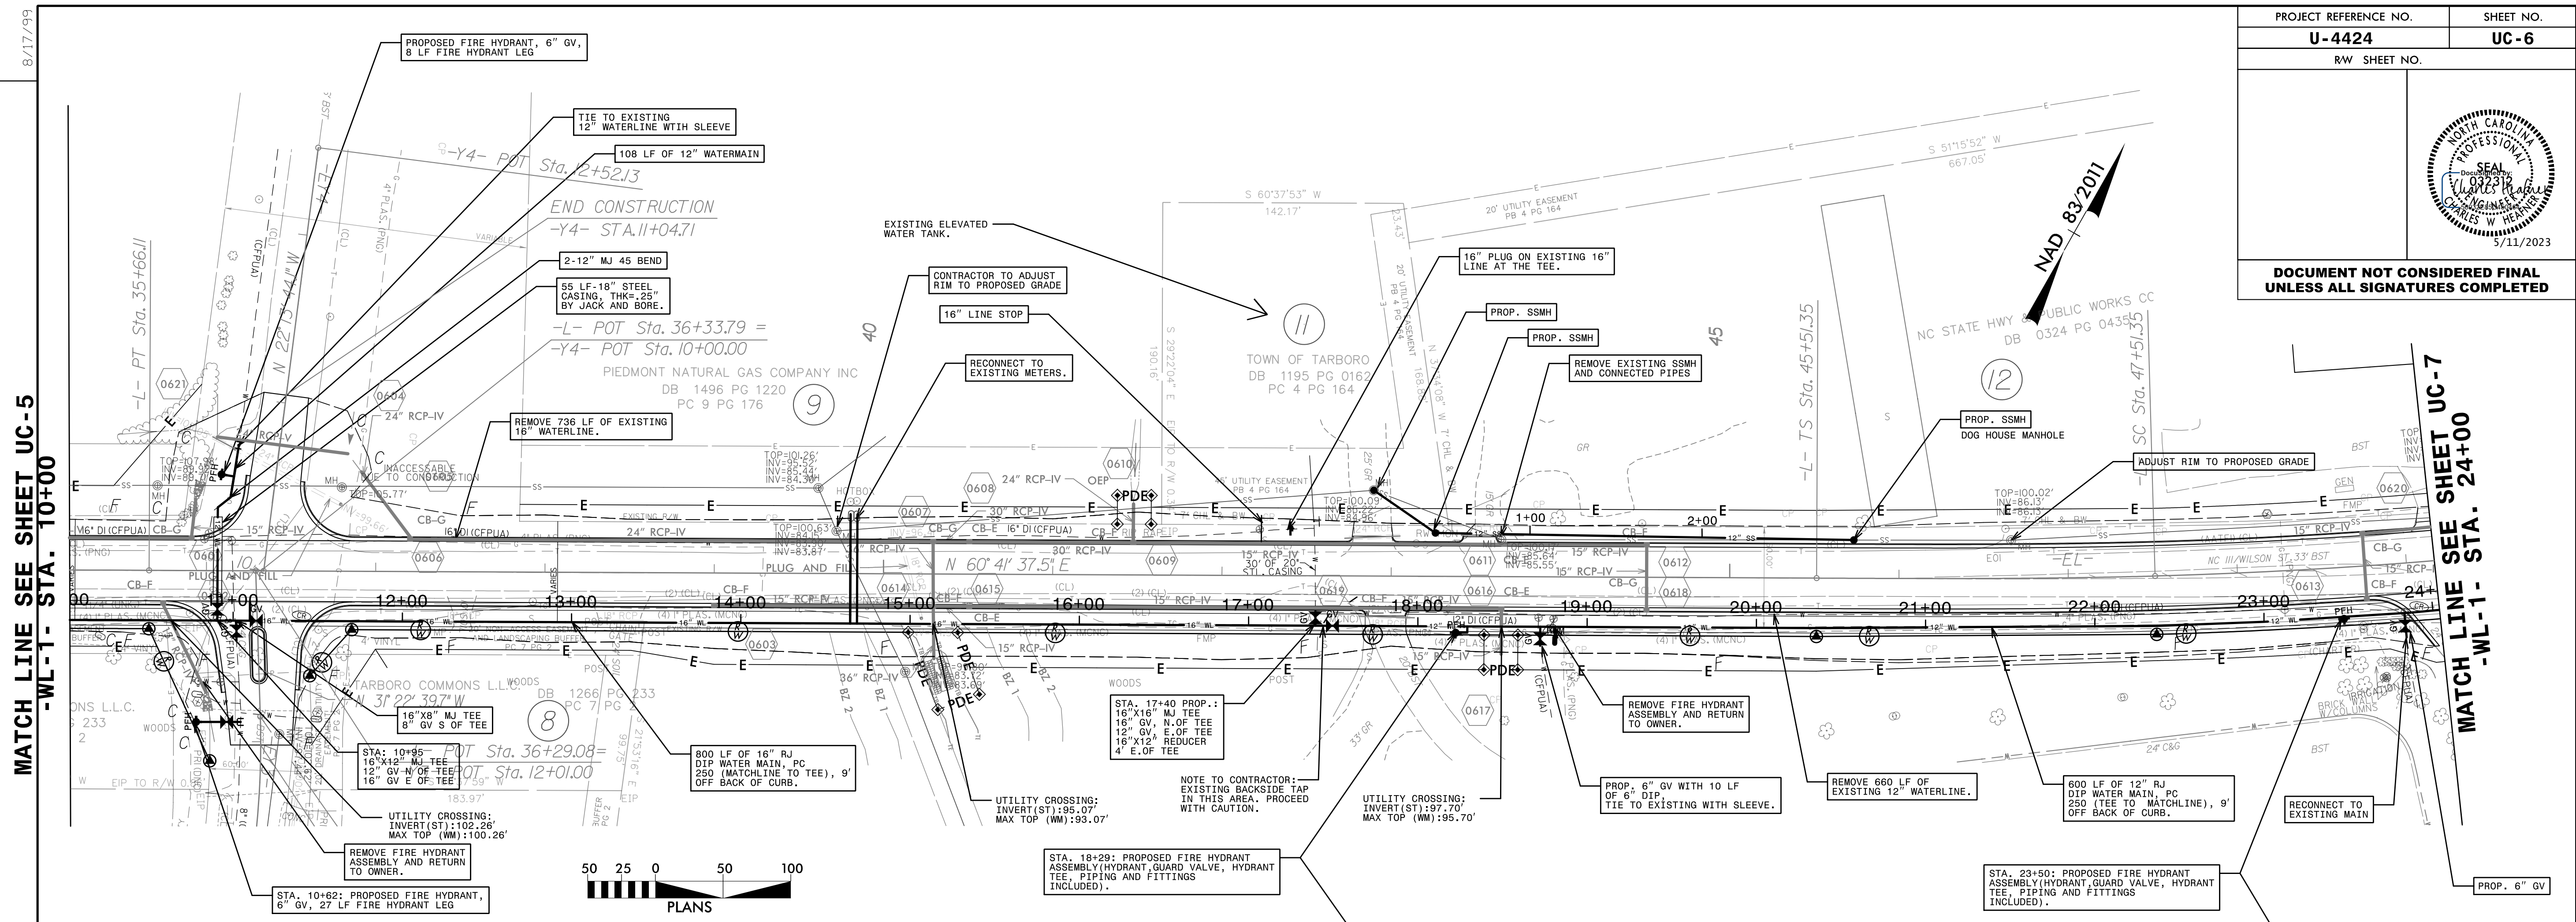

MATCH LINE SEE SHEET UC-5
-WL-1- STA. 10+00

MATCH LINE SEE SHEET UC-7
-WL-1- STA. 24+00

REVISIONS

8/17/99