
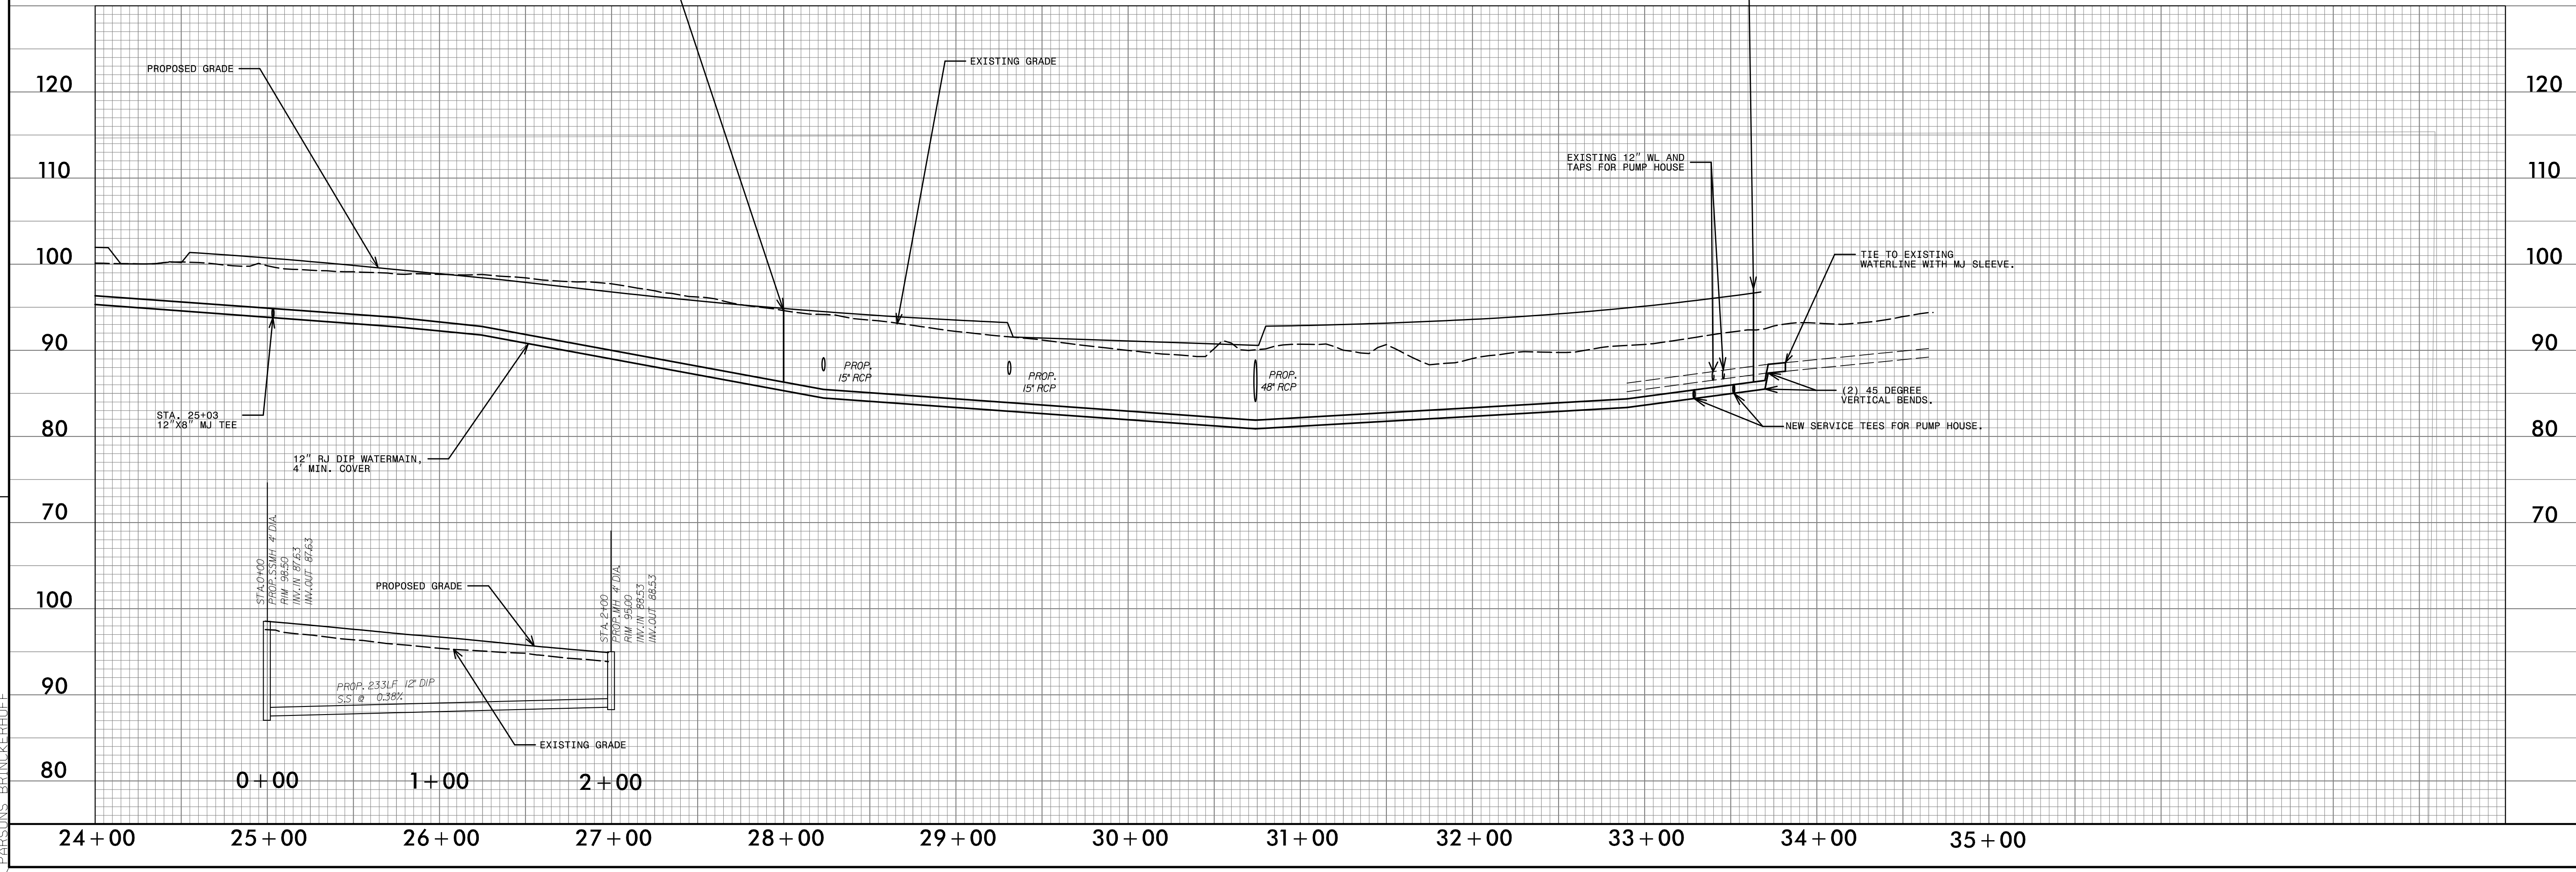


8/17/99

PROJECT REFERENCE NO. U-4424	SHEET NO. UC-7
RW SHEET NO.	
DOCUMENT NOT CONSIDERED FINAL UNLESS ALL SIGNATURES COMPLETED	

MATCH LINE SEE SHEET UC-6
-WL-1- STA. 24+00

MATCH LINE SEE SHEET UC-8

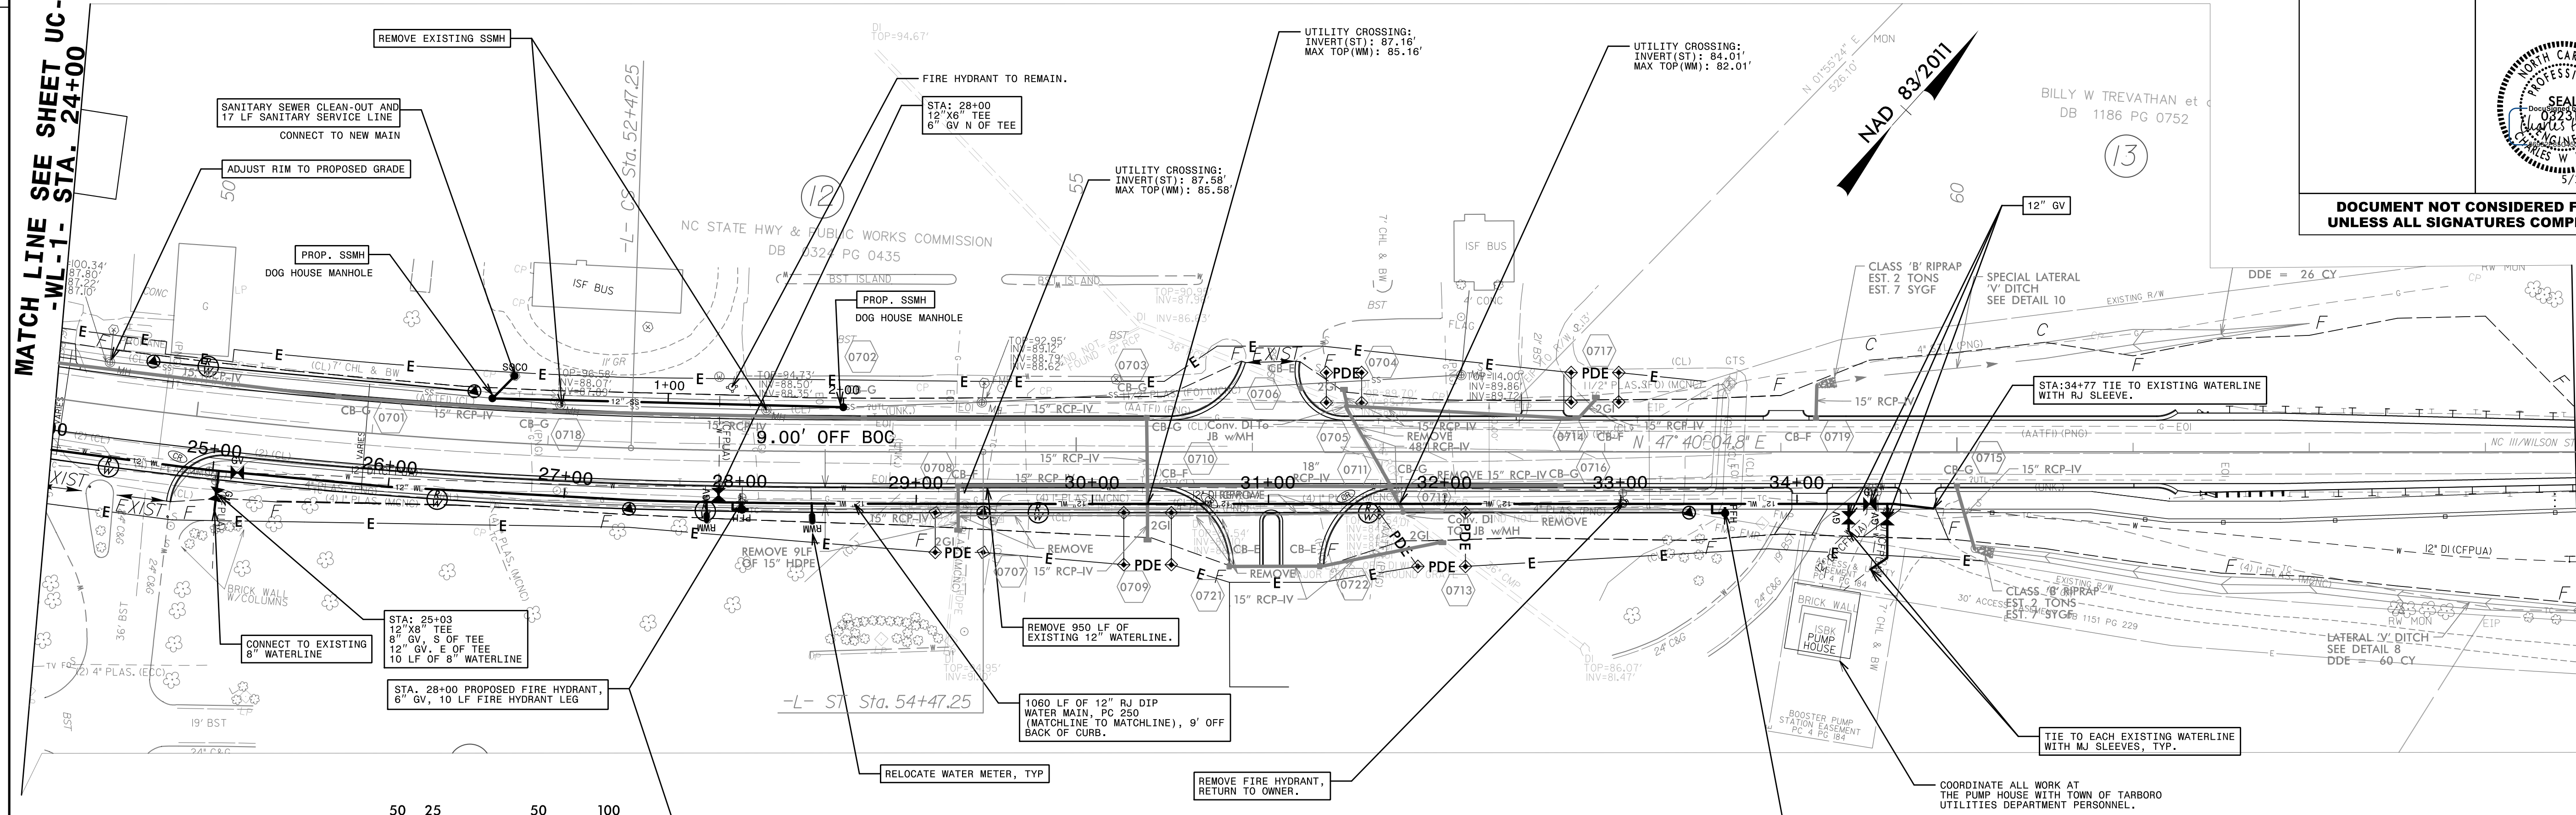

REVISIONS

5/11/2023
U:\66771-06 NCDOT_NC 111U-4424\Utilities\Design Plans\Water Plan Sheets\U-4424_Rdy_psh_07.dgn
PARSONS BRINCKERHOFF