
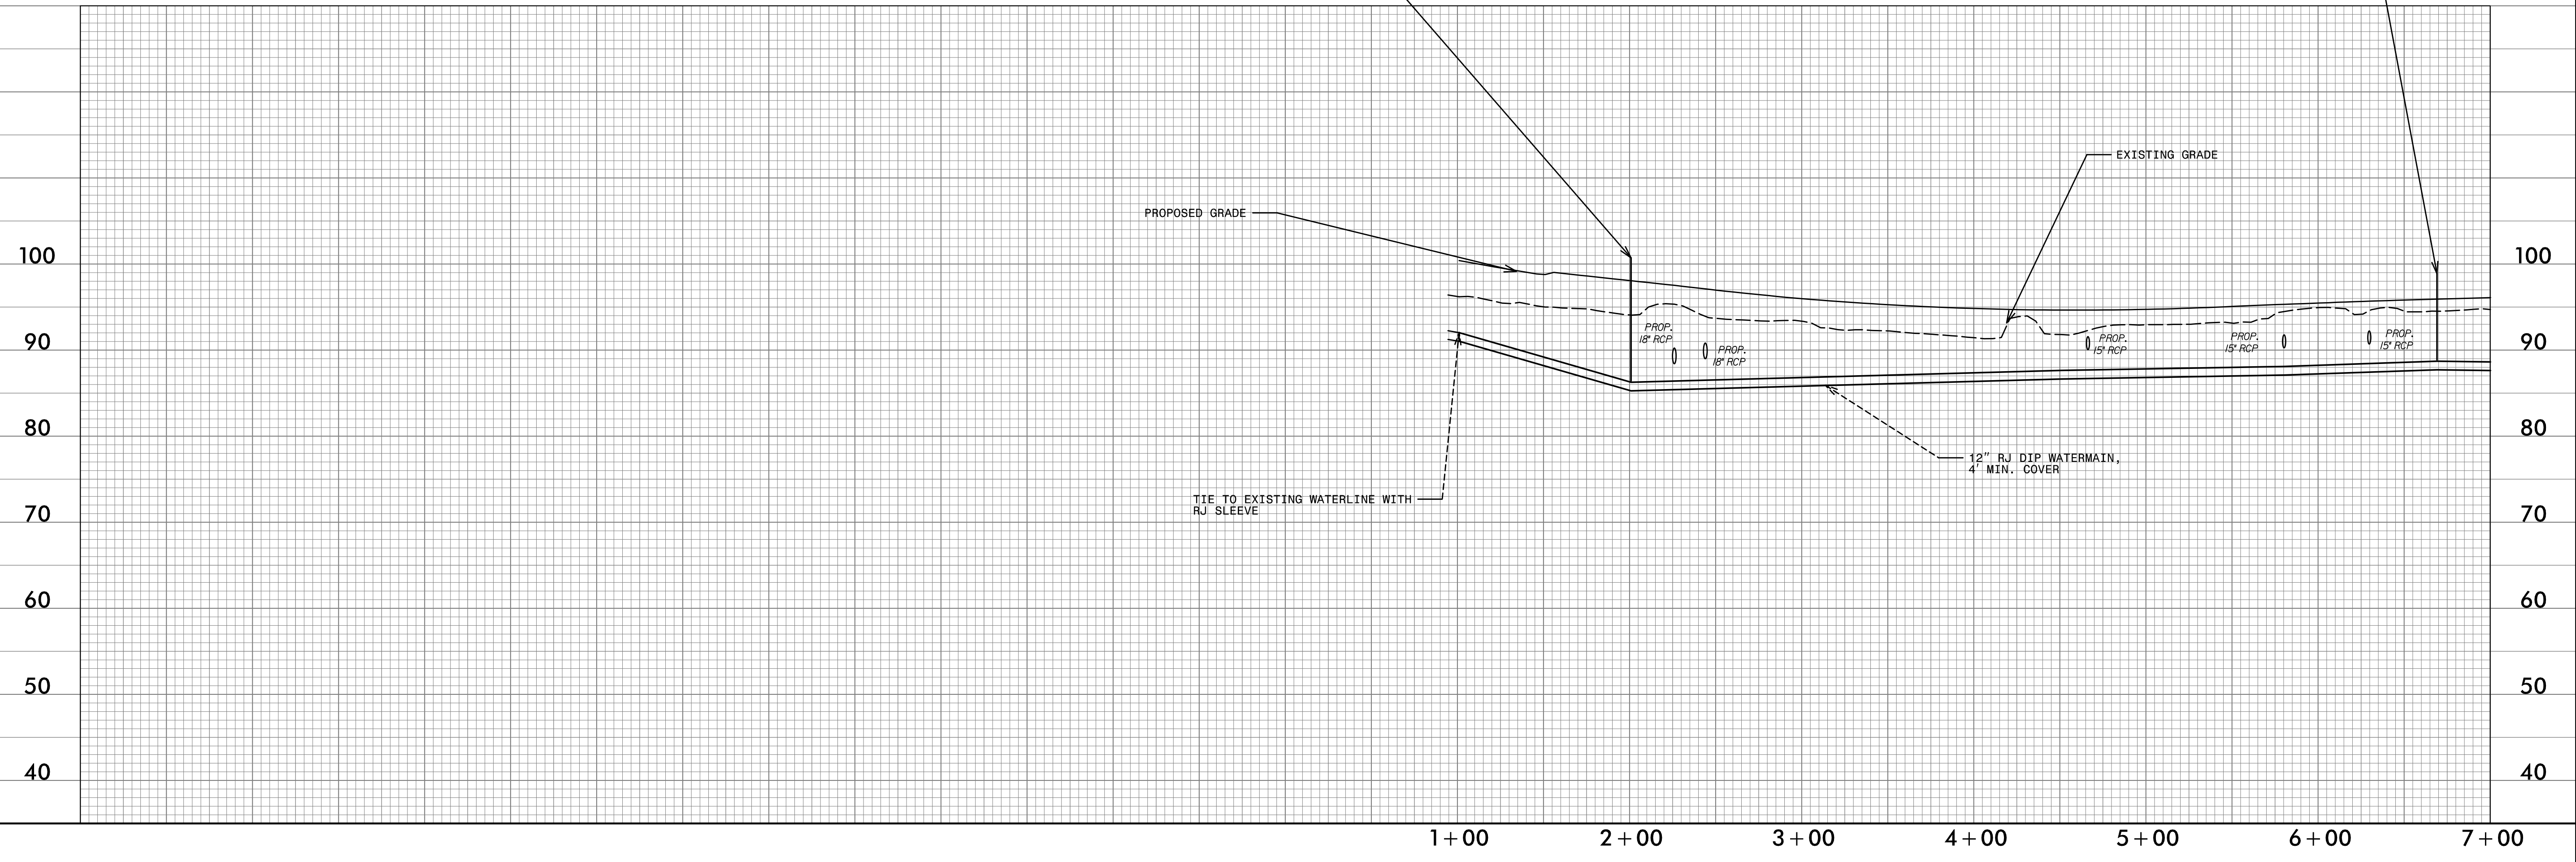


8/17/99

PROJECT REFERENCE NO.	SHEET NO.
U-4424	UC-8
RW SHEET NO.	
DOCUMENT NOT CONSIDERED FINAL UNLESS ALL SIGNATURES COMPLETED	

MATCH LINE SEE SHEET UC-7

MATCH LINE SEE SHEET UC-9
-WL-2- STA. 7+00

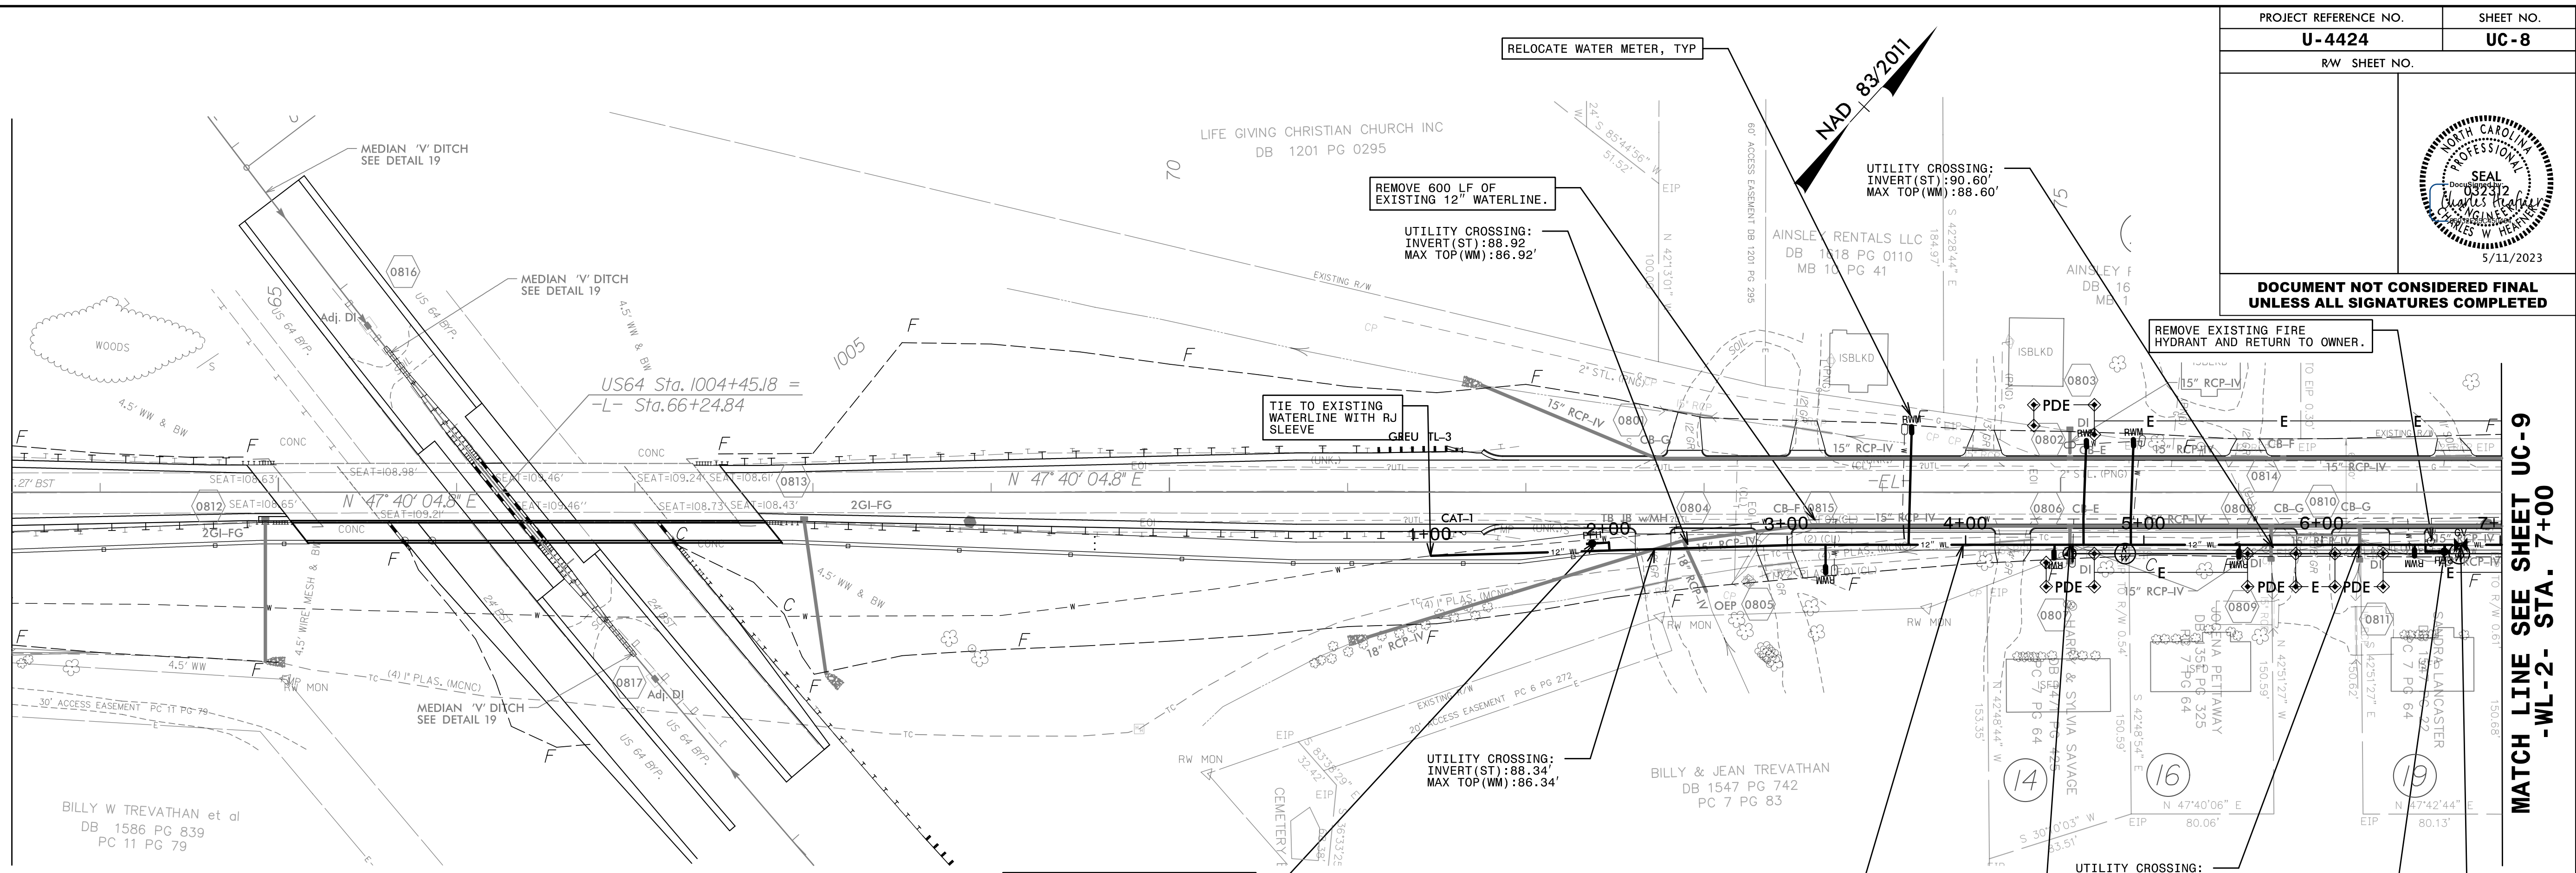

REVISIONS

5/11/2023
U:\168771-06 NCDOT_NC 111U-4424\Utilities\Design Plans\Water Plan Sheets\U-4424_Rdy_psh_08.dgn
PARSONS BRINCKERHOFF