
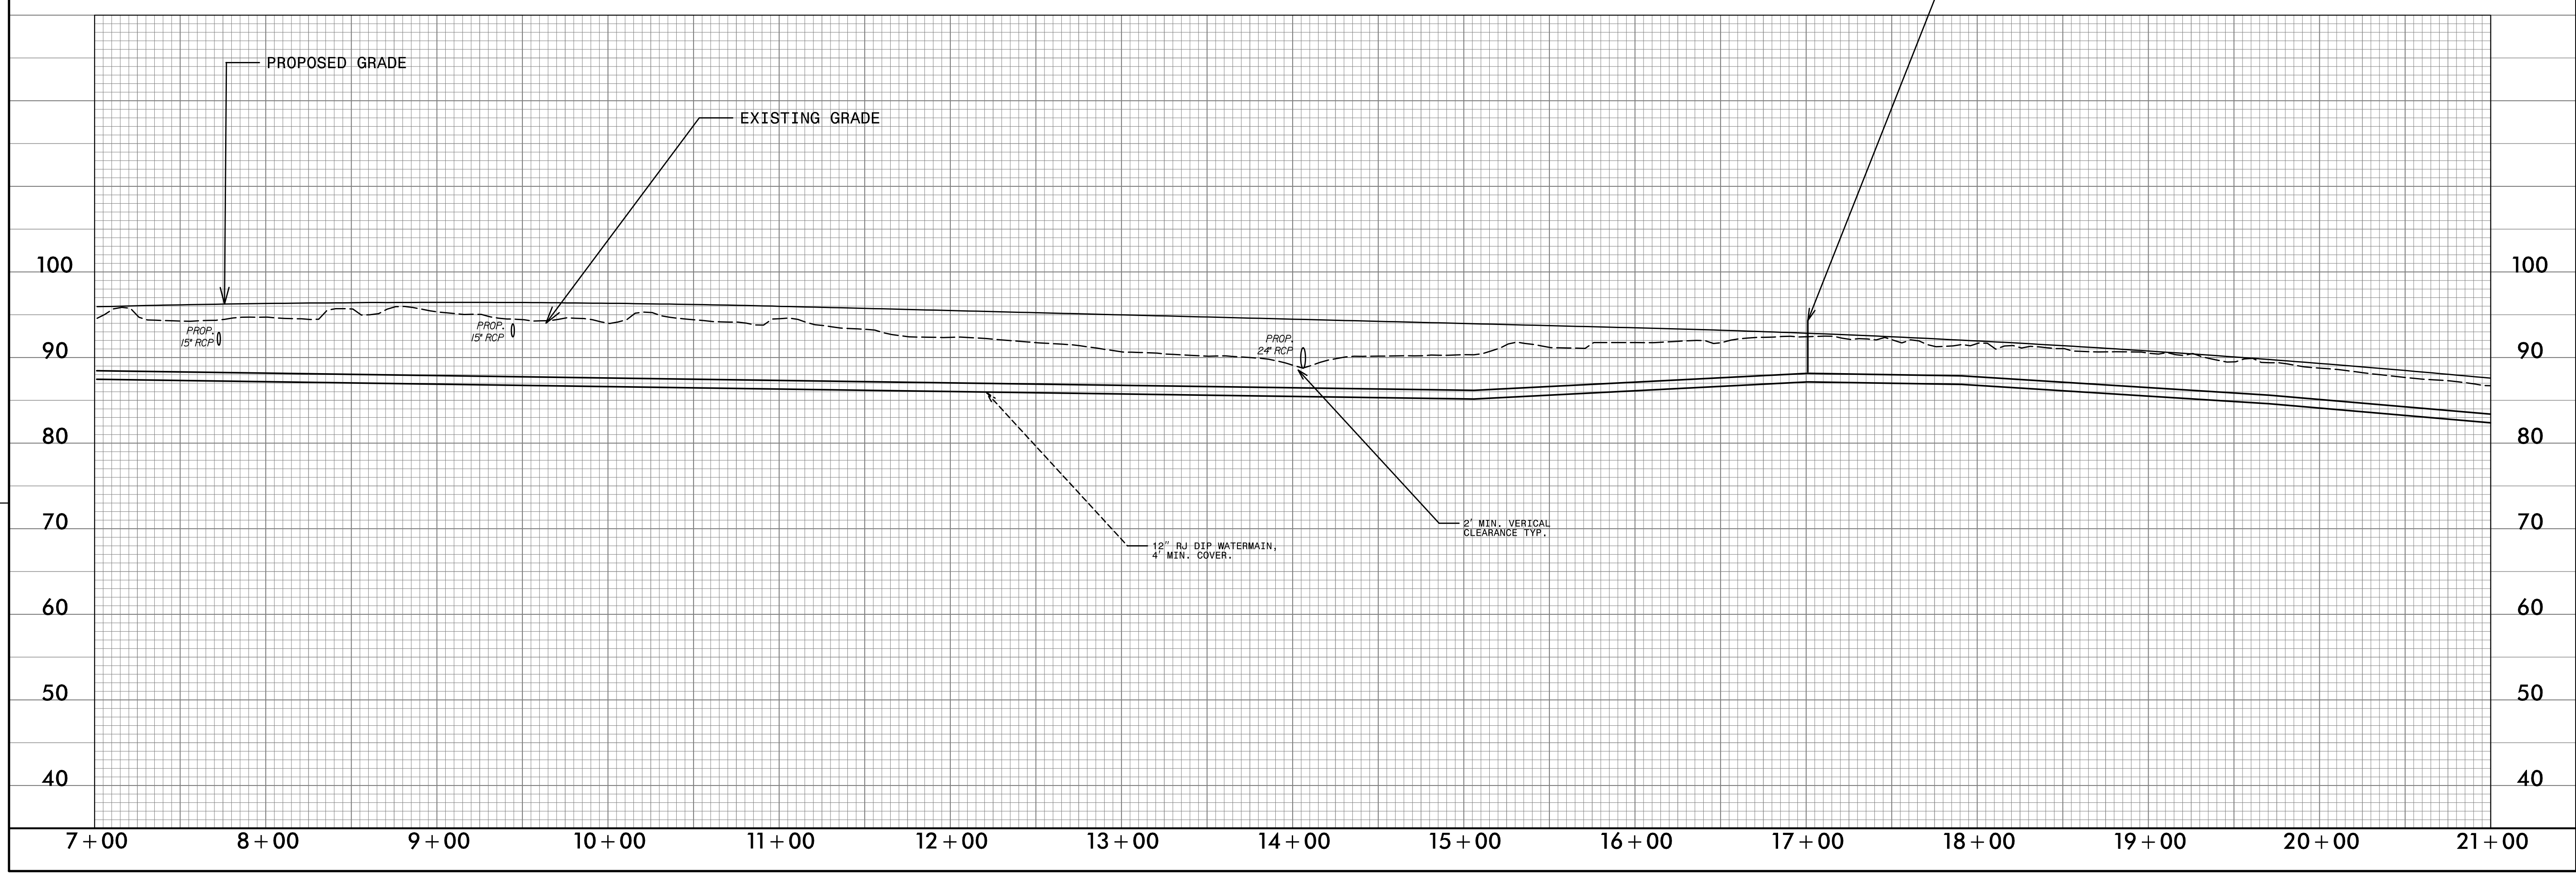


8/17/99

PROJECT REFERENCE NO. <b>U-4424</b>	SHEET NO. <b>UC-9</b>
RW SHEET NO.	
<b>DOCUMENT NOT CONSIDERED FINAL UNLESS ALL SIGNATURES COMPLETED</b>	

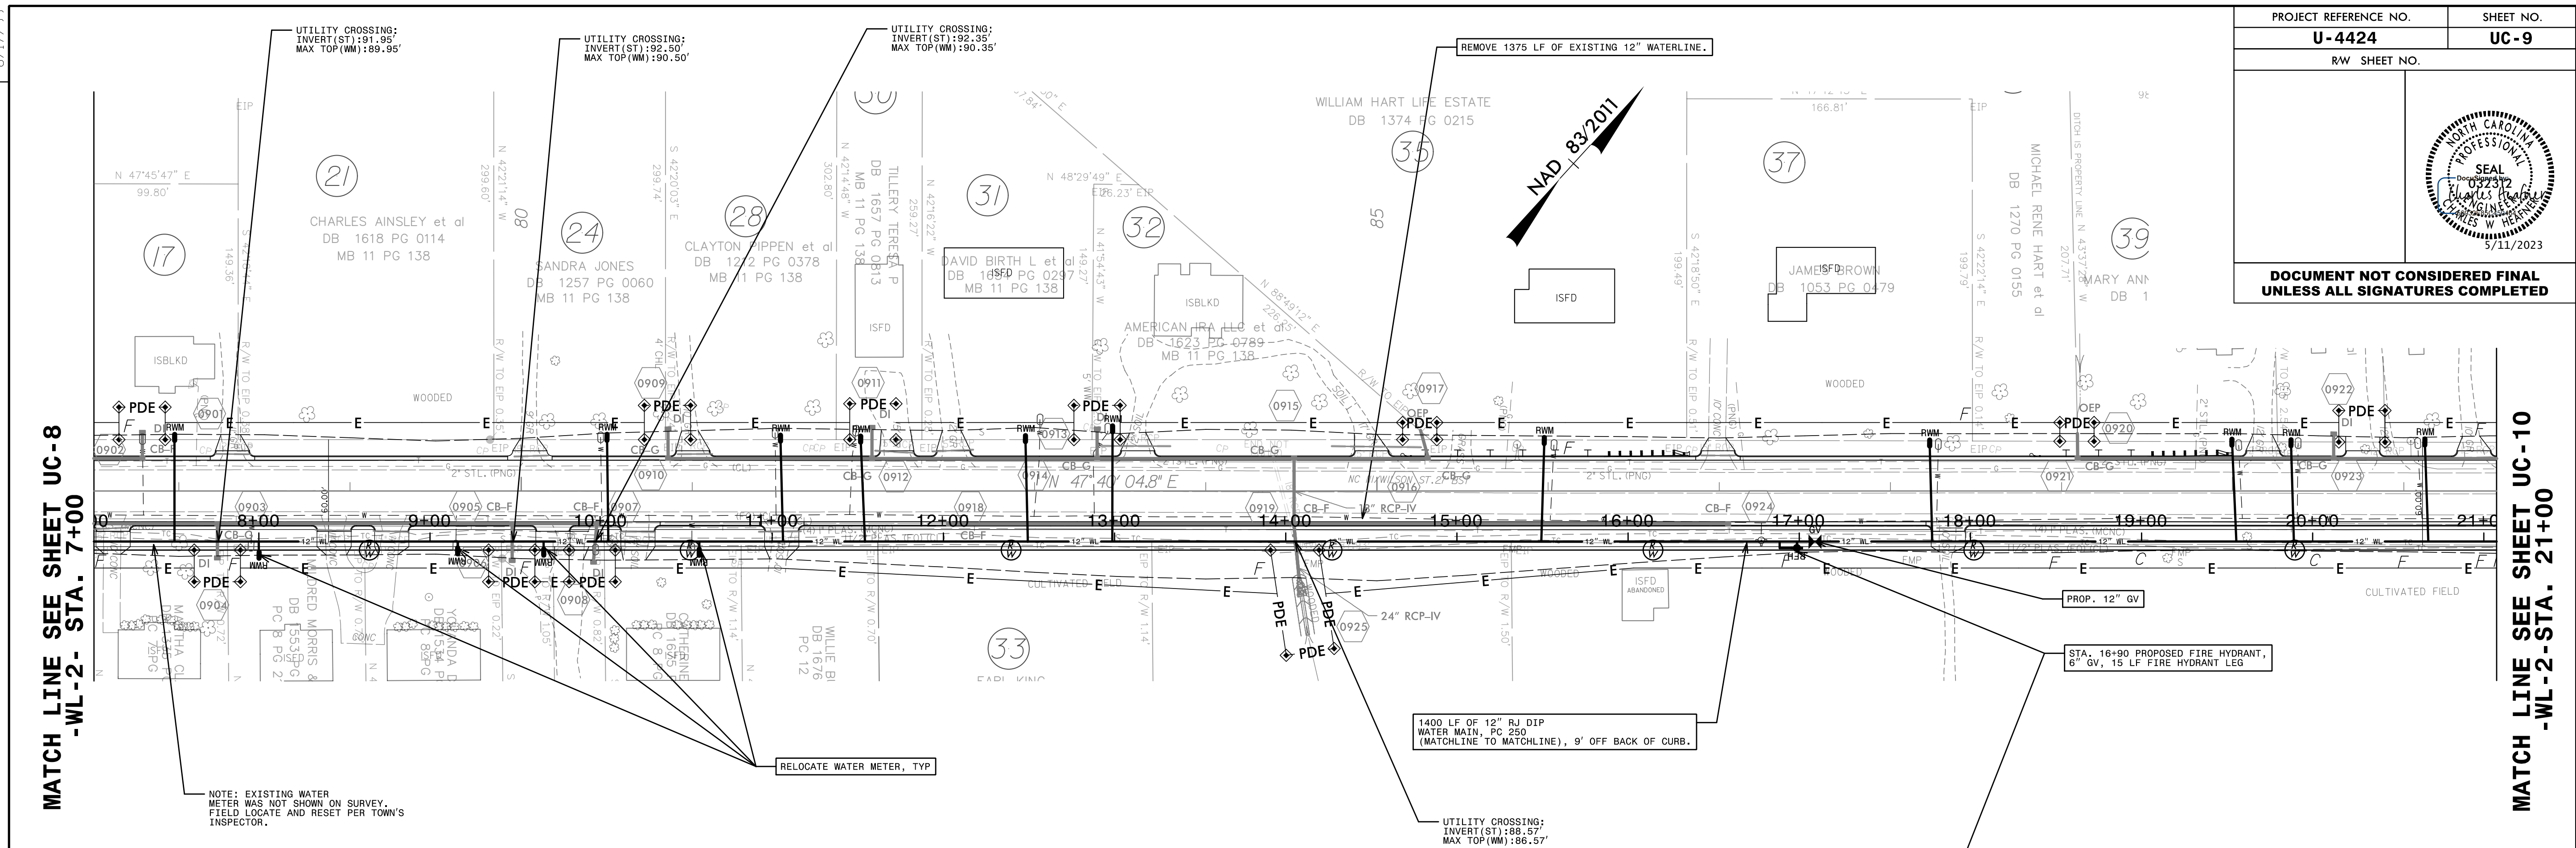

MATCH LINE SEE SHEET UC-8  
-WL-2- STA. 7+00

MATCH LINE SEE SHEET UC-10  
-WL-2- STA. 21+00

REVISIONS