
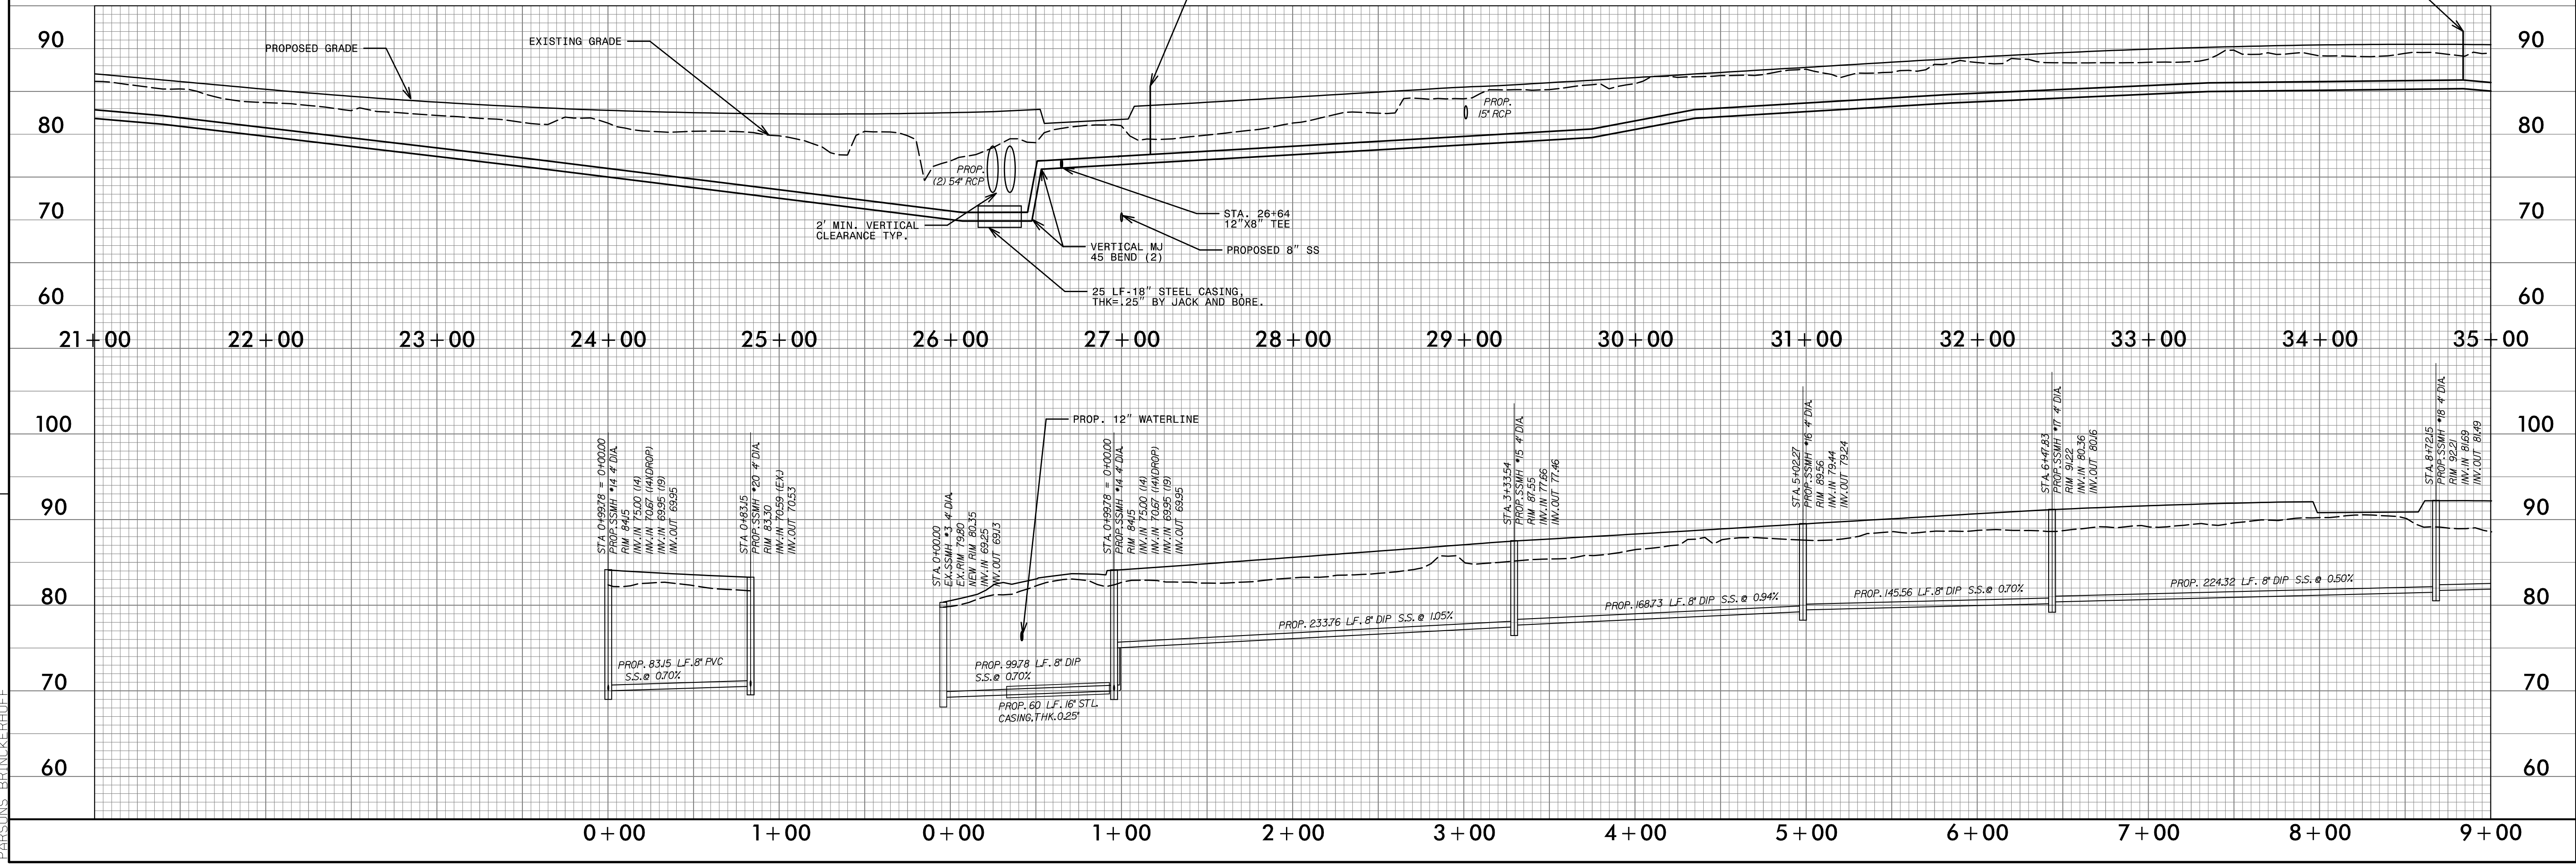


PROJECT REFERENCE NO.	SHEET NO.
<b>U-4424</b>	<b>UC-10</b>
RW SHEET NO.	
<b>DOCUMENT NOT CONSIDERED FINAL UNLESS ALL SIGNATURES COMPLETED</b>	

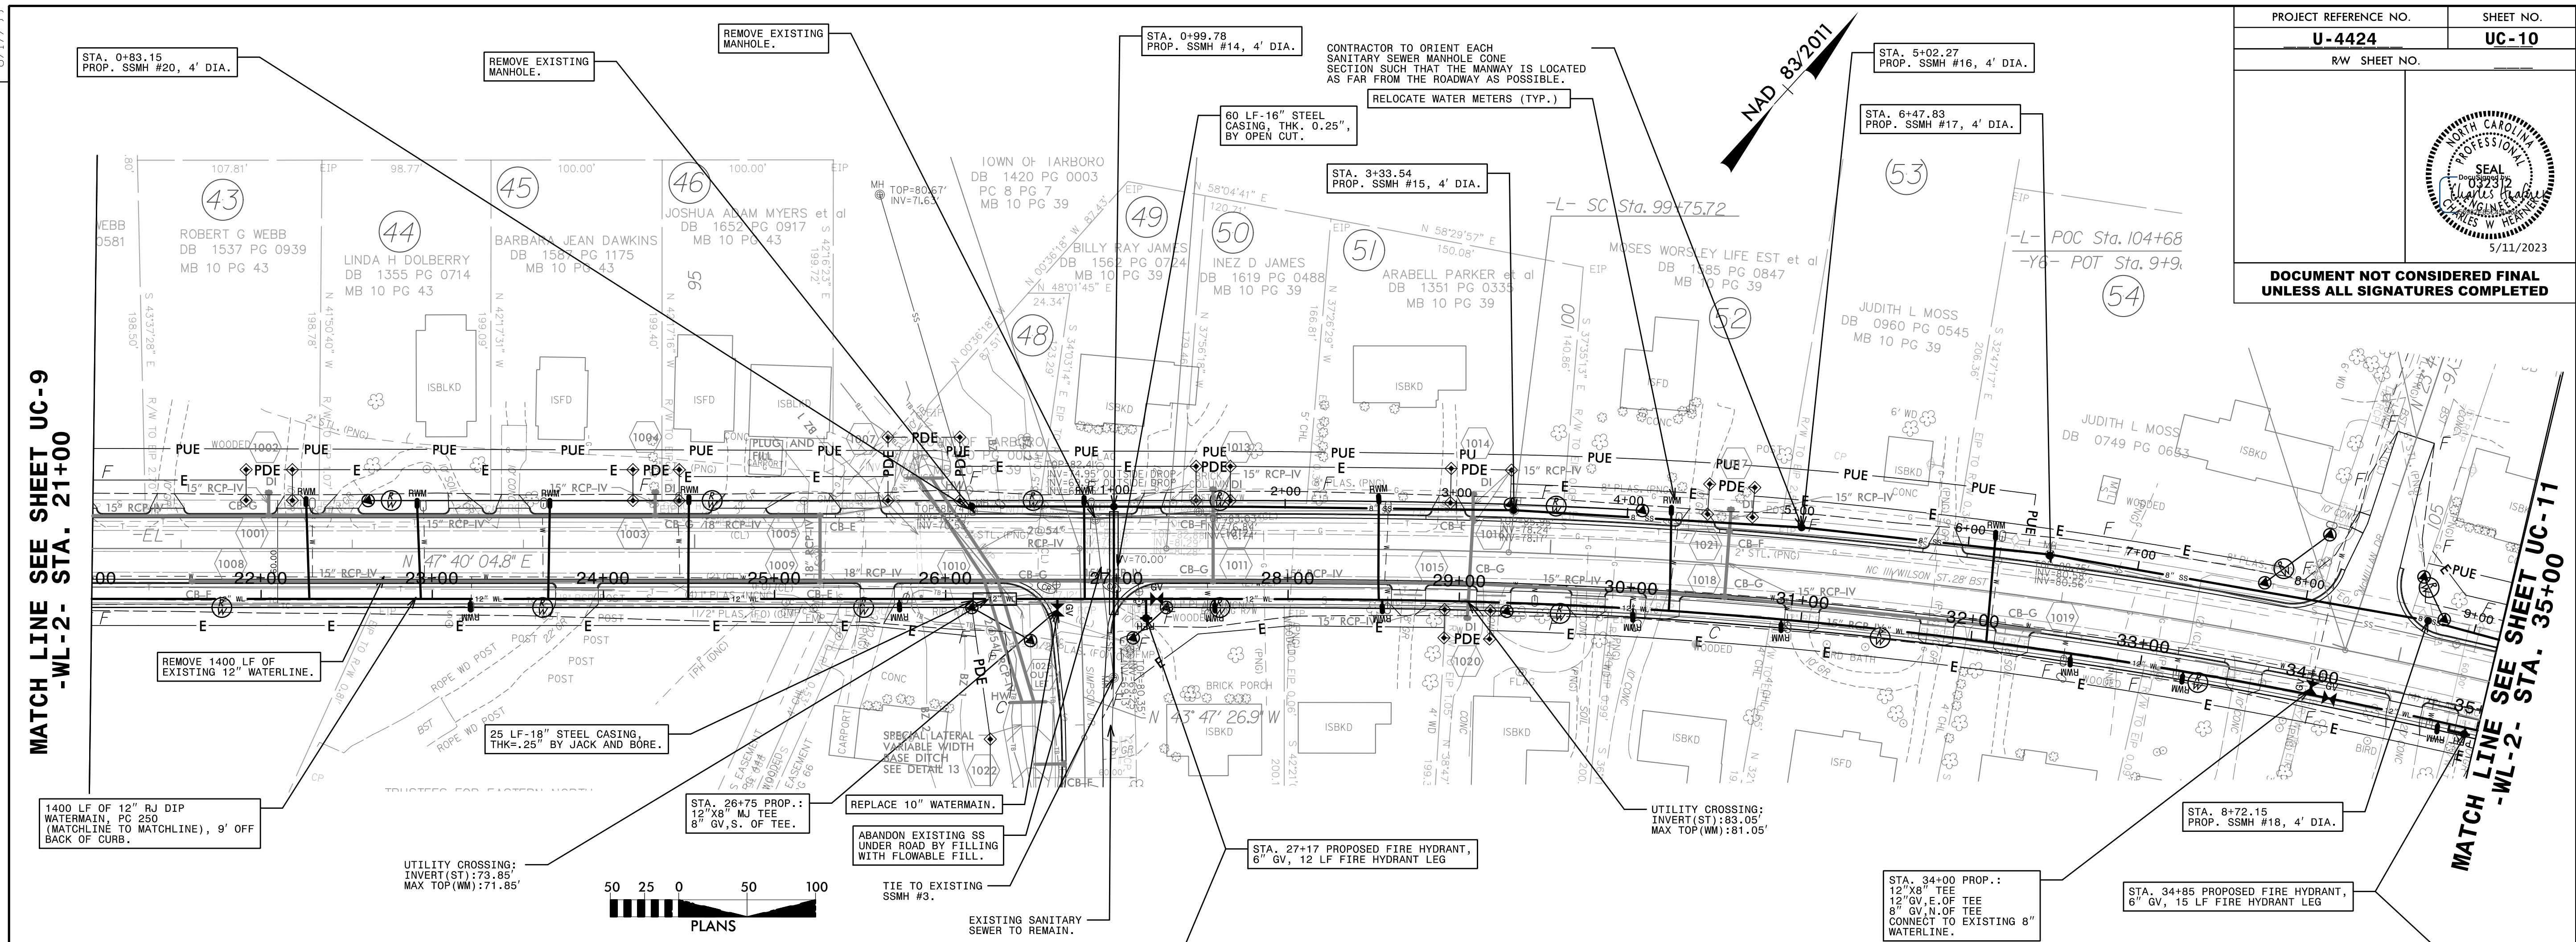

8.17.17.99  
 REVISIONS  
 5/11/2023  
 111U-4424Utilities\Design\_Plans\Water\_Plans\_Sheets\U-4424\_Rdy\_psh\_10.dgn  
 PARSONS BRINCKERHOFF

MATCH LINE SEE SHEET UC-9 -WL-2- STA. 21+00  
 MATCH LINE SEE SHEET UC-11 -WL-2- STA. 35+00