
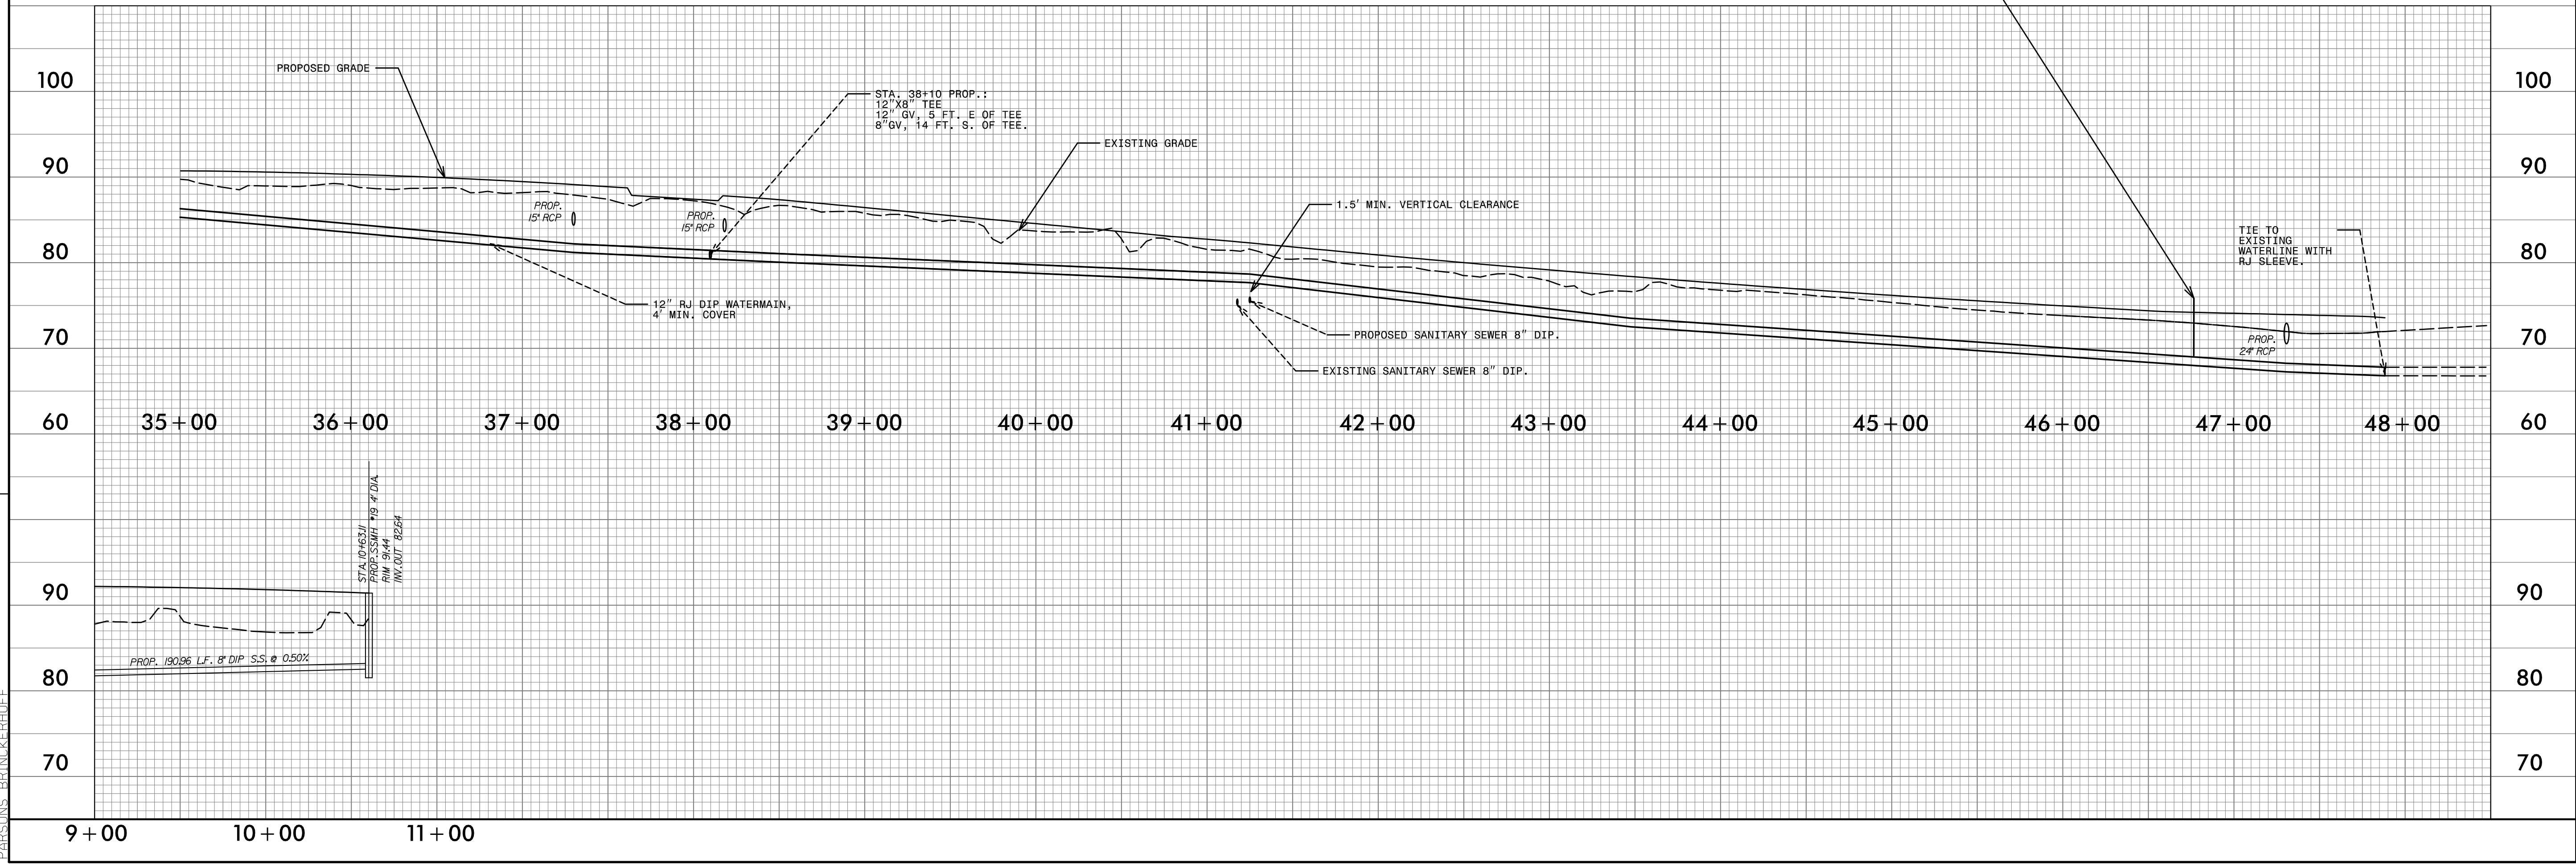


8/17/99

PROJECT REFERENCE NO.	SHEET NO.
U-4424	UC-11
RW SHEET NO.	
DOCUMENT NOT CONSIDERED FINAL UNLESS ALL SIGNATURES COMPLETED	

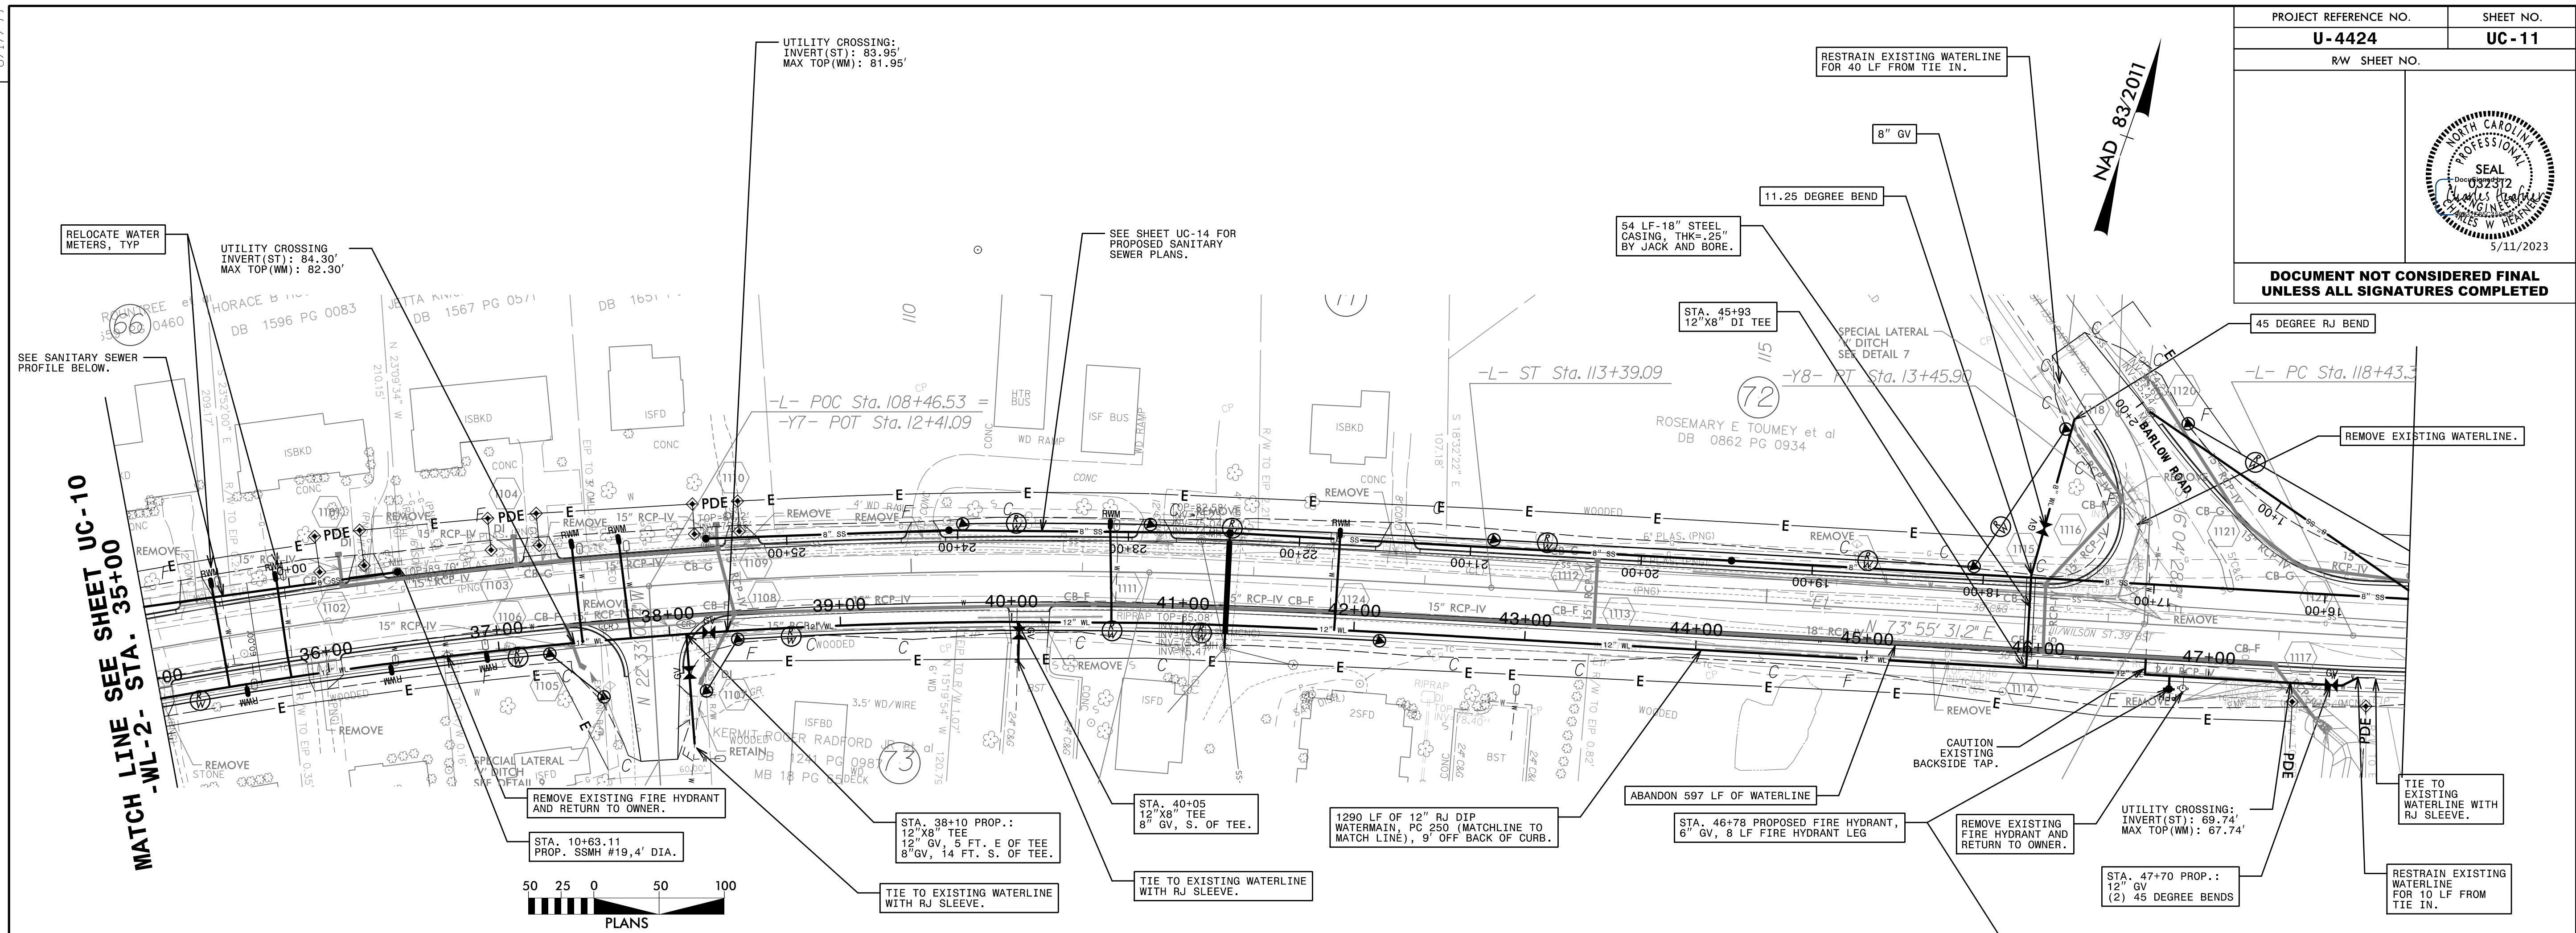

REVISIONS

5/11/2023
 111U-4424Utilities\Design Plans\Water Plan Sheets\U-4424_Rdy_psh_11.dgn
 PARSONS BRINCKERHOFF