
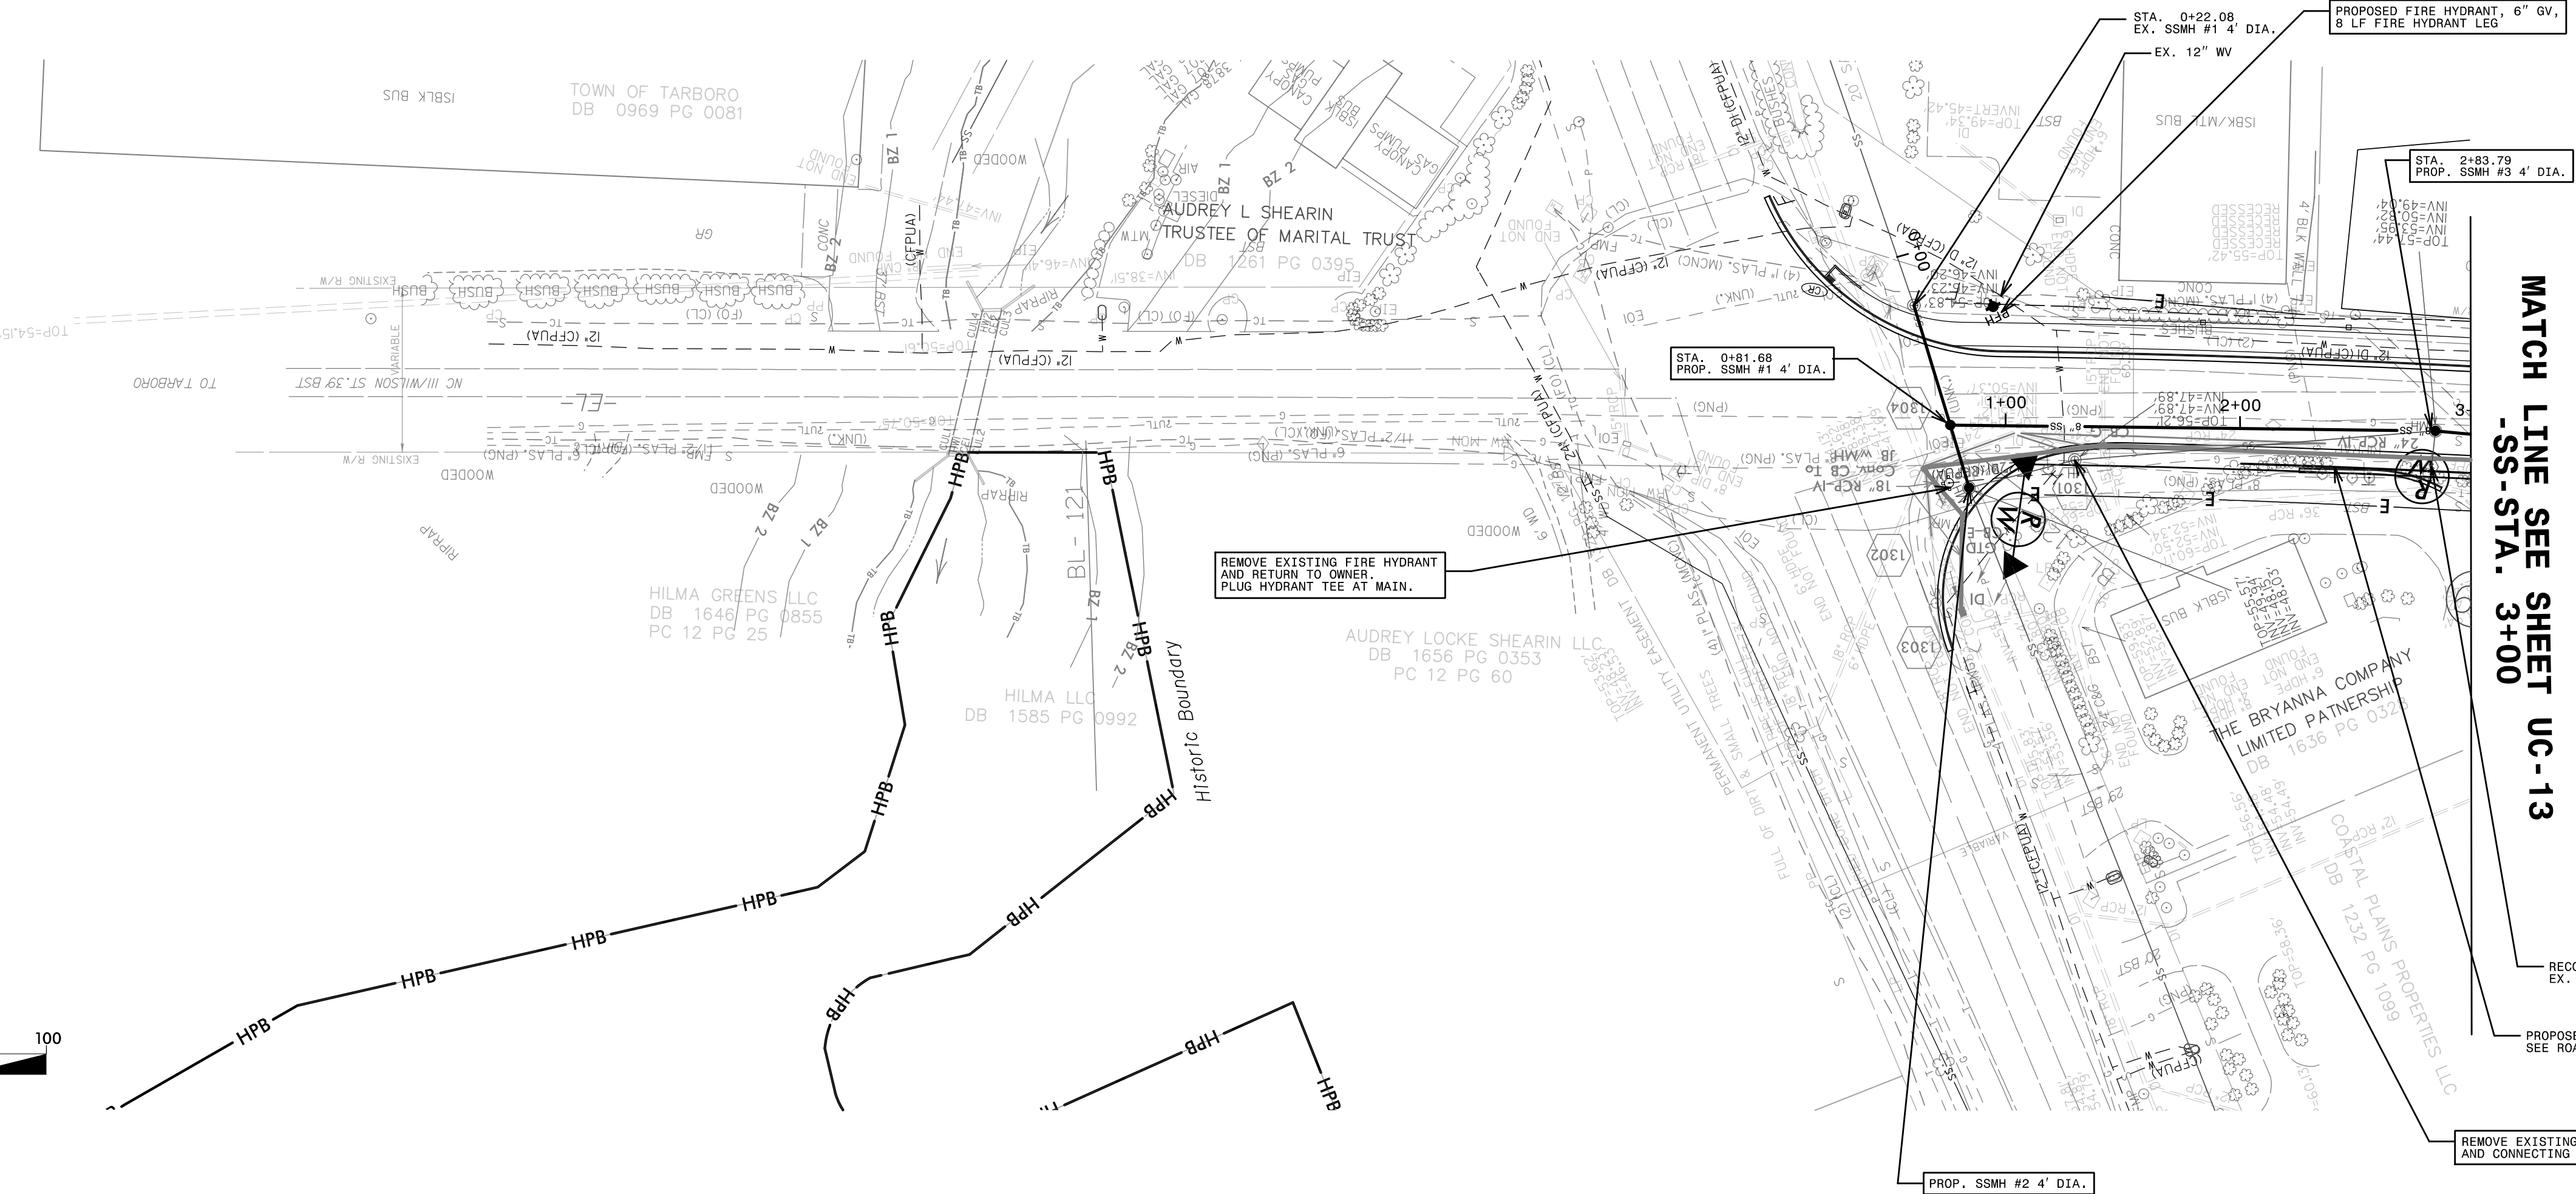
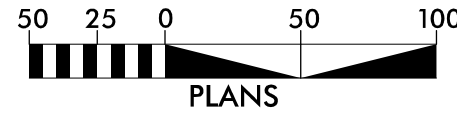



8/17/99

| | |
|--------------------------------------------------------------------------|---------------------------|
| PROJECT REFERENCE NO. U-4424 | SHEET NO. UC-12 |
| RW SHEET NO. | |
| | |
| DOCUMENT NOT CONSIDERED FINAL UNLESS ALL SIGNATURES COMPLETED | |

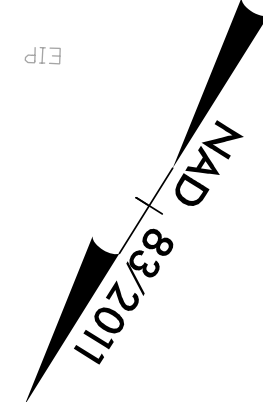

MATCH LINE SEE SHEET UC-13
-SS-STA. 3+00

REVISIONS

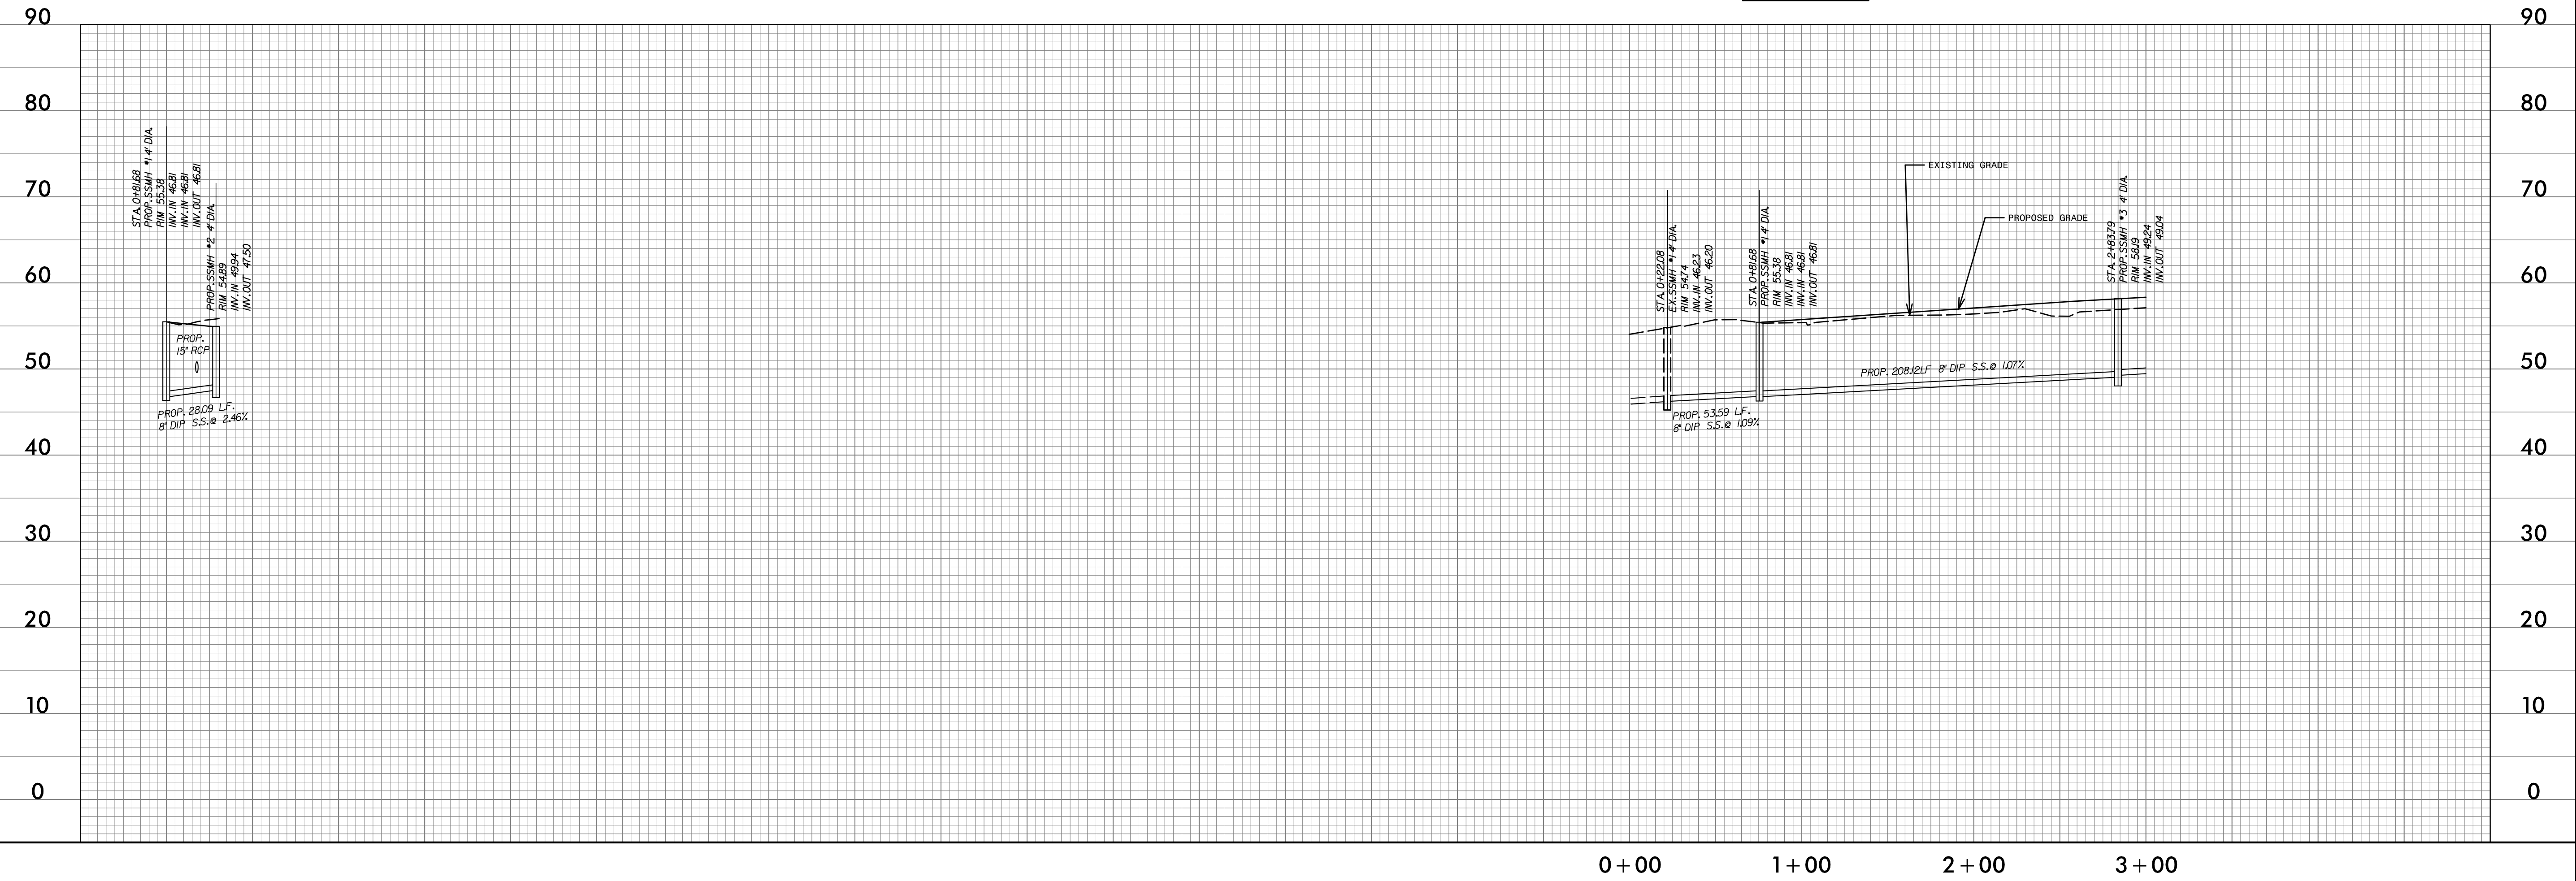

5/11/2023 2:11:06 PM C:\Users\j106\OneDrive\Documents\Projects\U-4424\Utilities\Design\Plans\Sewer Plan Sheets\U-4424_Rdy_psh_12.dgn
PARSONS BRINCKERHOFF