


8/17/99


PROJECT REFERENCE NO. U-4424	SHEET NO. UC-13
RW SHEET NO.	
DOCUMENT NOT CONSIDERED FINAL UNLESS ALL SIGNATURES COMPLETED	

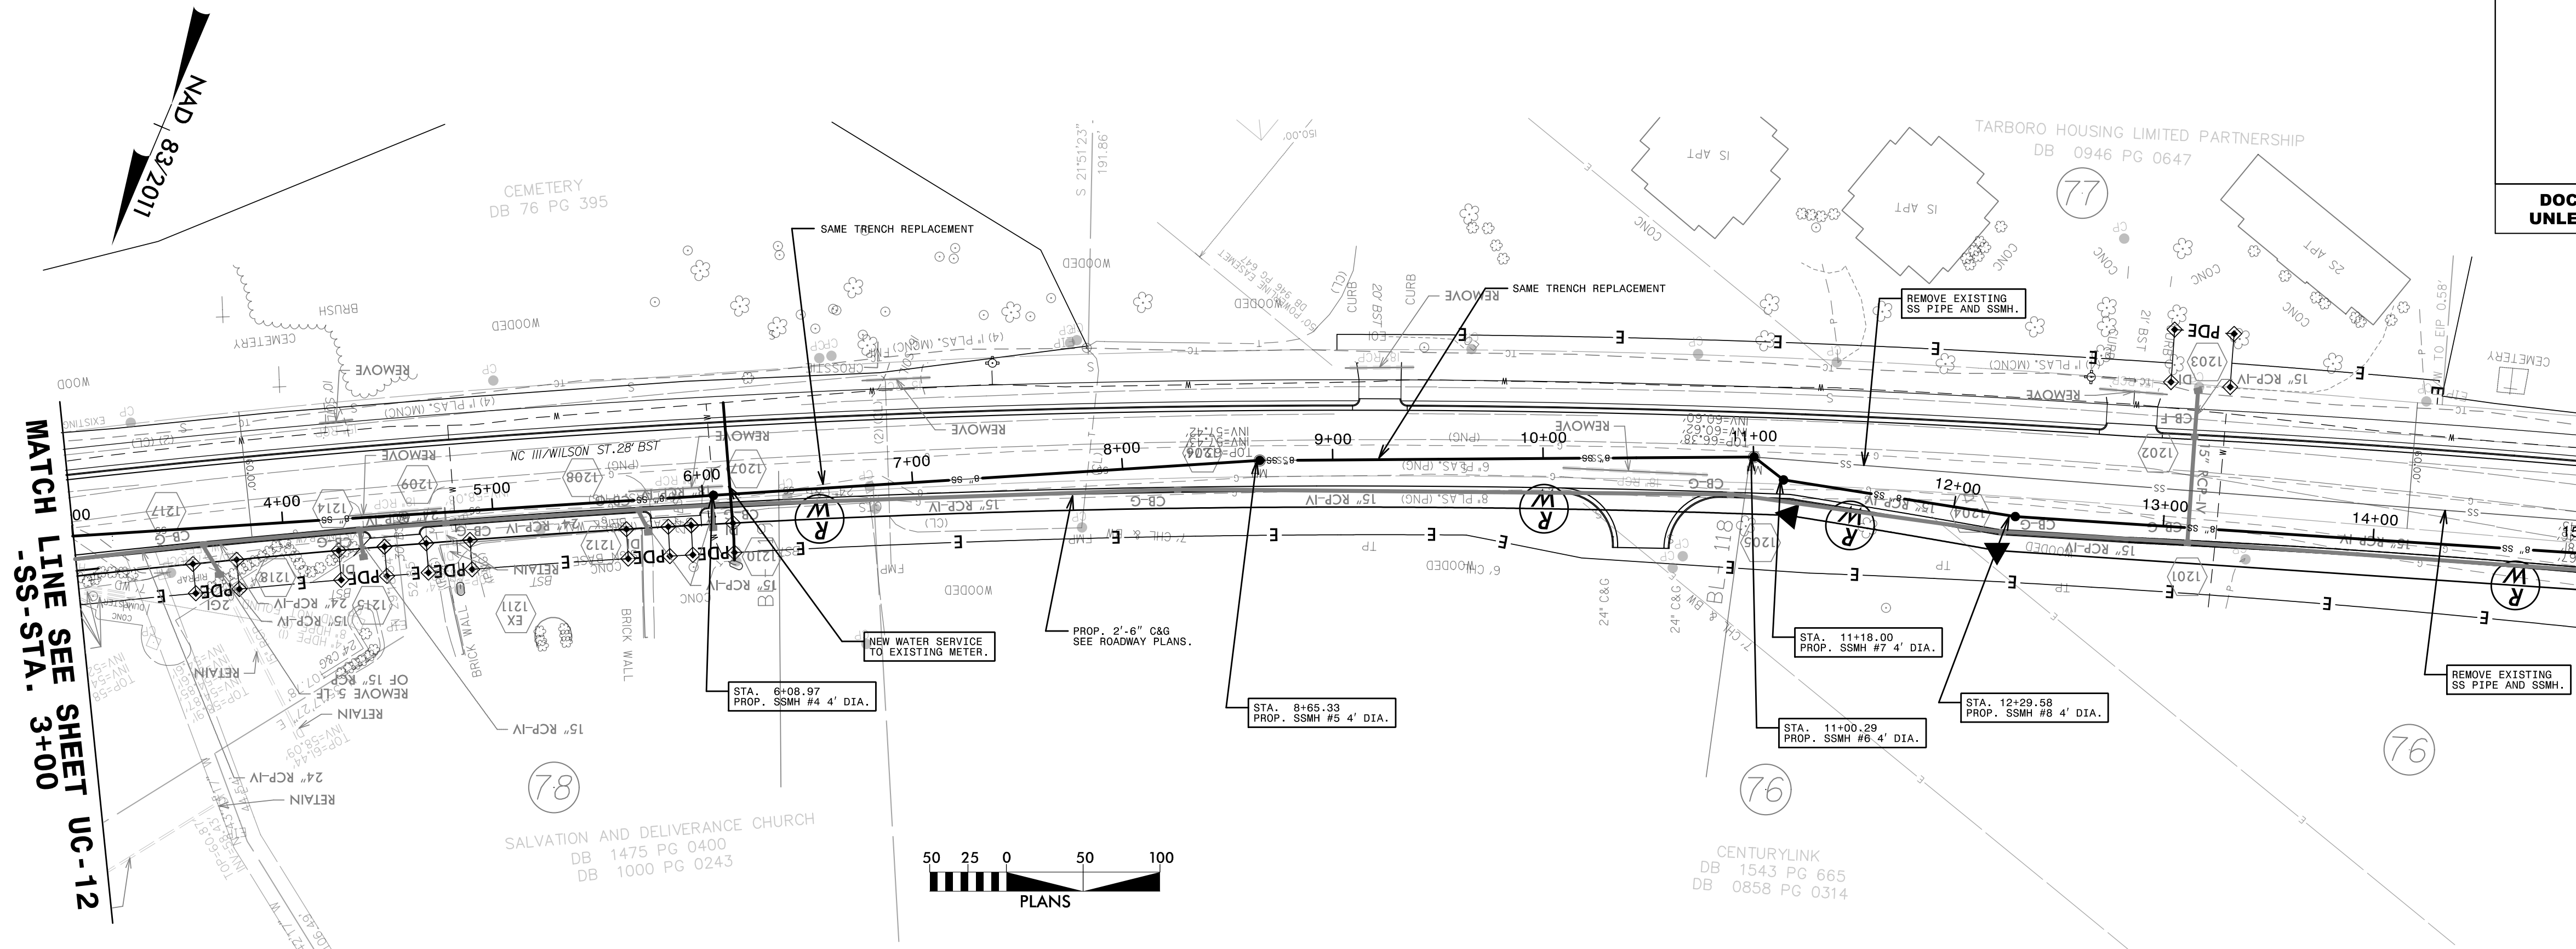

MATCH LINE SEE SHEET UC-12
-SS-STA. 3+00

MATCH LINE SEE SHEET UC-14
-SS-STA. 15+00

REVISIONS

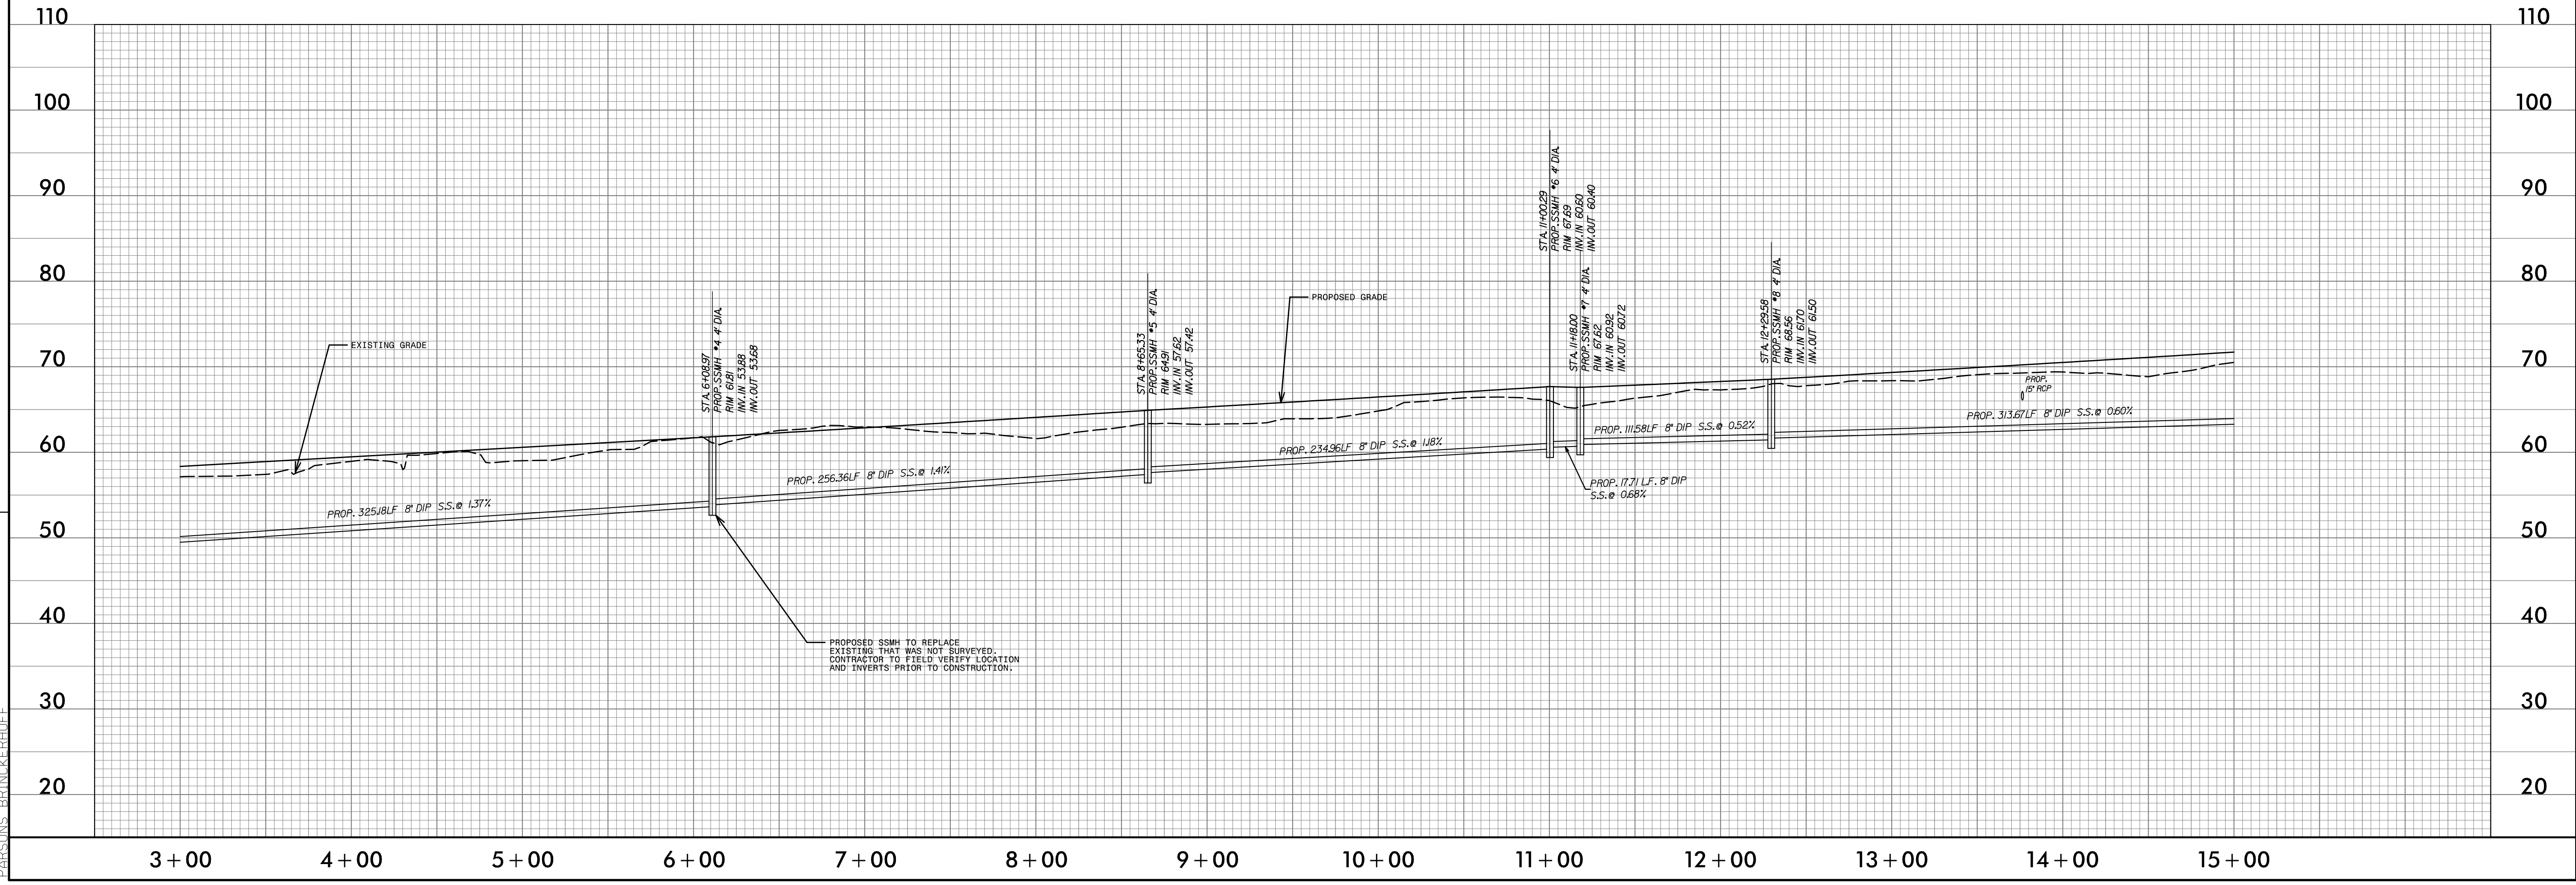

5/11/2023 11:06 AM N:\U-4424\Utilities\Design\Plans\Sewer Plan Sheets\U-4424_Rdy_psh_13.dgn
PARSONS BRINCKERHOFF