

STATE OF NORTH CAROLINA
DIVISION OF HIGHWAYS


EDGECOMBE COUNTY

UTILITIES BY OTHERS FOR INFORMATION ONLY



ALL PROPOSED UTILITY WORK SHOWN ON THIS SHEET WILL BE DONE BY OTHERS. NO PAYMENT WILL BE MADE TO THE CONTRACTOR FOR PROPOSED UTILITY WORK SHOWN ON THIS SHEET.

LOCATION: NC 111 (WILSON STREET) FROM NC 122 (MCNAIR ROAD) TO US 64 ALTERNATE (WESTERN BOULEVARD)

TYPE OF WORK: GAS DISTRIBUTION, TELECOM, POWER DISTRIBUTION

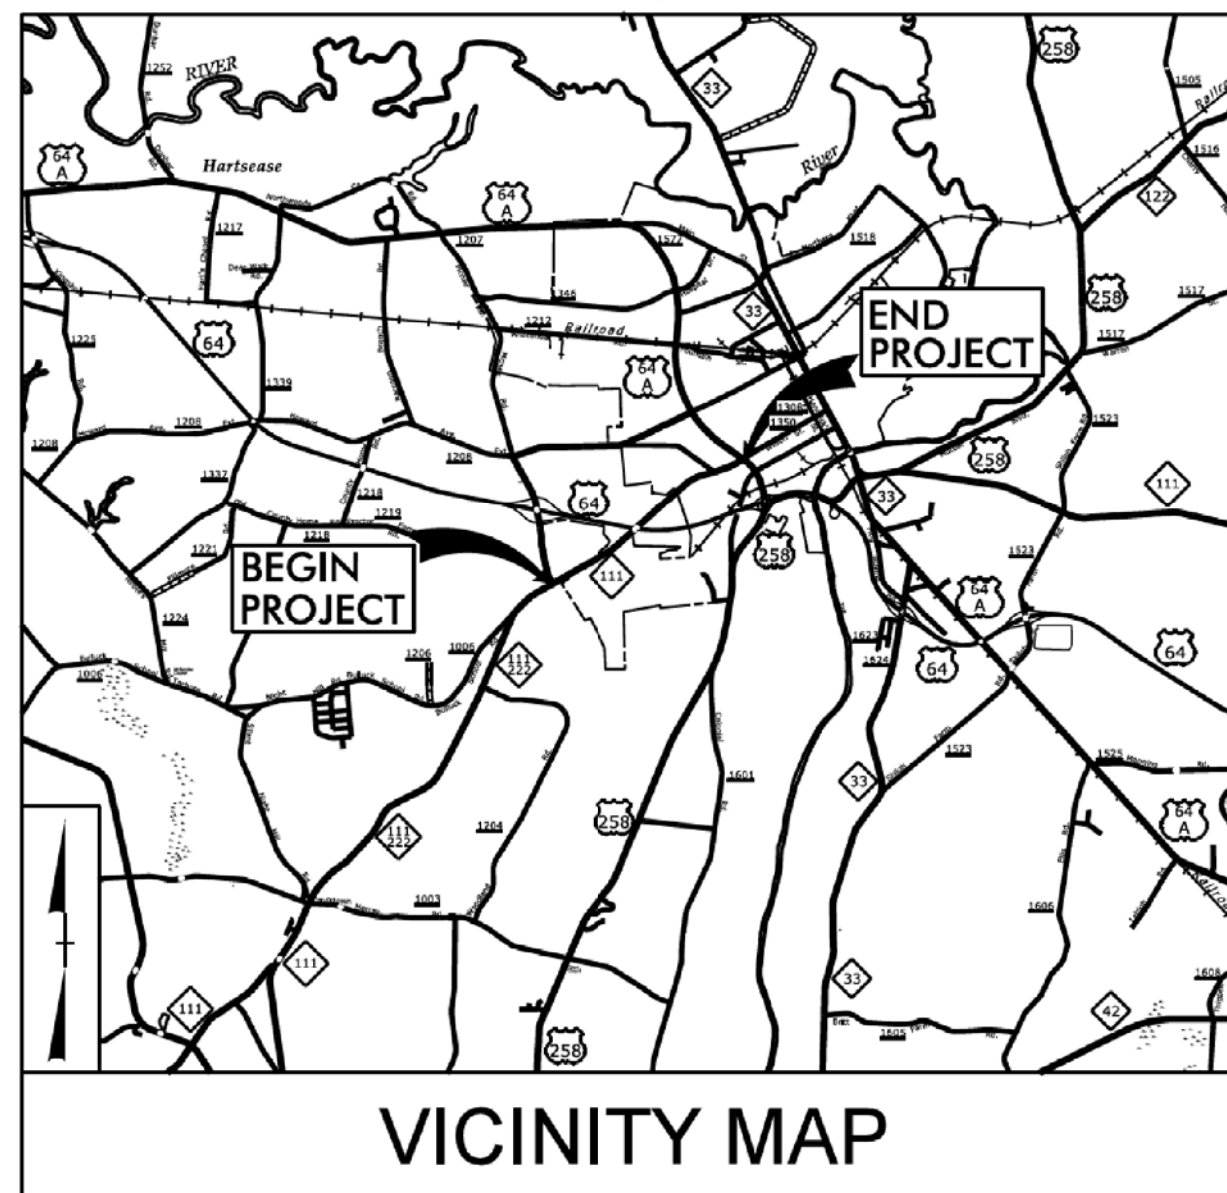


VICINITY MAP
CFI PLAN SUBMITTAL

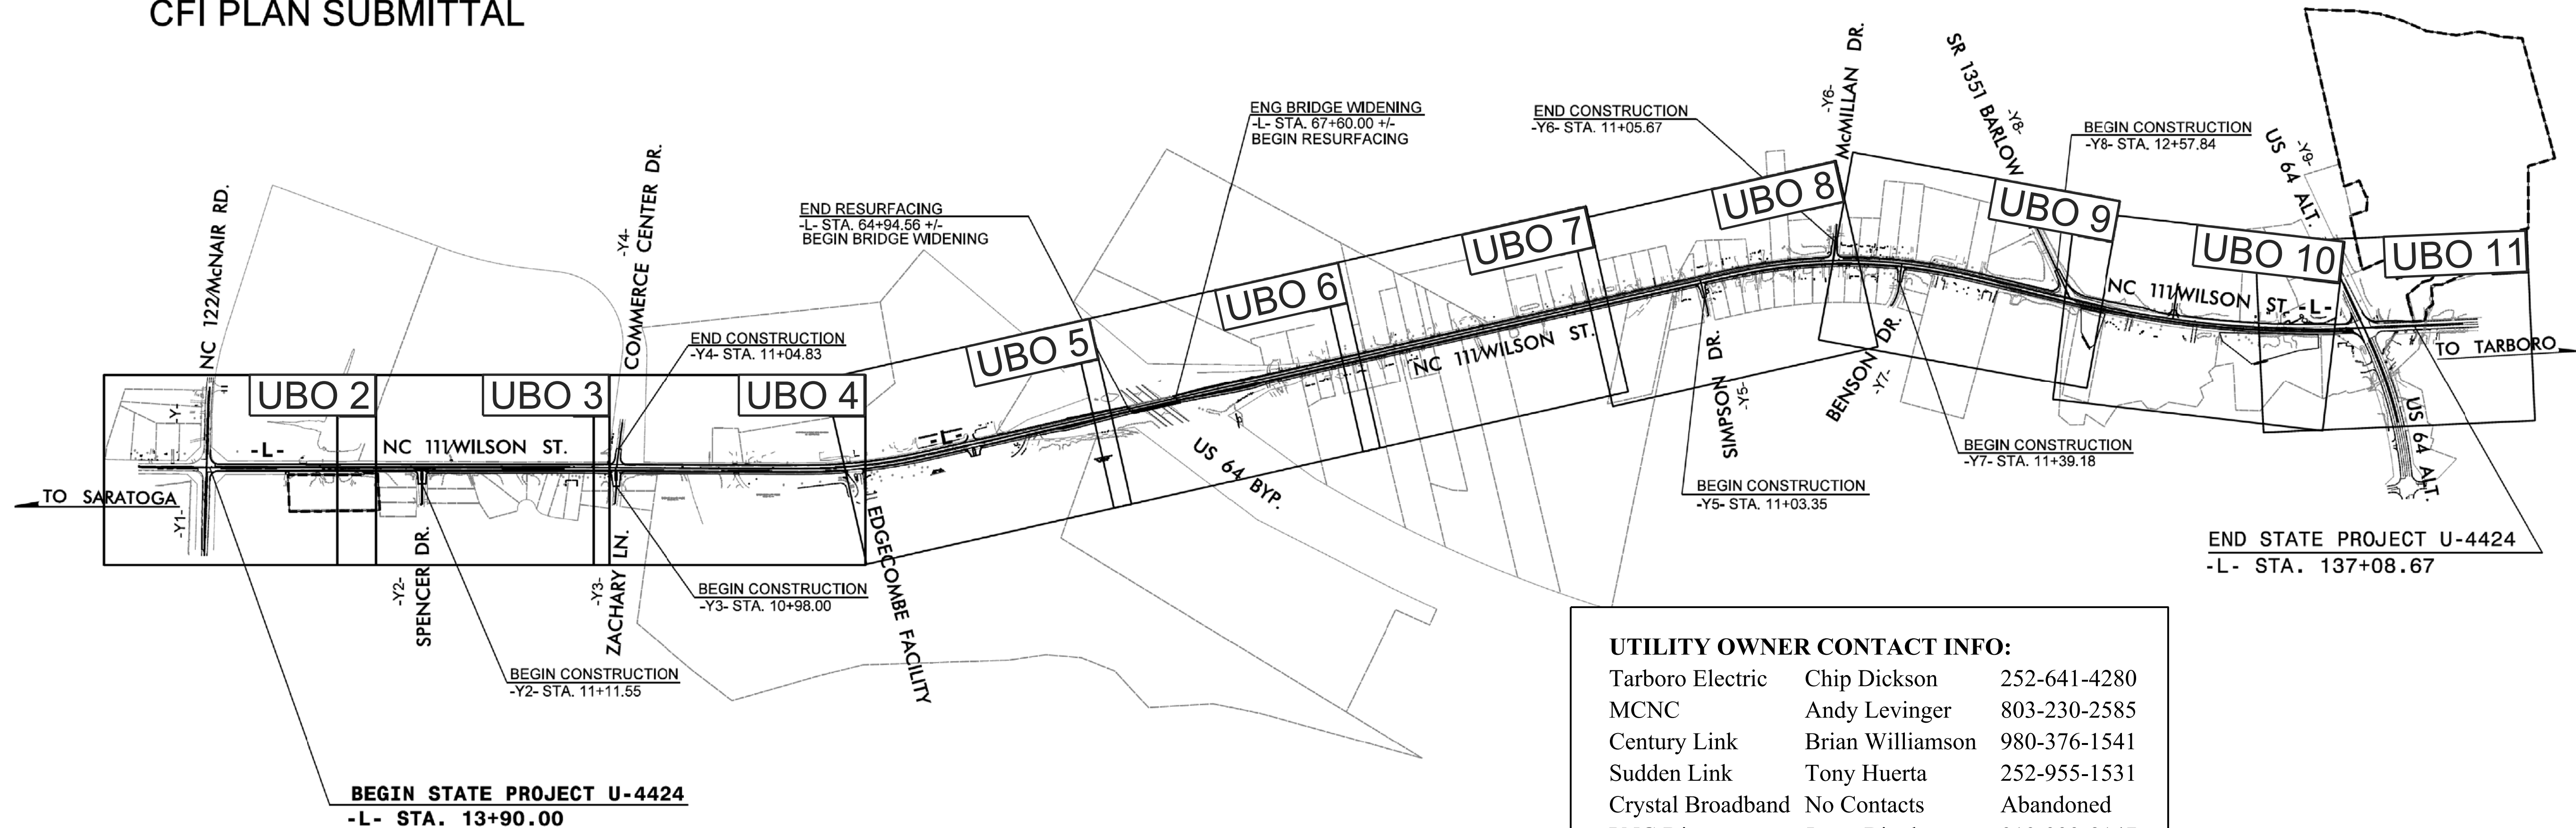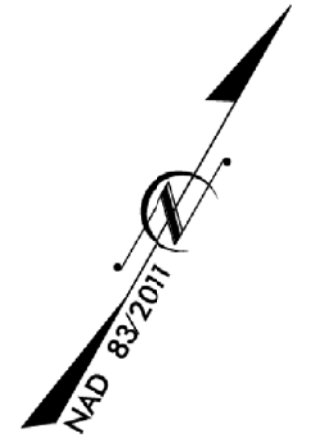

A PORTION OF THIS PROJECT IS WITHIN THE MUNICIPAL BOUNDARIES OF TOWN OF TARBORO.

UTILITY OWNER CONTACT INFO:

Tarboro Electric	Chip Dickson	252-641-4280
MCNC	Andy Levinger	803-230-2585
Century Link	Brian Williamson	980-376-1541
Sudden Link	Tony Huerta	252-955-1531
Crystal Broadband	No Contacts	Abandoned
PNG Dist.	Jason Bingham	919-222-8147
PNG Trans.	Kelsey Pace	704-731-4705

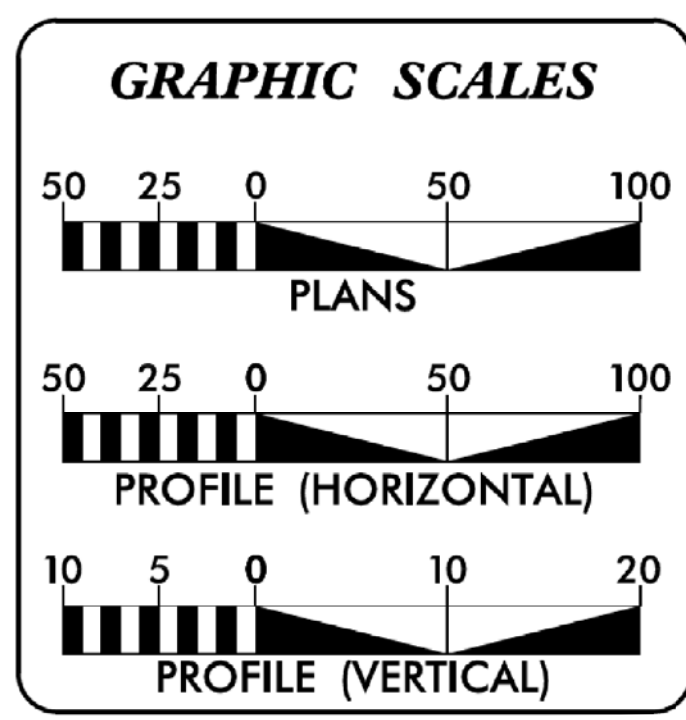

- UTILITY OWNERS WITH CONFLICTS:**
1. TOWN OF TARBORO ELECTRIC - POWER
 2. MCNC - COMM.
 3. CENTURY LINK - COMM.
 4. SUDDEN LINK - COMM.
 5. CRYSTAL BROADBAND - COMM. (Abandoned)
 6. PIEDMONT NATURAL GAS - GAS DISTRIBUTION
 7. PIEDMONT NATURAL GAS - GAS TRANSMISSION

DIVISION OF HIGHWAYS UNIT:

KEVIN G. BOWMEN
COREY McLAMB
RUSSELL BROADWELL
KIM MOORE

DIVISION ENGINEER
DIVISION CONSTRUCTION ENGINEER
PROJECT PLANNING ENGINEER
DIVISION UTILITY ENGINEER

