
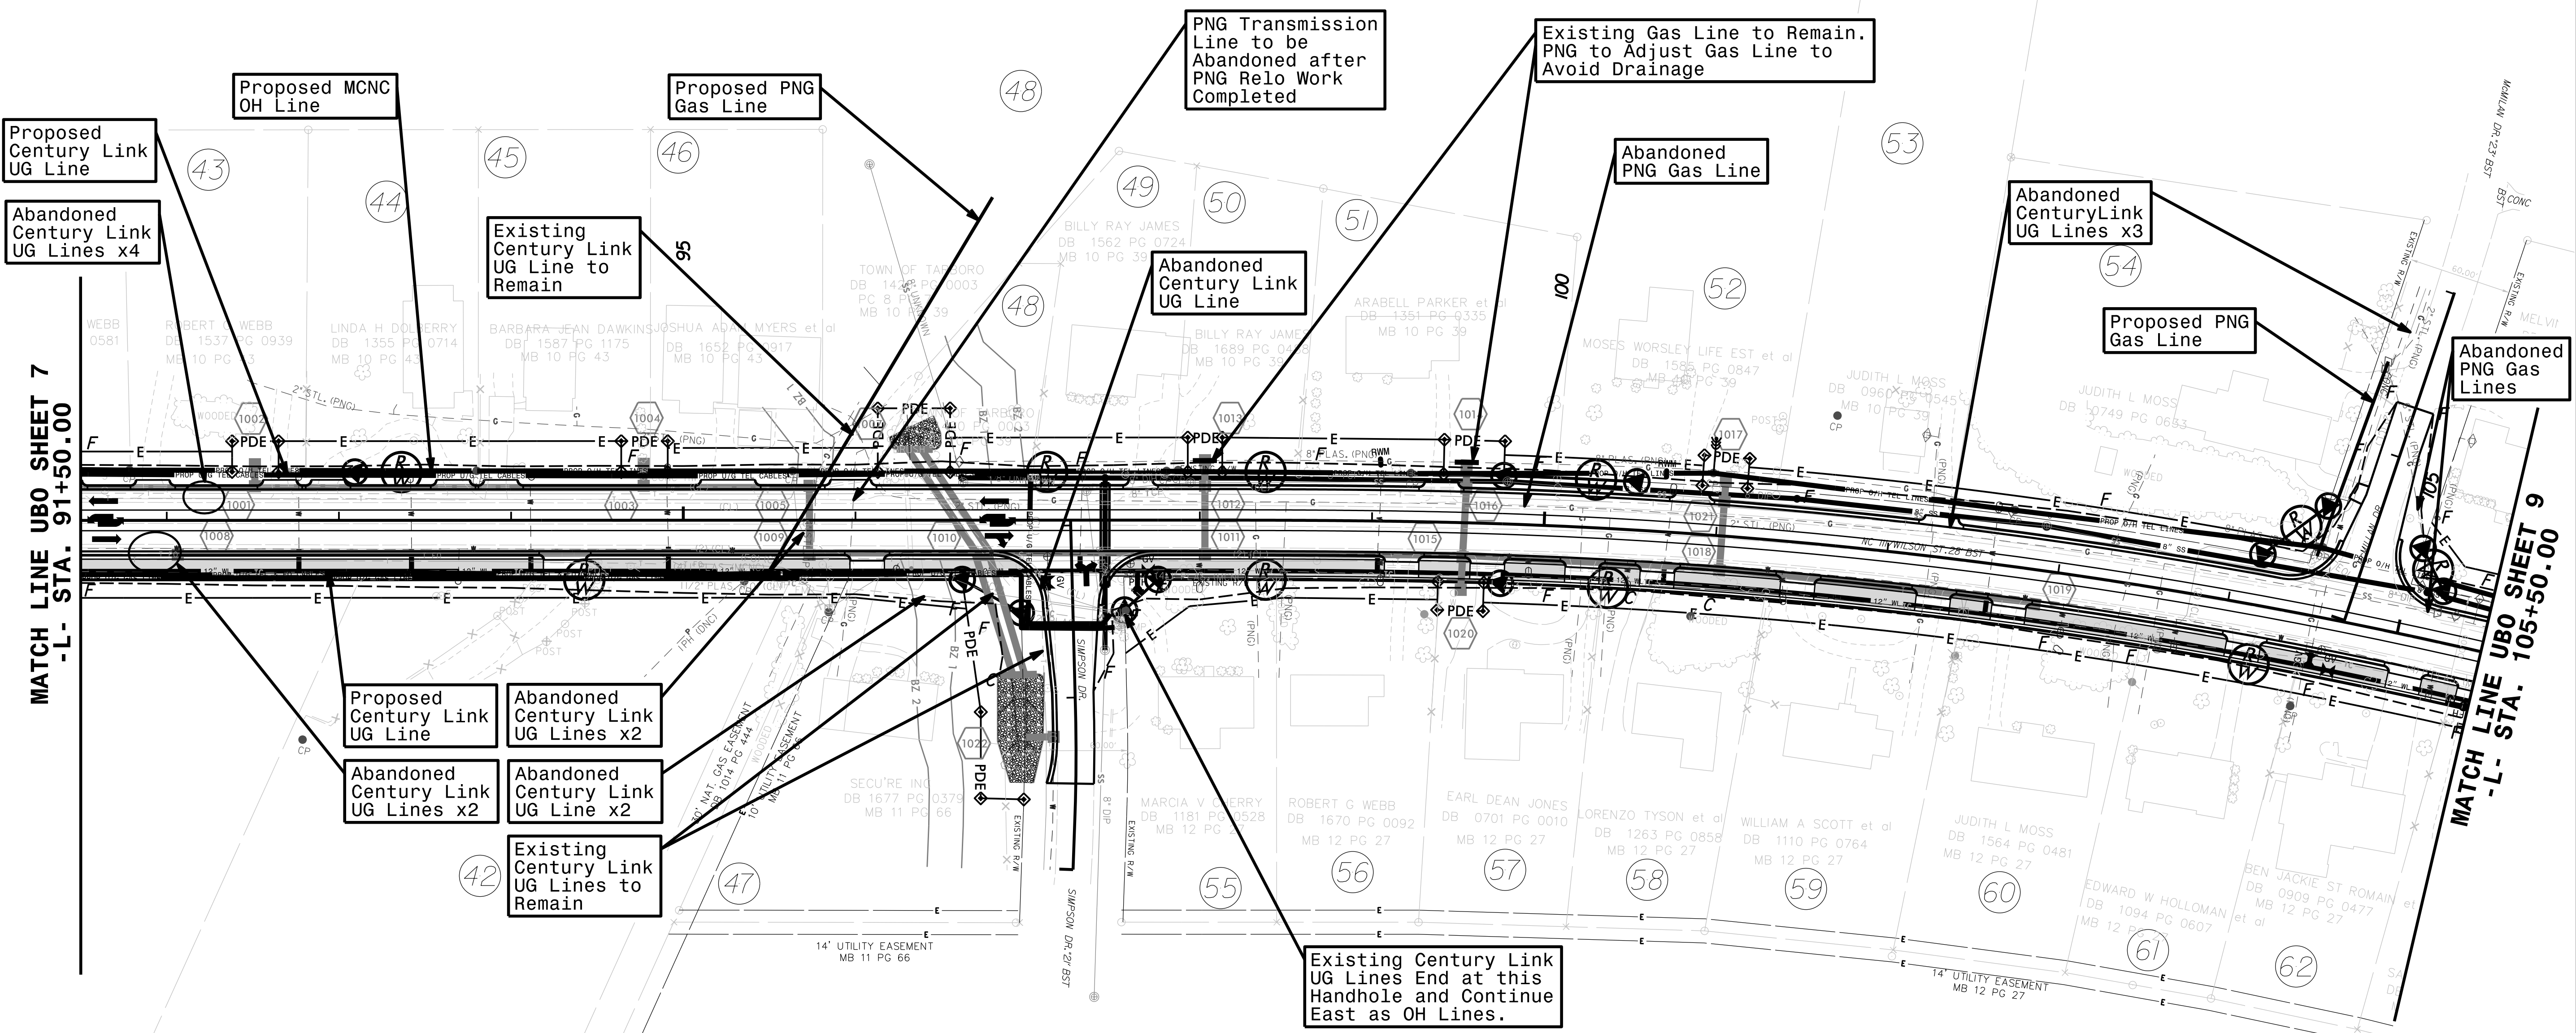


**UTILITIES BY OTHERS
FOR INFORMATION ONLY**

ALL PROPOSED UTILITY WORK SHOWN ON THIS SHEET WILL BE DONE BY OTHERS. NO PAYMENT WILL BE MADE TO THE CONTRACTOR FOR PROPOSED UTILITY WORK SHOWN ON THIS SHEET.

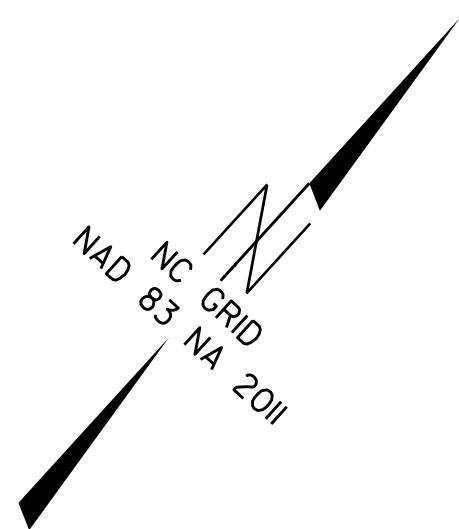

MATCH LINE UBO SHEET 7
-L- STA. 91+50.00

MATCH LINE UBO SHEET 9
-L- STA. 105+50.00

