


UTILITIES BY OTHERS FOR INFORMATION ONLY

ALL PROPOSED UTILITY WORK SHOWN ON THIS SHEET WILL BE DONE BY OTHERS. NO PAYMENT WILL BE MADE TO THE CONTRACTOR FOR PROPOSED UTILITY WORK SHOWN ON THIS SHEET.

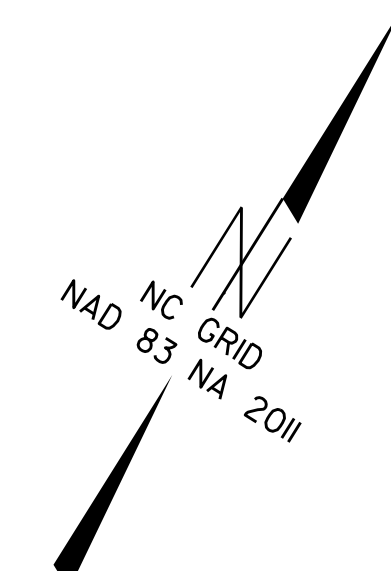


Proposed PNG Gas Line
Existing Century Link UG Lines x2 to Remain. Century Link to Expose and Adjust Lines if Needed
PNG Gas Lines x3 to be Abandoned Before Project Begins

Existing Century Link UG Lines x3 to Remain

Existing Century Link UG Lines x2 to Remain

Proposed PNG Gas Line
Proposed MCNC OH Line

MATCH LINE UBO SHEET 10
-L- STA. 131+00.00

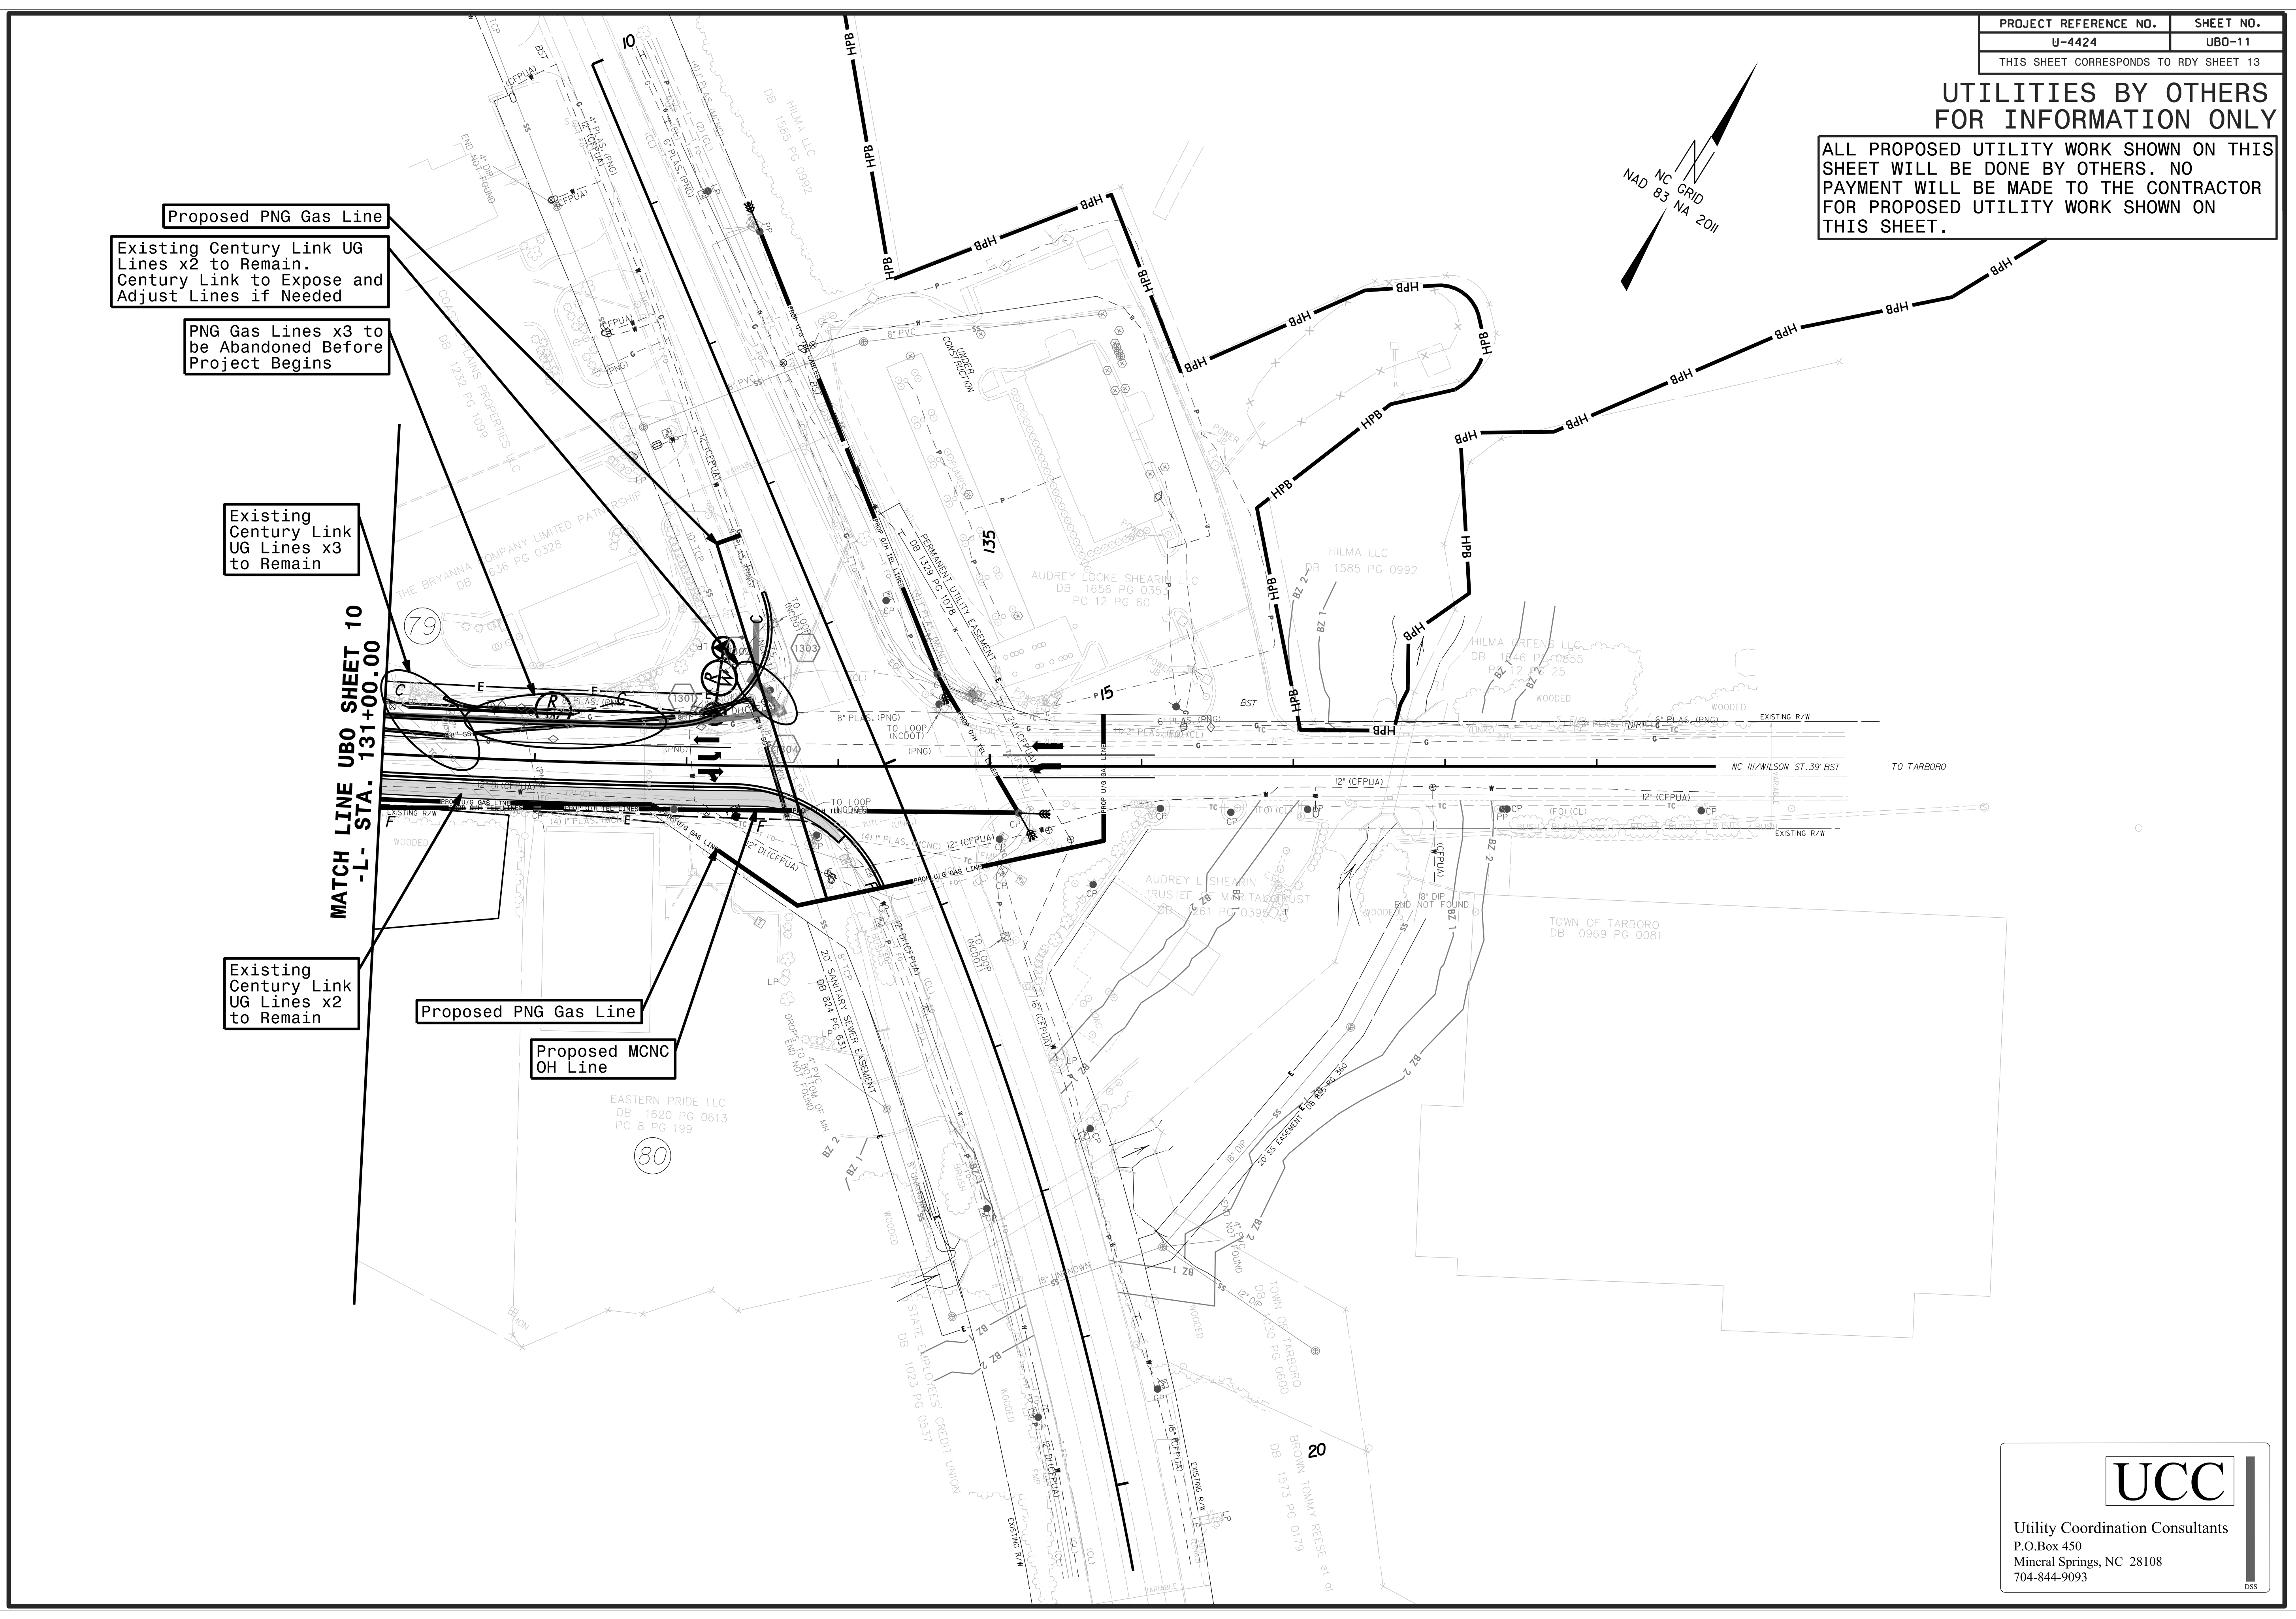

Utility Coordination Consultants
P.O.Box 450
Mineral Springs, NC 28108
704-844-9093