


6/23/16

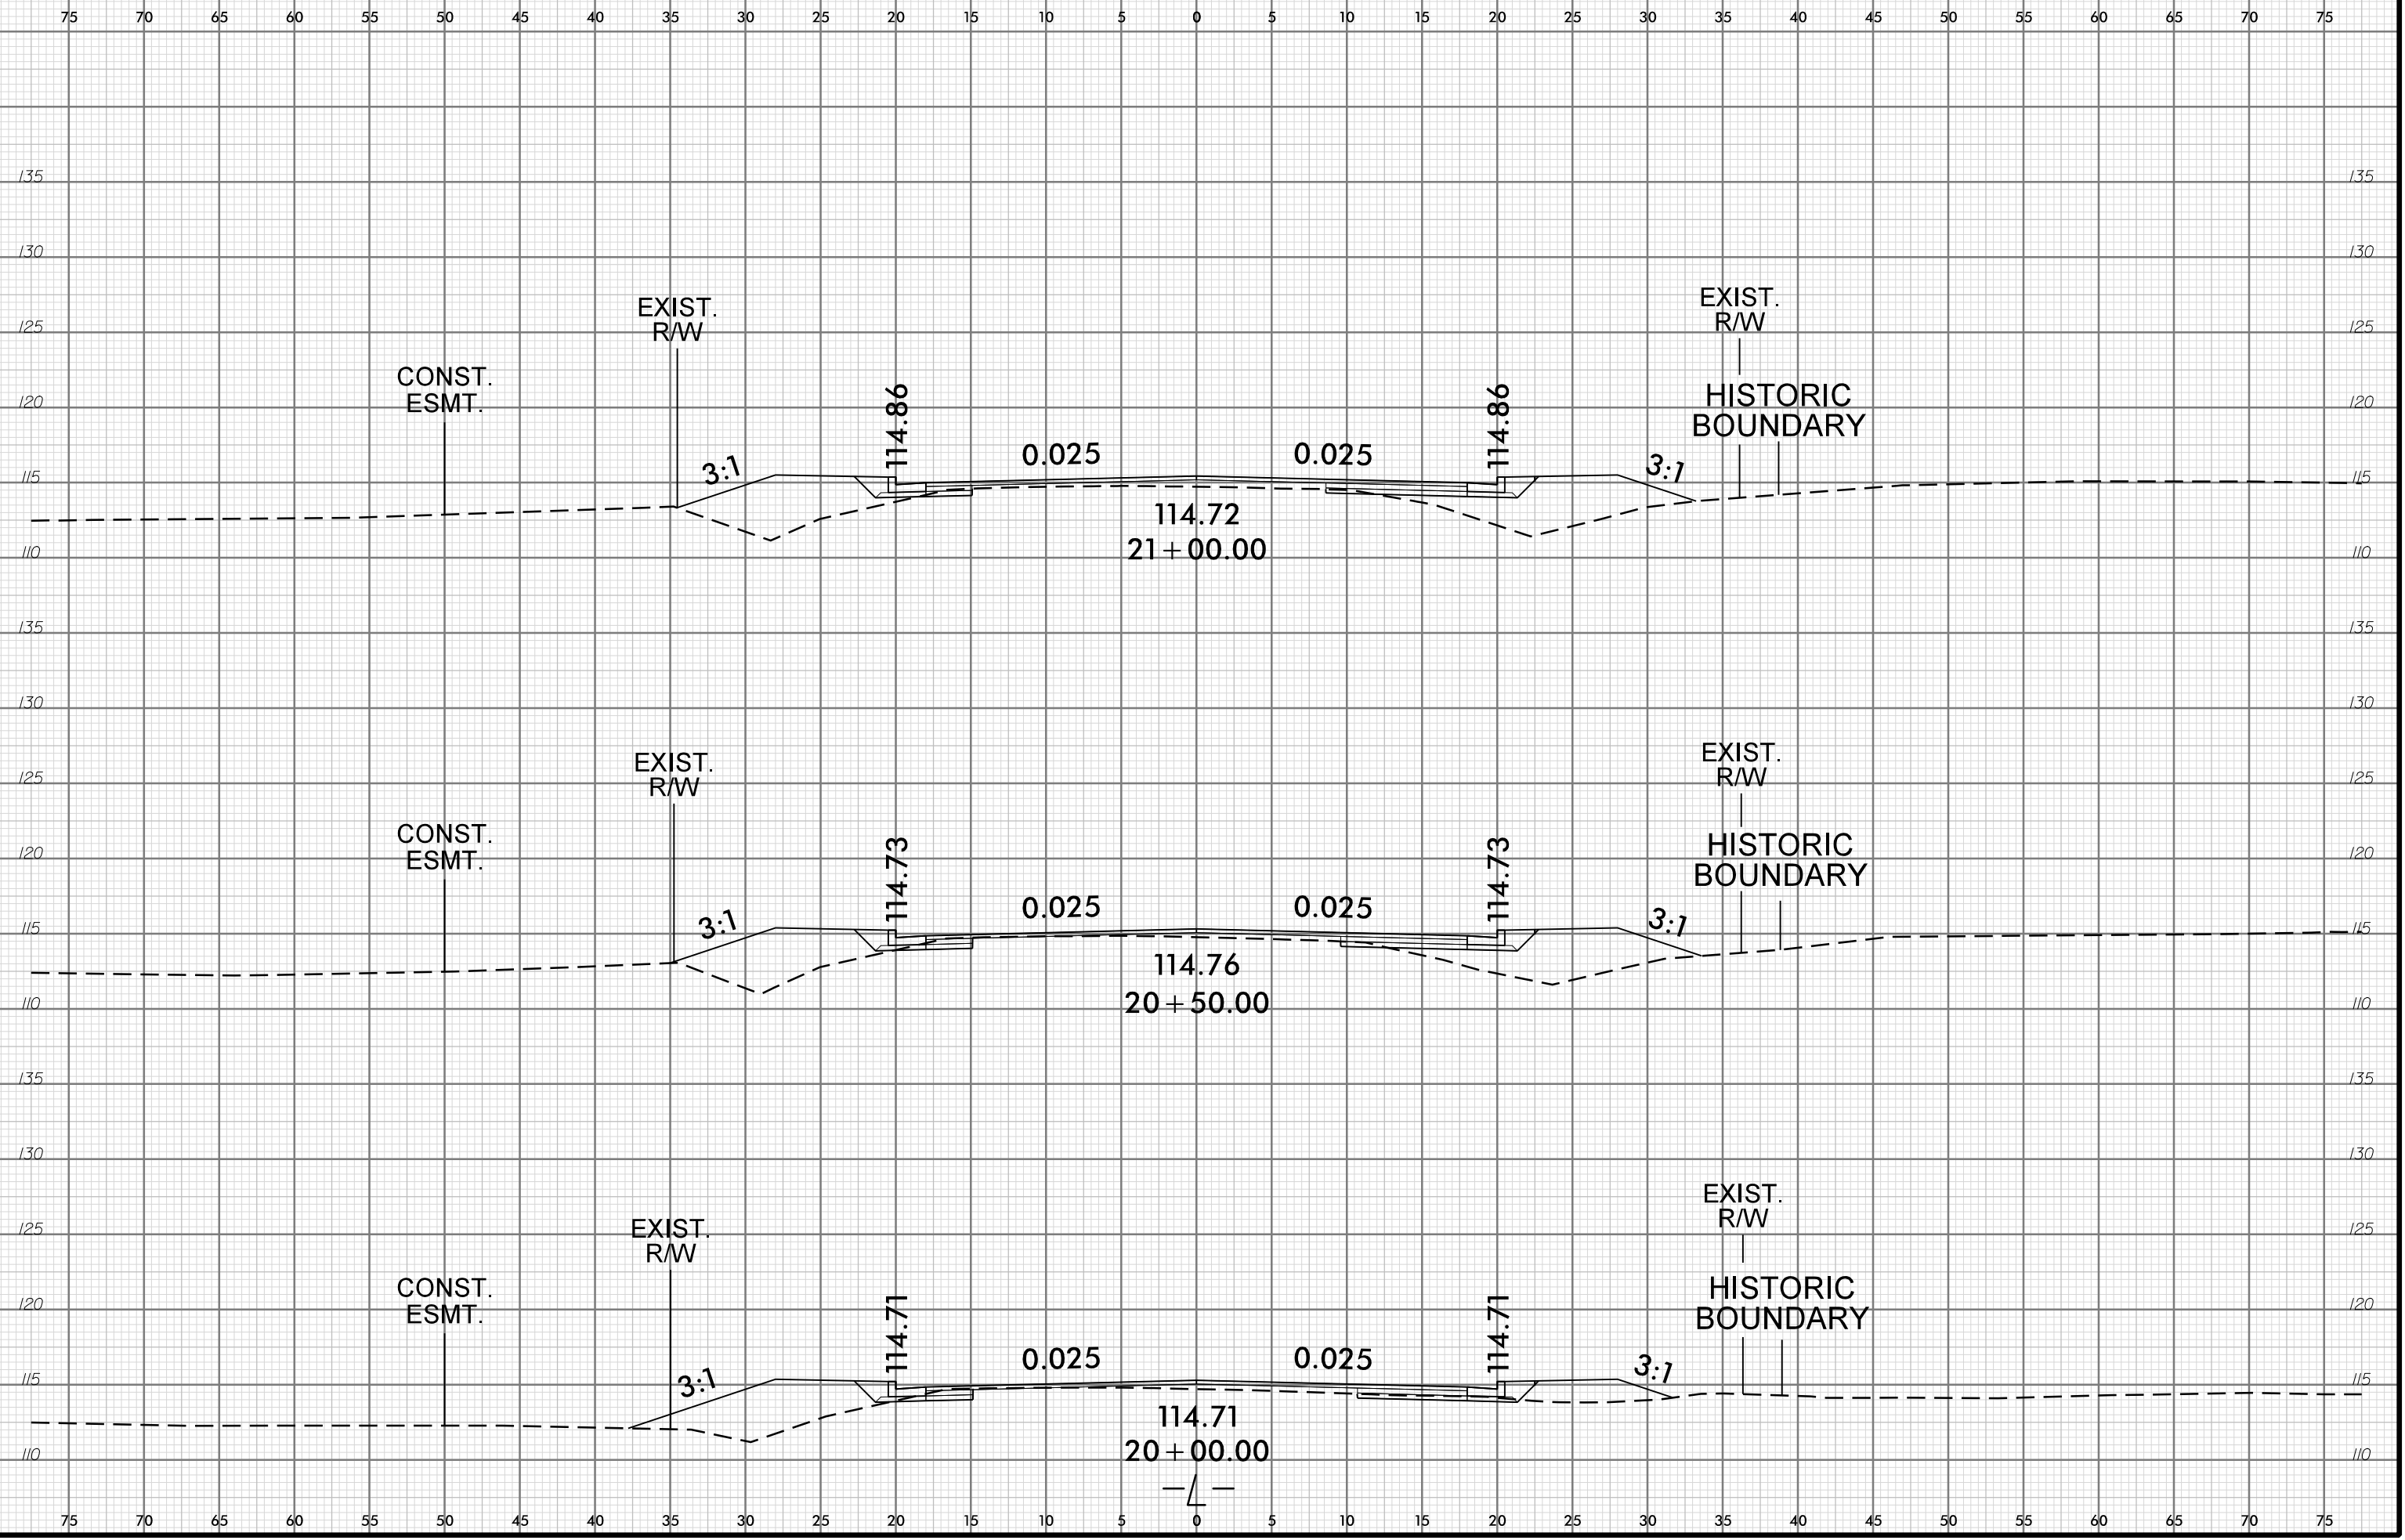

7-MAY-2023 13:10
C:\p1\rd\Modelling\A141\U4424_Rdy_xpl.dgn