


6/23/16

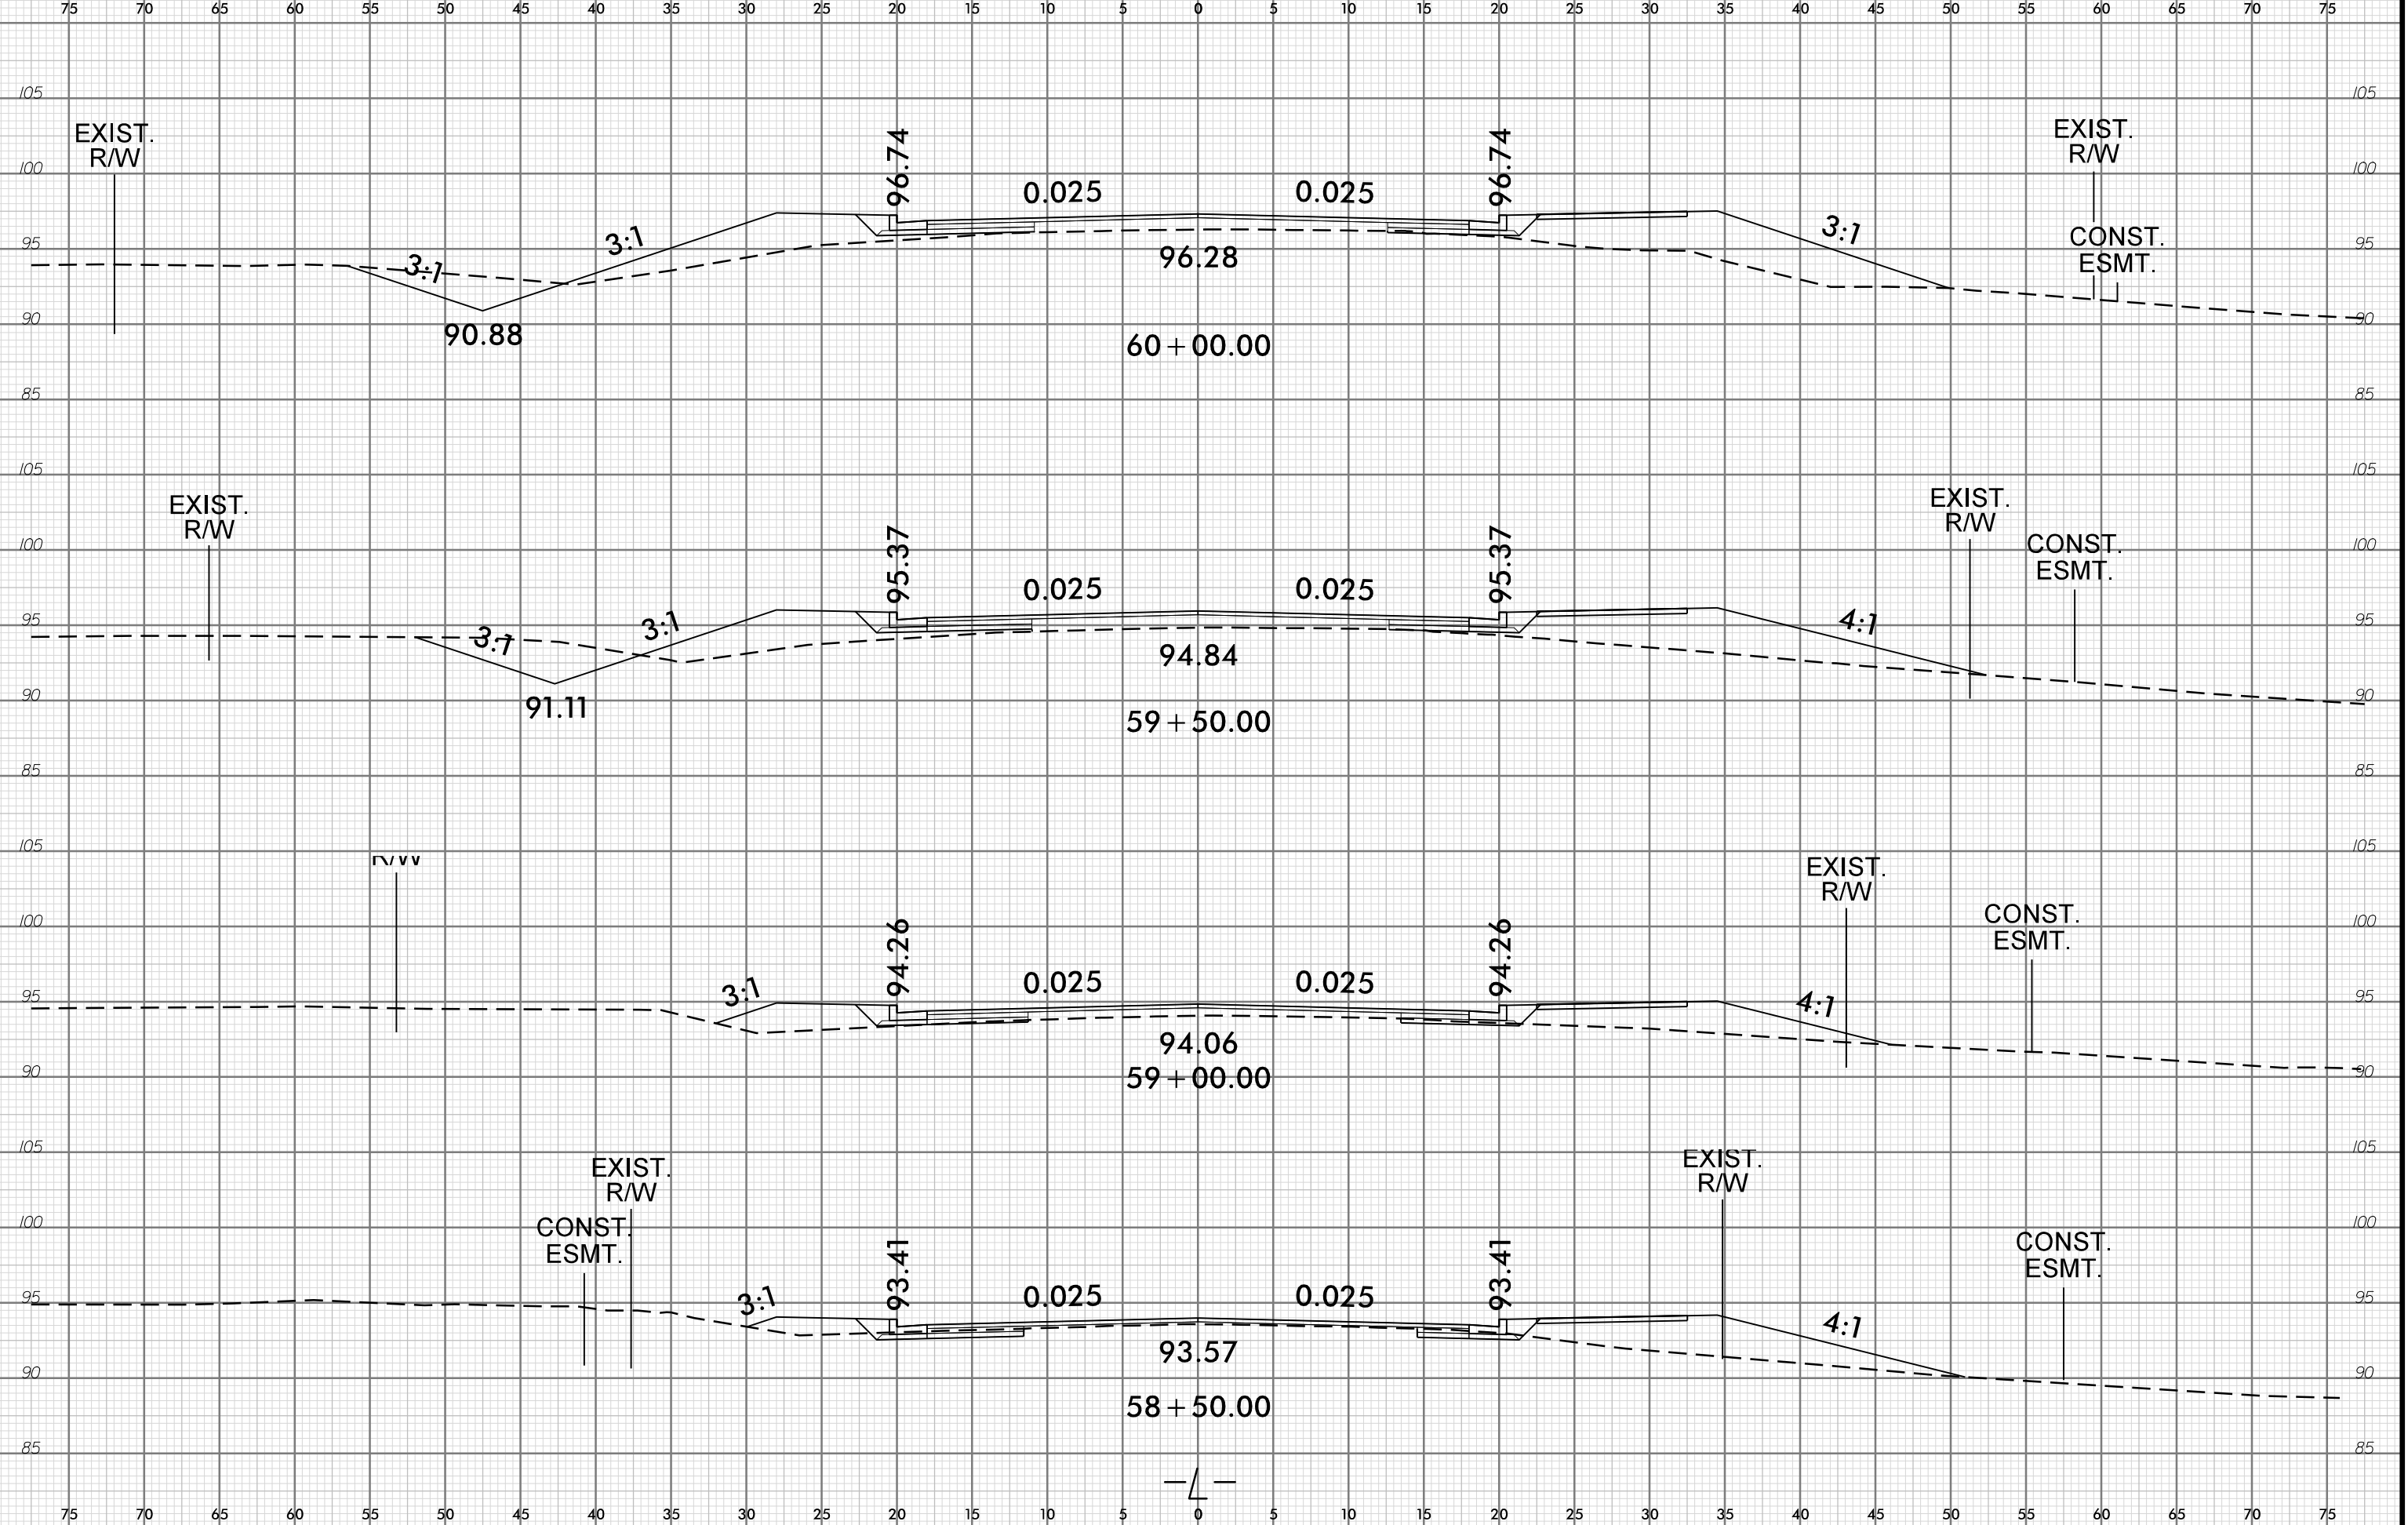

0: JUN-2023 09:09
C:\pdr\Modelling\A141\U4424_Rdy_xpl.dgn