
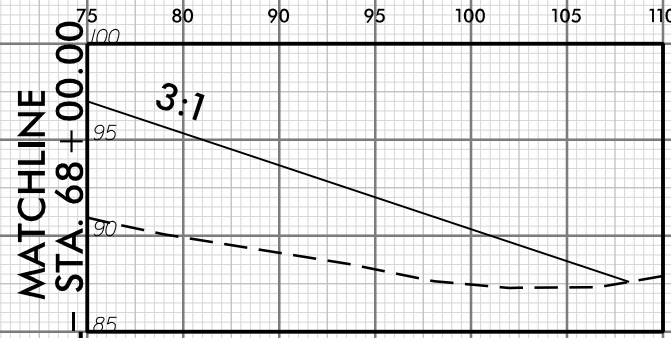
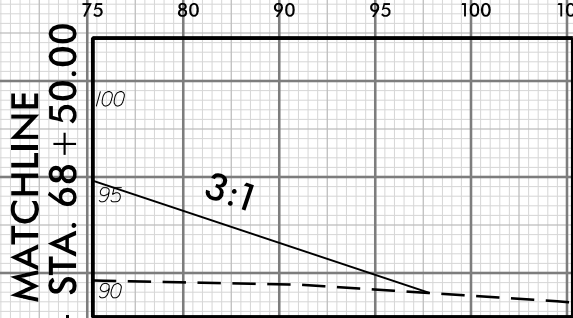
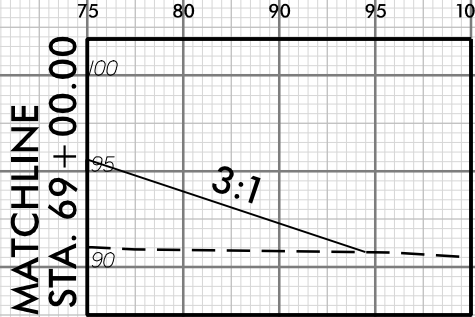


75 70 65 60 55 50 45 40 35 30 25 20 15 10 5 0 5 10 15 20 25 30 35 40 45 50 55 60 65 70 75

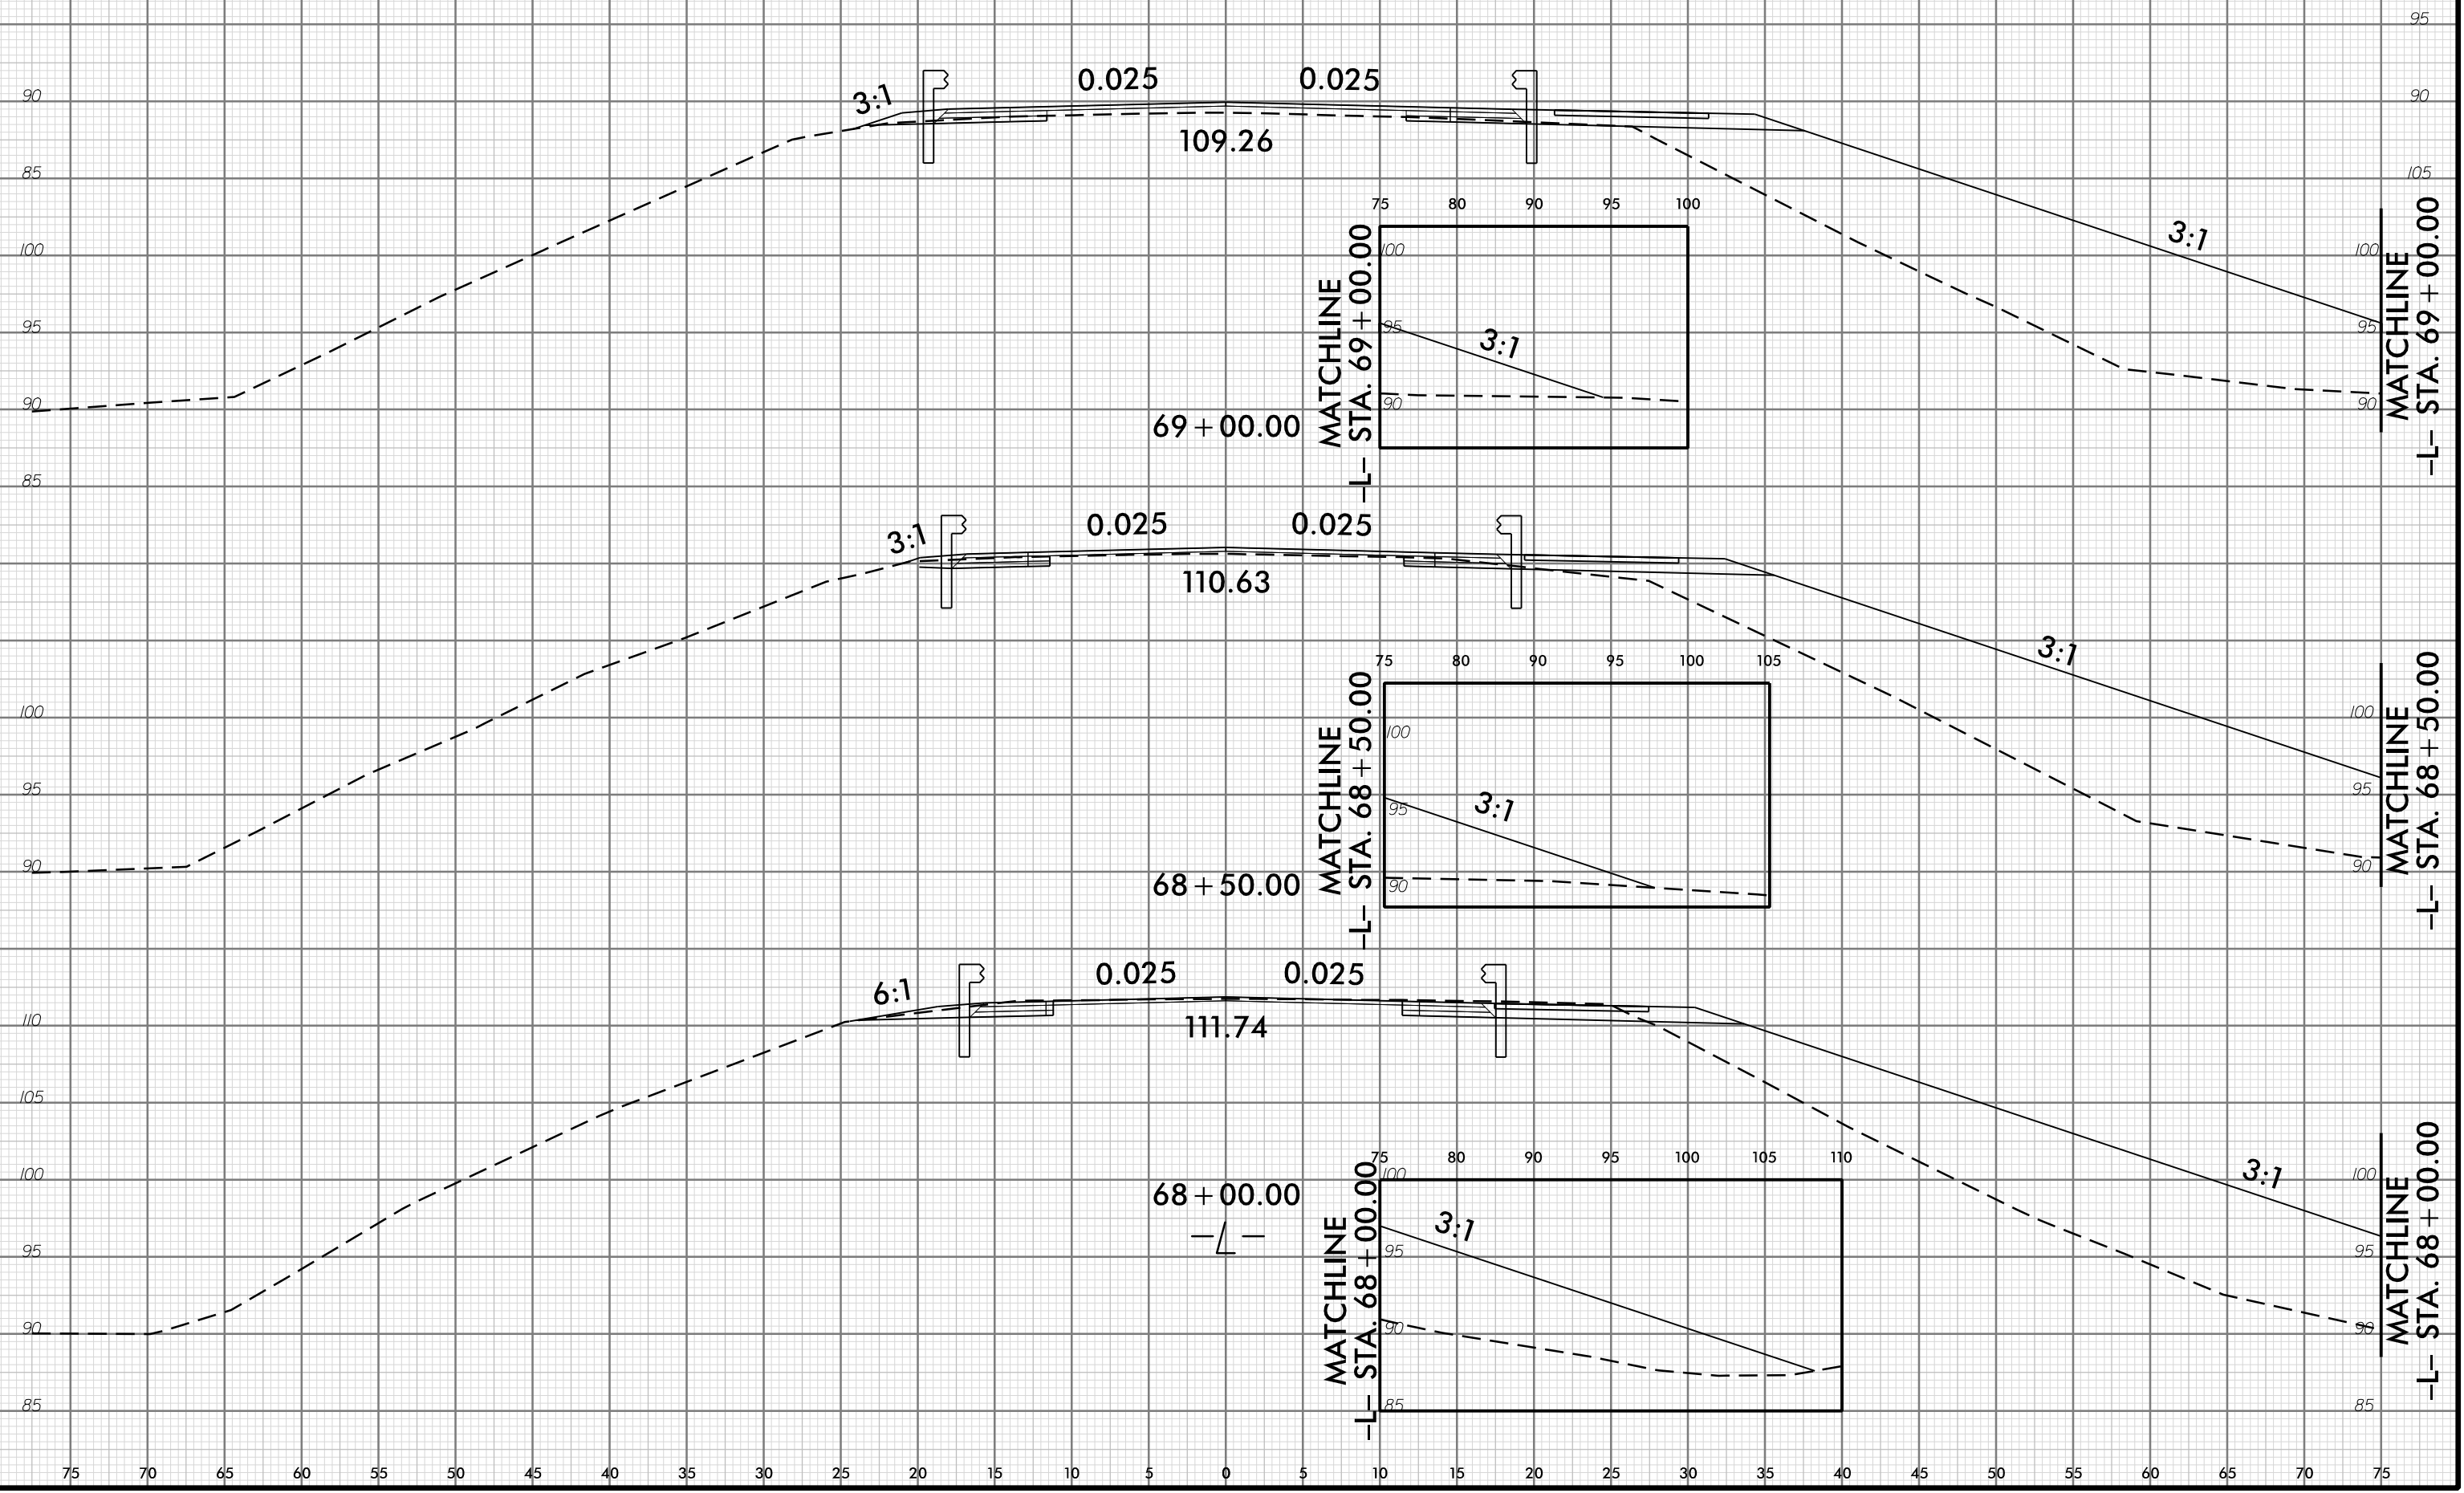

MATCHLINE
-L- STA. 69+00.00

MATCHLINE
-L- STA. 68+50.00

MATCHLINE
-L- STA. 68+00.00