


6/23/16

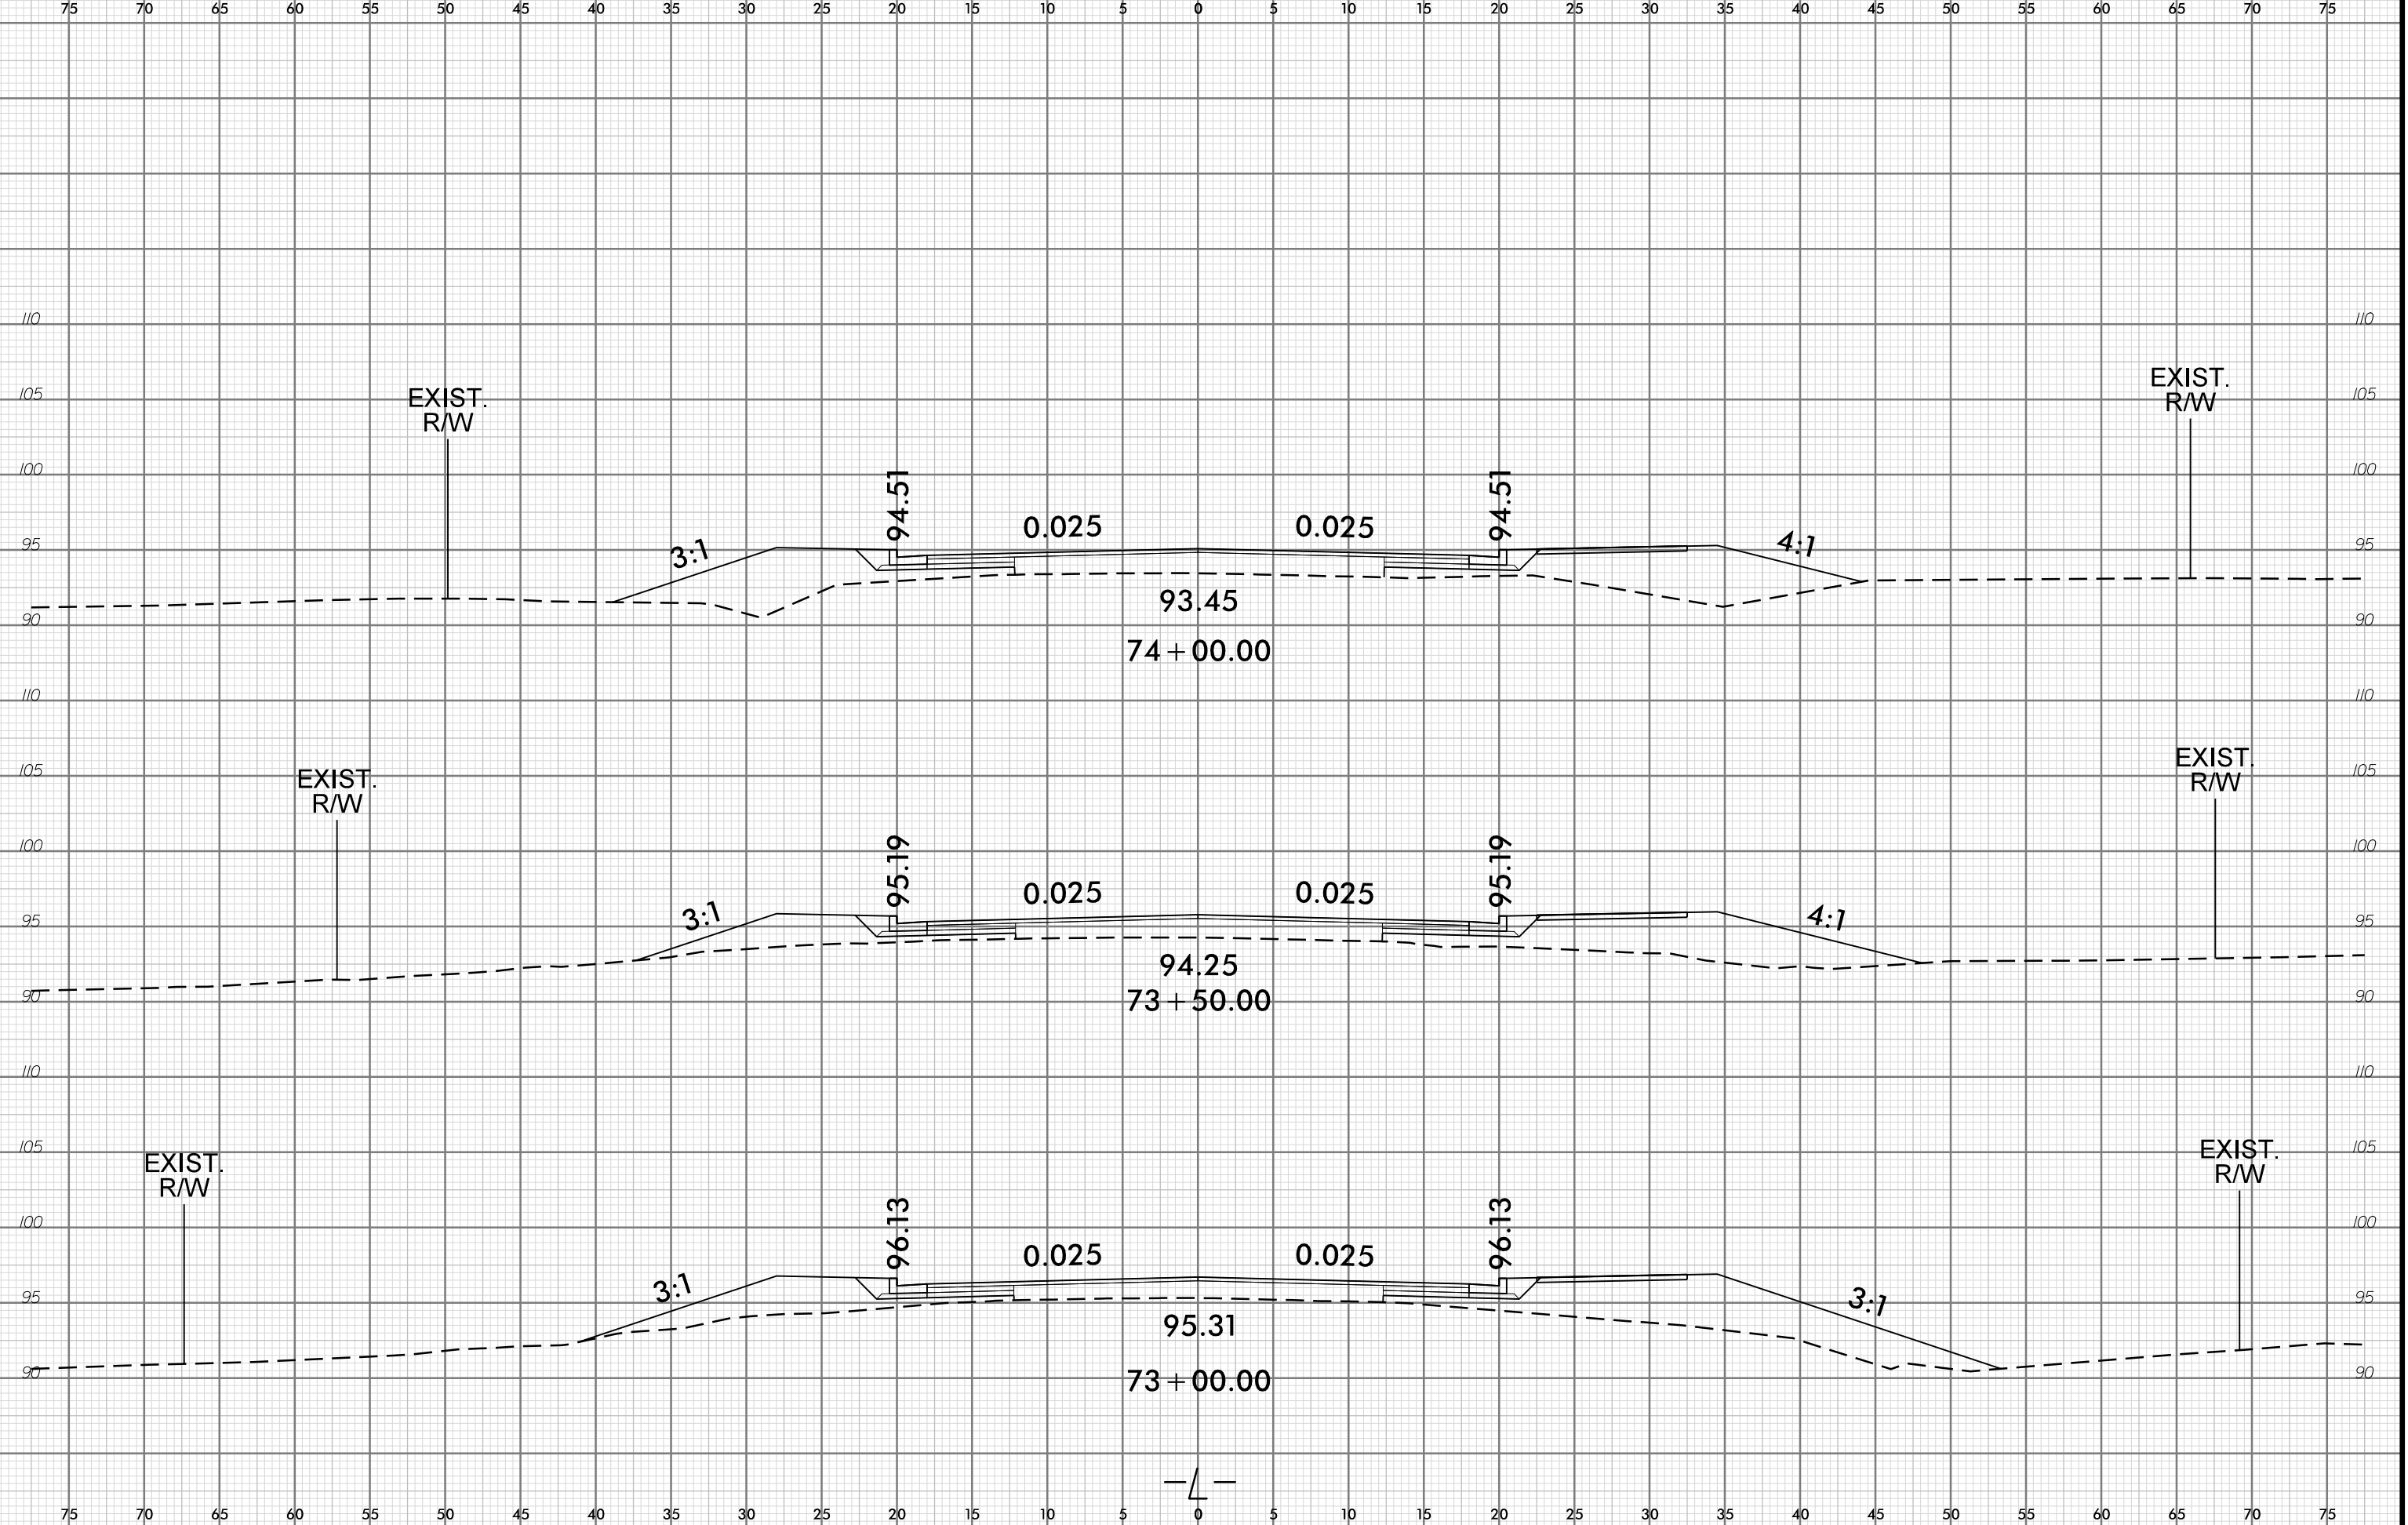

I:\MAY-2023\13\1\GIS\ProjectModeling\11\U4424\_Rdy\_xpl.dgn