


6/23/16

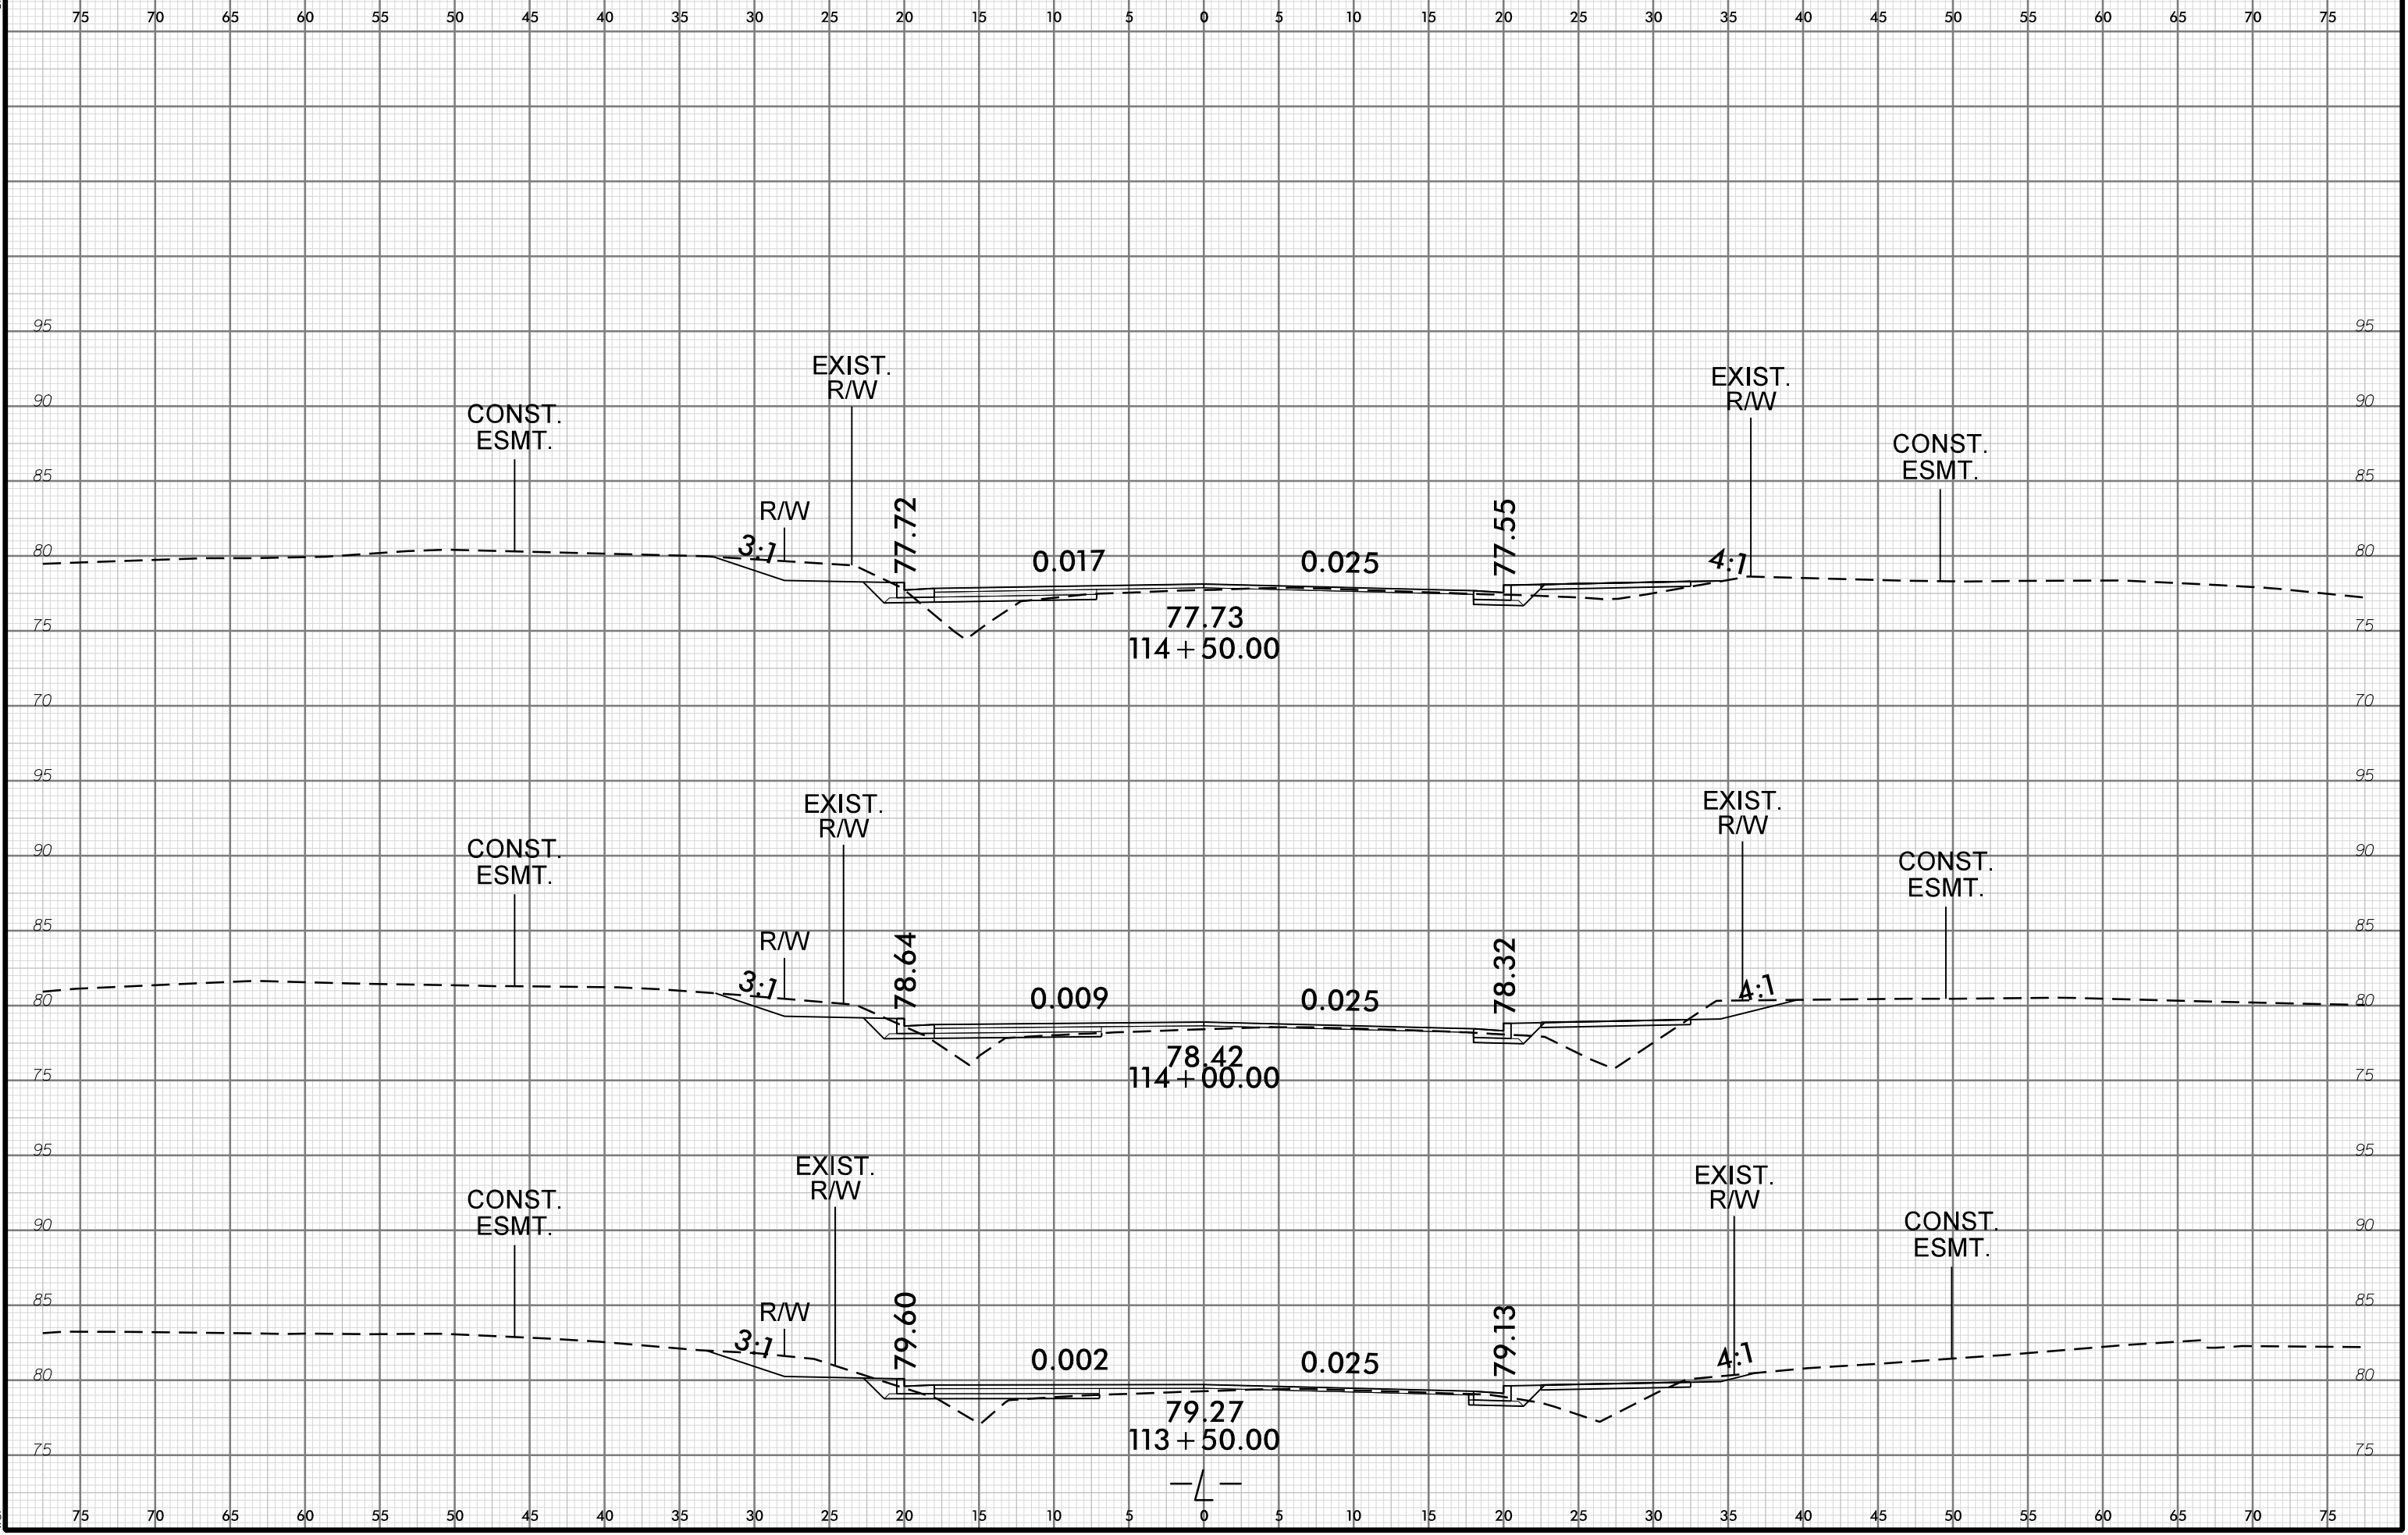

7-MAY-2023 13:11  
C:\p1\rdor\Modelling\114\U4424\_Rdy\_xpl.dgn