


6/23/16

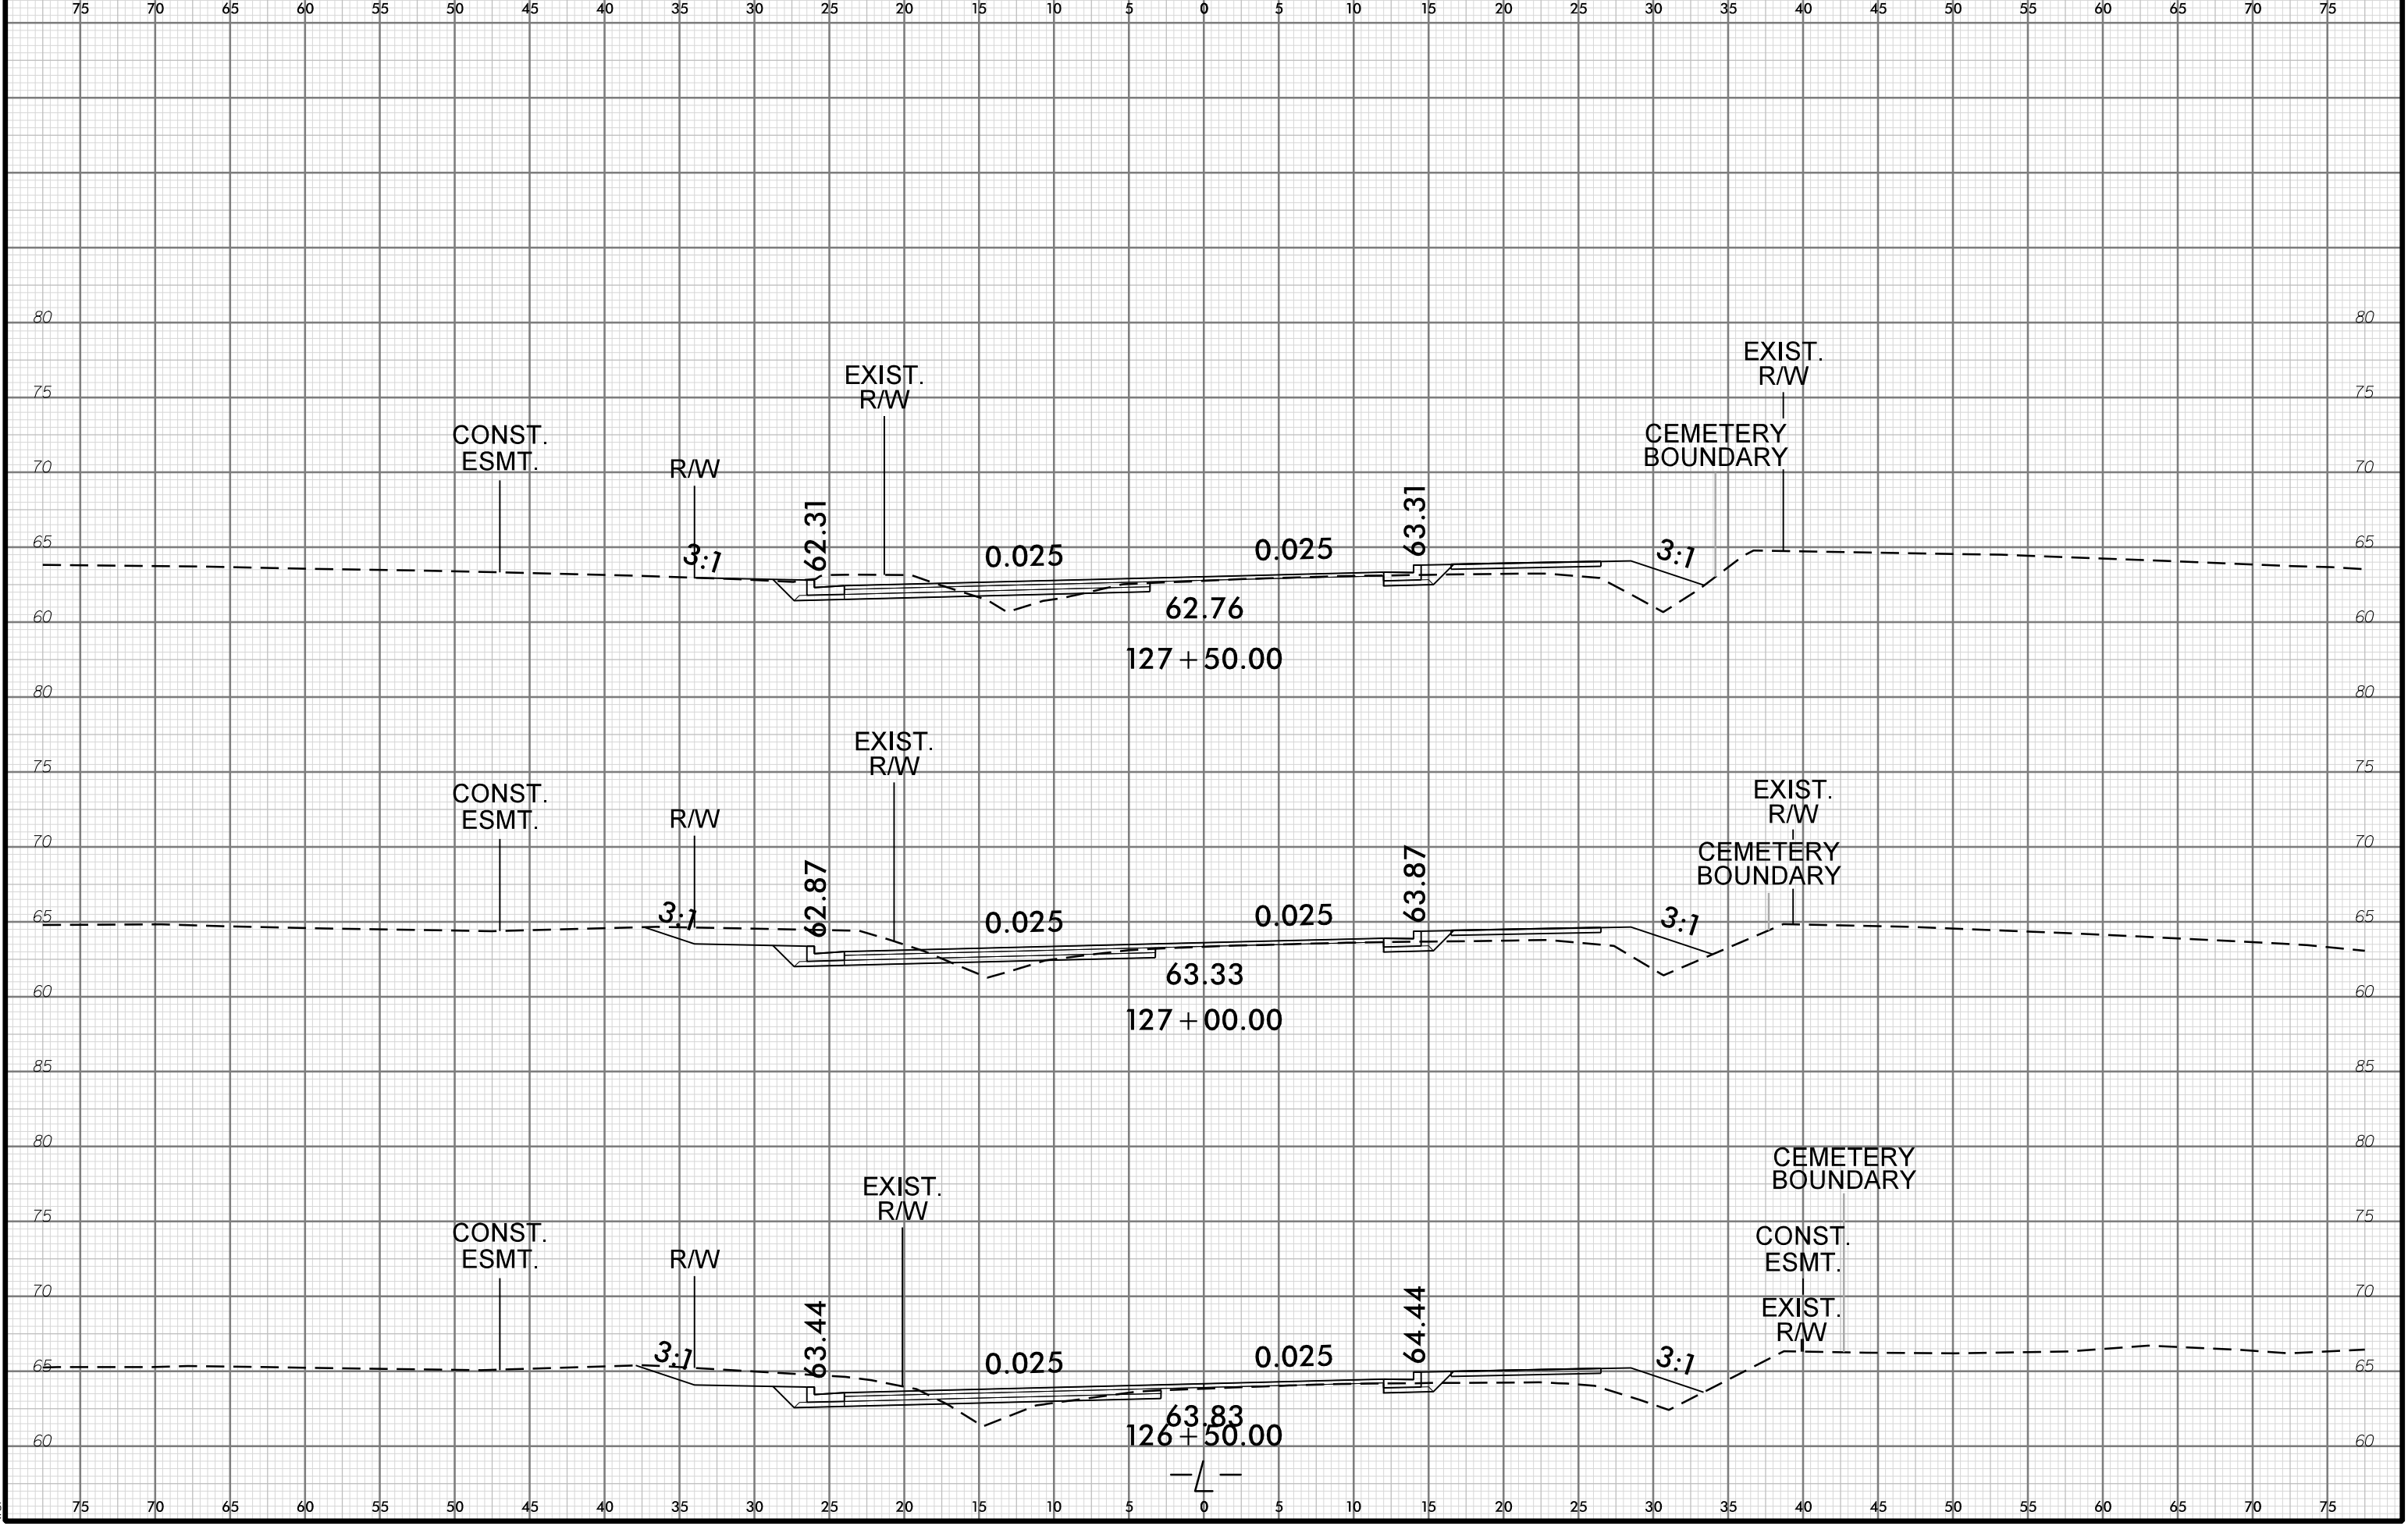

7-MAY-2023 13:11
C:\p\rdor\Modelling\A141\U4424_Rdy_xpl.dgn