


6/23/16

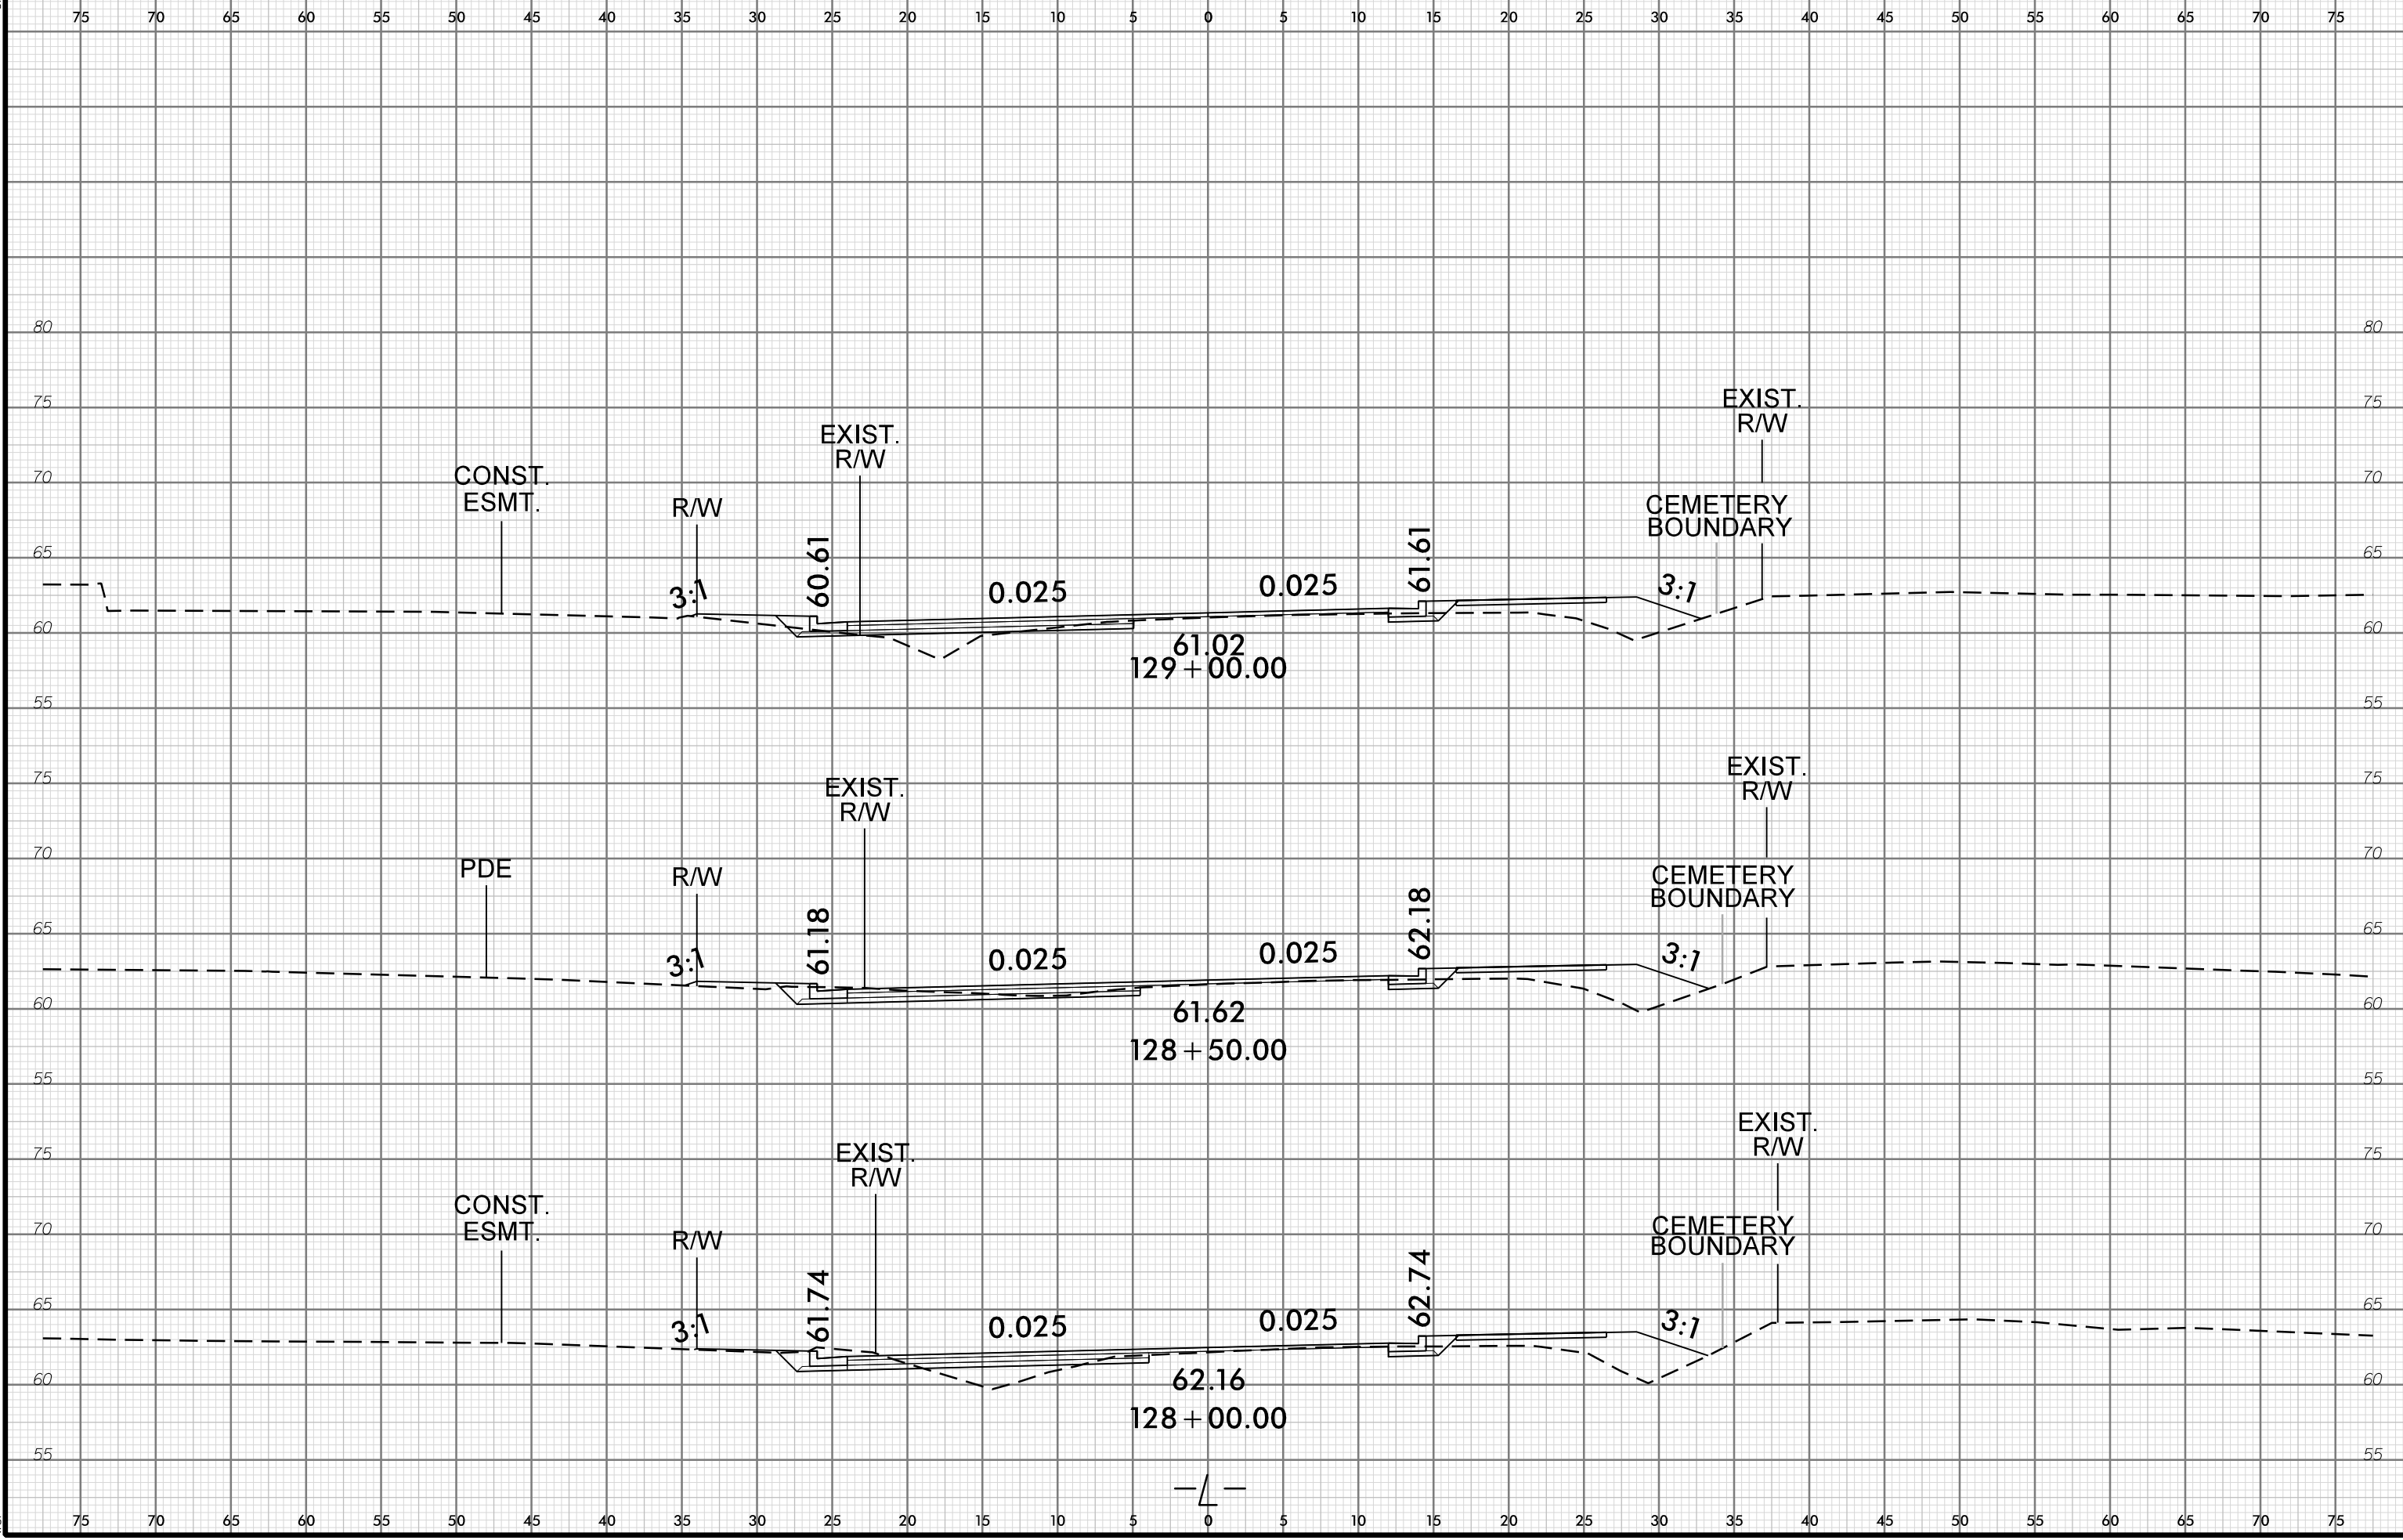

I:\MAY-2023\13\11\GIS\pdr\Modelling\11\U4424_Rdy_xpl.dgn